



See Highway Drawings for Removal and Replacement of Approach Slab and Sidewalks

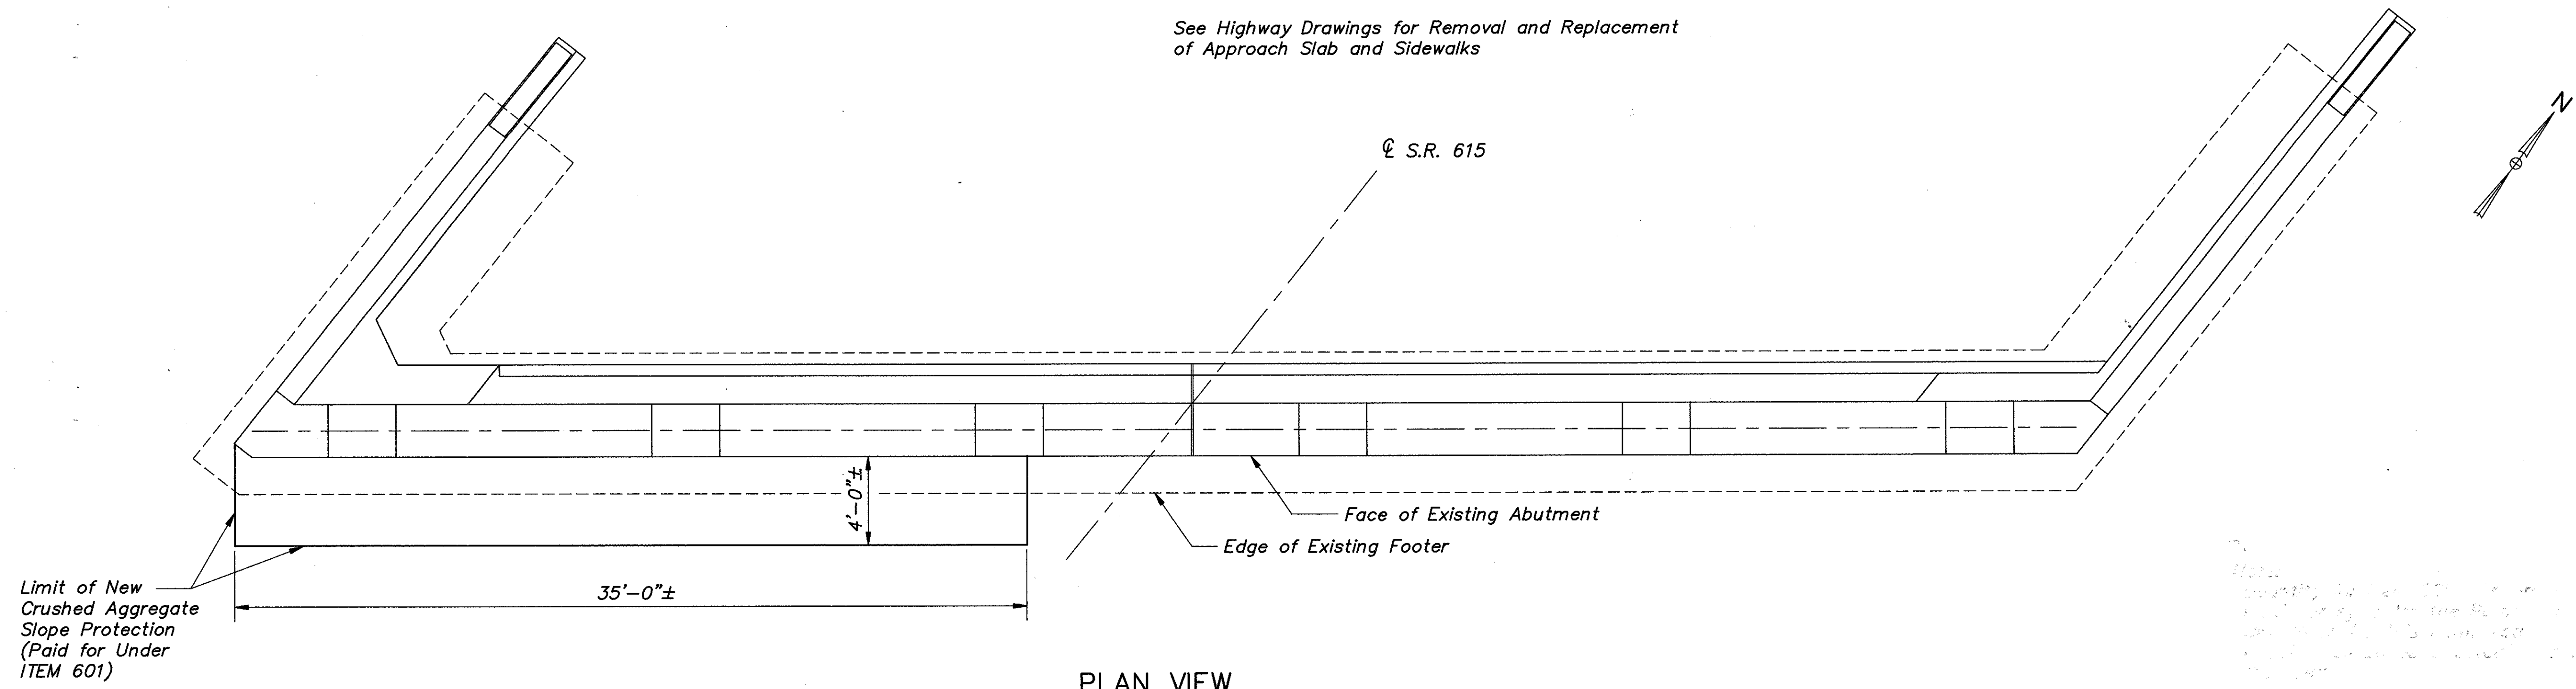

Legend

Existing Areas to be Repaired per item 520 "Pneumatically Placed Mortar"

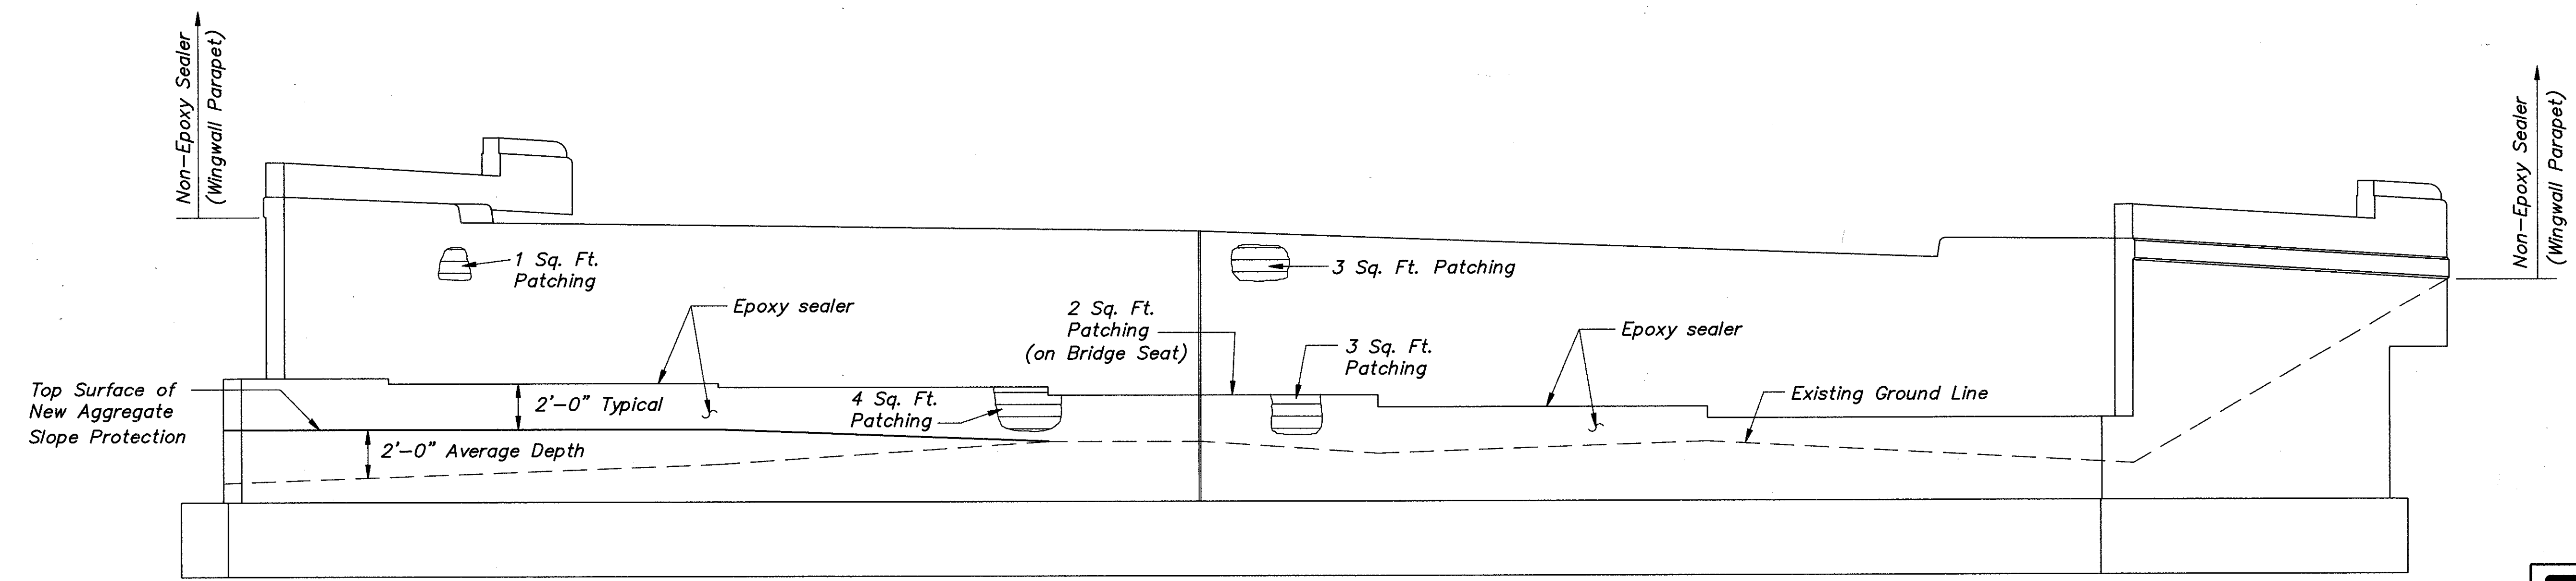

**COLPETZER-THOMAS, INC.**  
AN ENGINEERING GROUP  
WILLOUGHBY • MENTOR • NORTH CANTON • STEUBENVILLE • LORAIN 12/21

**FORWARD ABUTMENT REPAIR**  
LAK-615-0402  
LAKE COUNTY

DESIGNED	DRAWN	TRACED	CHECKED	REVIEWED	DATE	REVISED
JPR	R.L.B.	R.L.B.	RJC	JEA	9-22-88	