

| STORM SEWER | | | | | | | | | |
|-------------|-----------|---------|-------|--------------------------|-----------------|--------------|---|---------|--------------|
| REF. N° | LOCATION | STATION | | 202 | | 603 | | 604 | |
| | | FROM | TO | PIPE REMOVED 24" & UNDER | REMOVAL OF C.B. | ABANDON C.B. | CLASS "B" BEDDING TYPE "B" TYPE "C" CONDUIT CONDUIT | STD. N° | STD. C.B. N° |
| | | | | L.F. | EA. | EA. | 12" 18" | 5 | 3A |
| 1D | RAMP N° 8 | 18+26 | | | | | | | |
| 2D | RAMP N° 8 | 15+68 | | | | | | | |
| 3D | RAMP N° 8 | 18+26 | | | | | 18 | | 1 |
| 4D | RAMP N° 8 | 15+68 | | | | | 16 | 1 | |
| 5D | RAMP N° 8 | 13+50 | 19+03 | 585 | | | | | |
| TOTAL | | | | 585 | 1 | 1 | 18 | 16 | 1 |

| UNDERDRAINS | | | | | | | | | |
|-------------|-----------|-----------------|-------|---------------|-----------------------------|-------------|-----|--|--------|
| REF. N° | LOCATION | STATION | | SIDE L. OR R. | 605 | | 603 | | Type F |
| | | FROM | TO | | 6" SHALLOW PIPE UNDERDRAINS | AGG. DRAINS | | | |
| | | | | | L.F. | L.F. | | | |
| IF | RAMP N° 8 | 13+50 | 19+03 | L. | 515 | | | | 40 |
| | L.B.W. | (50' INTERVALS) | | L. | | 98 | | | |
| TOTAL | | | | | 515 | 98 | | | 40 |


| ROADWAY | | | | | | | | | |
|---------|-----------|---------|-------|----------------|------|-----|-----|--|----------------------------|
| REF. N° | LOCATION | STATION | | FENCE TYPE CL. | 607 | | 604 | | MON. BOX ADJUSTED TO GRADE |
| | | FROM | TO | | L.F. | EA. | | | |
| IM | L.B.(W.) | 2+03.39 | | | | | | | 1 |
| IR | RAMP N° 8 | 18+84 | 18+86 | 13 | | | | | |
| TOTAL | | | | | | | | | 13 |

| WATER WORK | | |
|------------|---------------------------------|------------|
| REF. N° | DESCRIPTION | QUANTITIES |
| 1W | ADJUST WATER VALVE BOX TO GRADE | 3 |

LAKE COUNTY
LAK. - 2 - 1.80

QUANTITY CALCULATIONS
BY J.A.W. DATE 1/30/73
CHKD. K.N.M. DATE 1/31/73
F. A. THOMAS & ASSOC. INC.

NOTE:
FOR EXPANSION BOLT REFERENCE SEE STANDARD DRAWING BP-3
PAYMENT UNDER ITEM 451 (RAMP N° 8)
PAYMENT UNDER ITEM 305 (LAKELAND BLVD. W.)

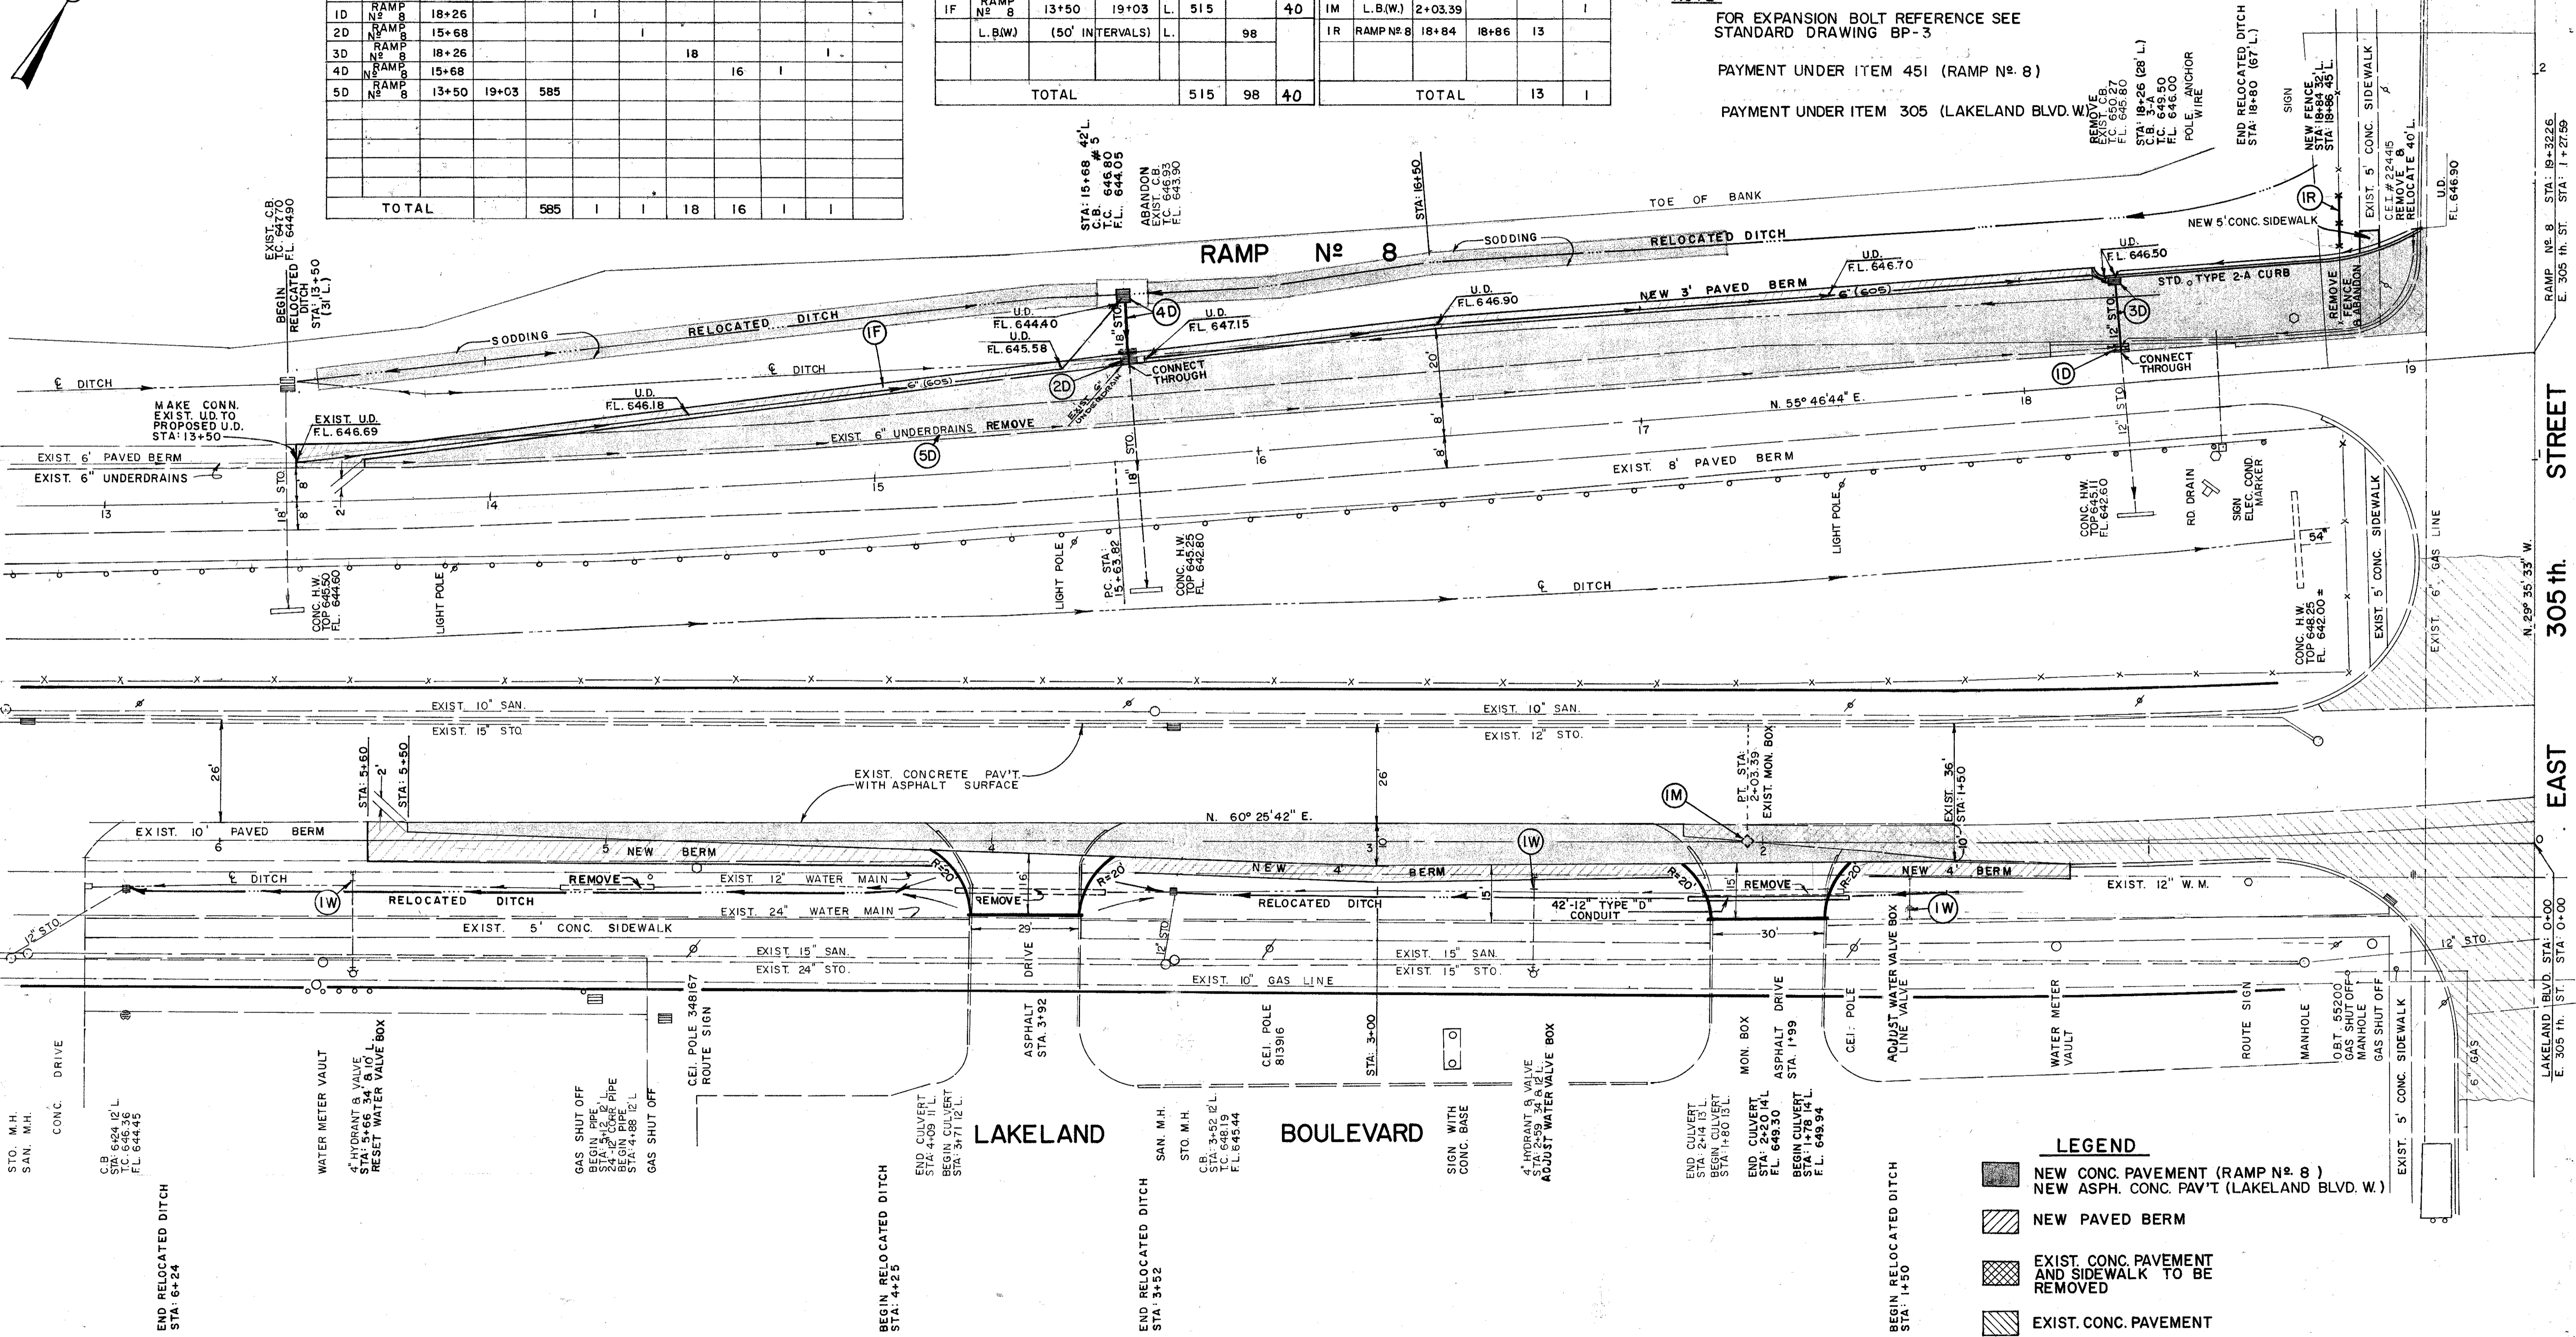

- LEGEND**
- NEW CONC. PAVEMENT (RAMP N° 8)
 - NEW ASPH. CONC. PAV'T. (LAKELAND BLVD. W.)
 - NEW PAVED BERM
 - EXIST. CONC. PAVEMENT AND SIDEWALK TO BE REMOVED
 - EXIST. CONC. PAVEMENT