


LAKE COUNTY
LAK. - 2 - 1.80

QUANTITY CALCULATIONS
BY R. L. B. DATE 1/31/73
CHKD. K. N. M. DATE 2/2/73
F. A. THOMAS & ASSOC. INC.

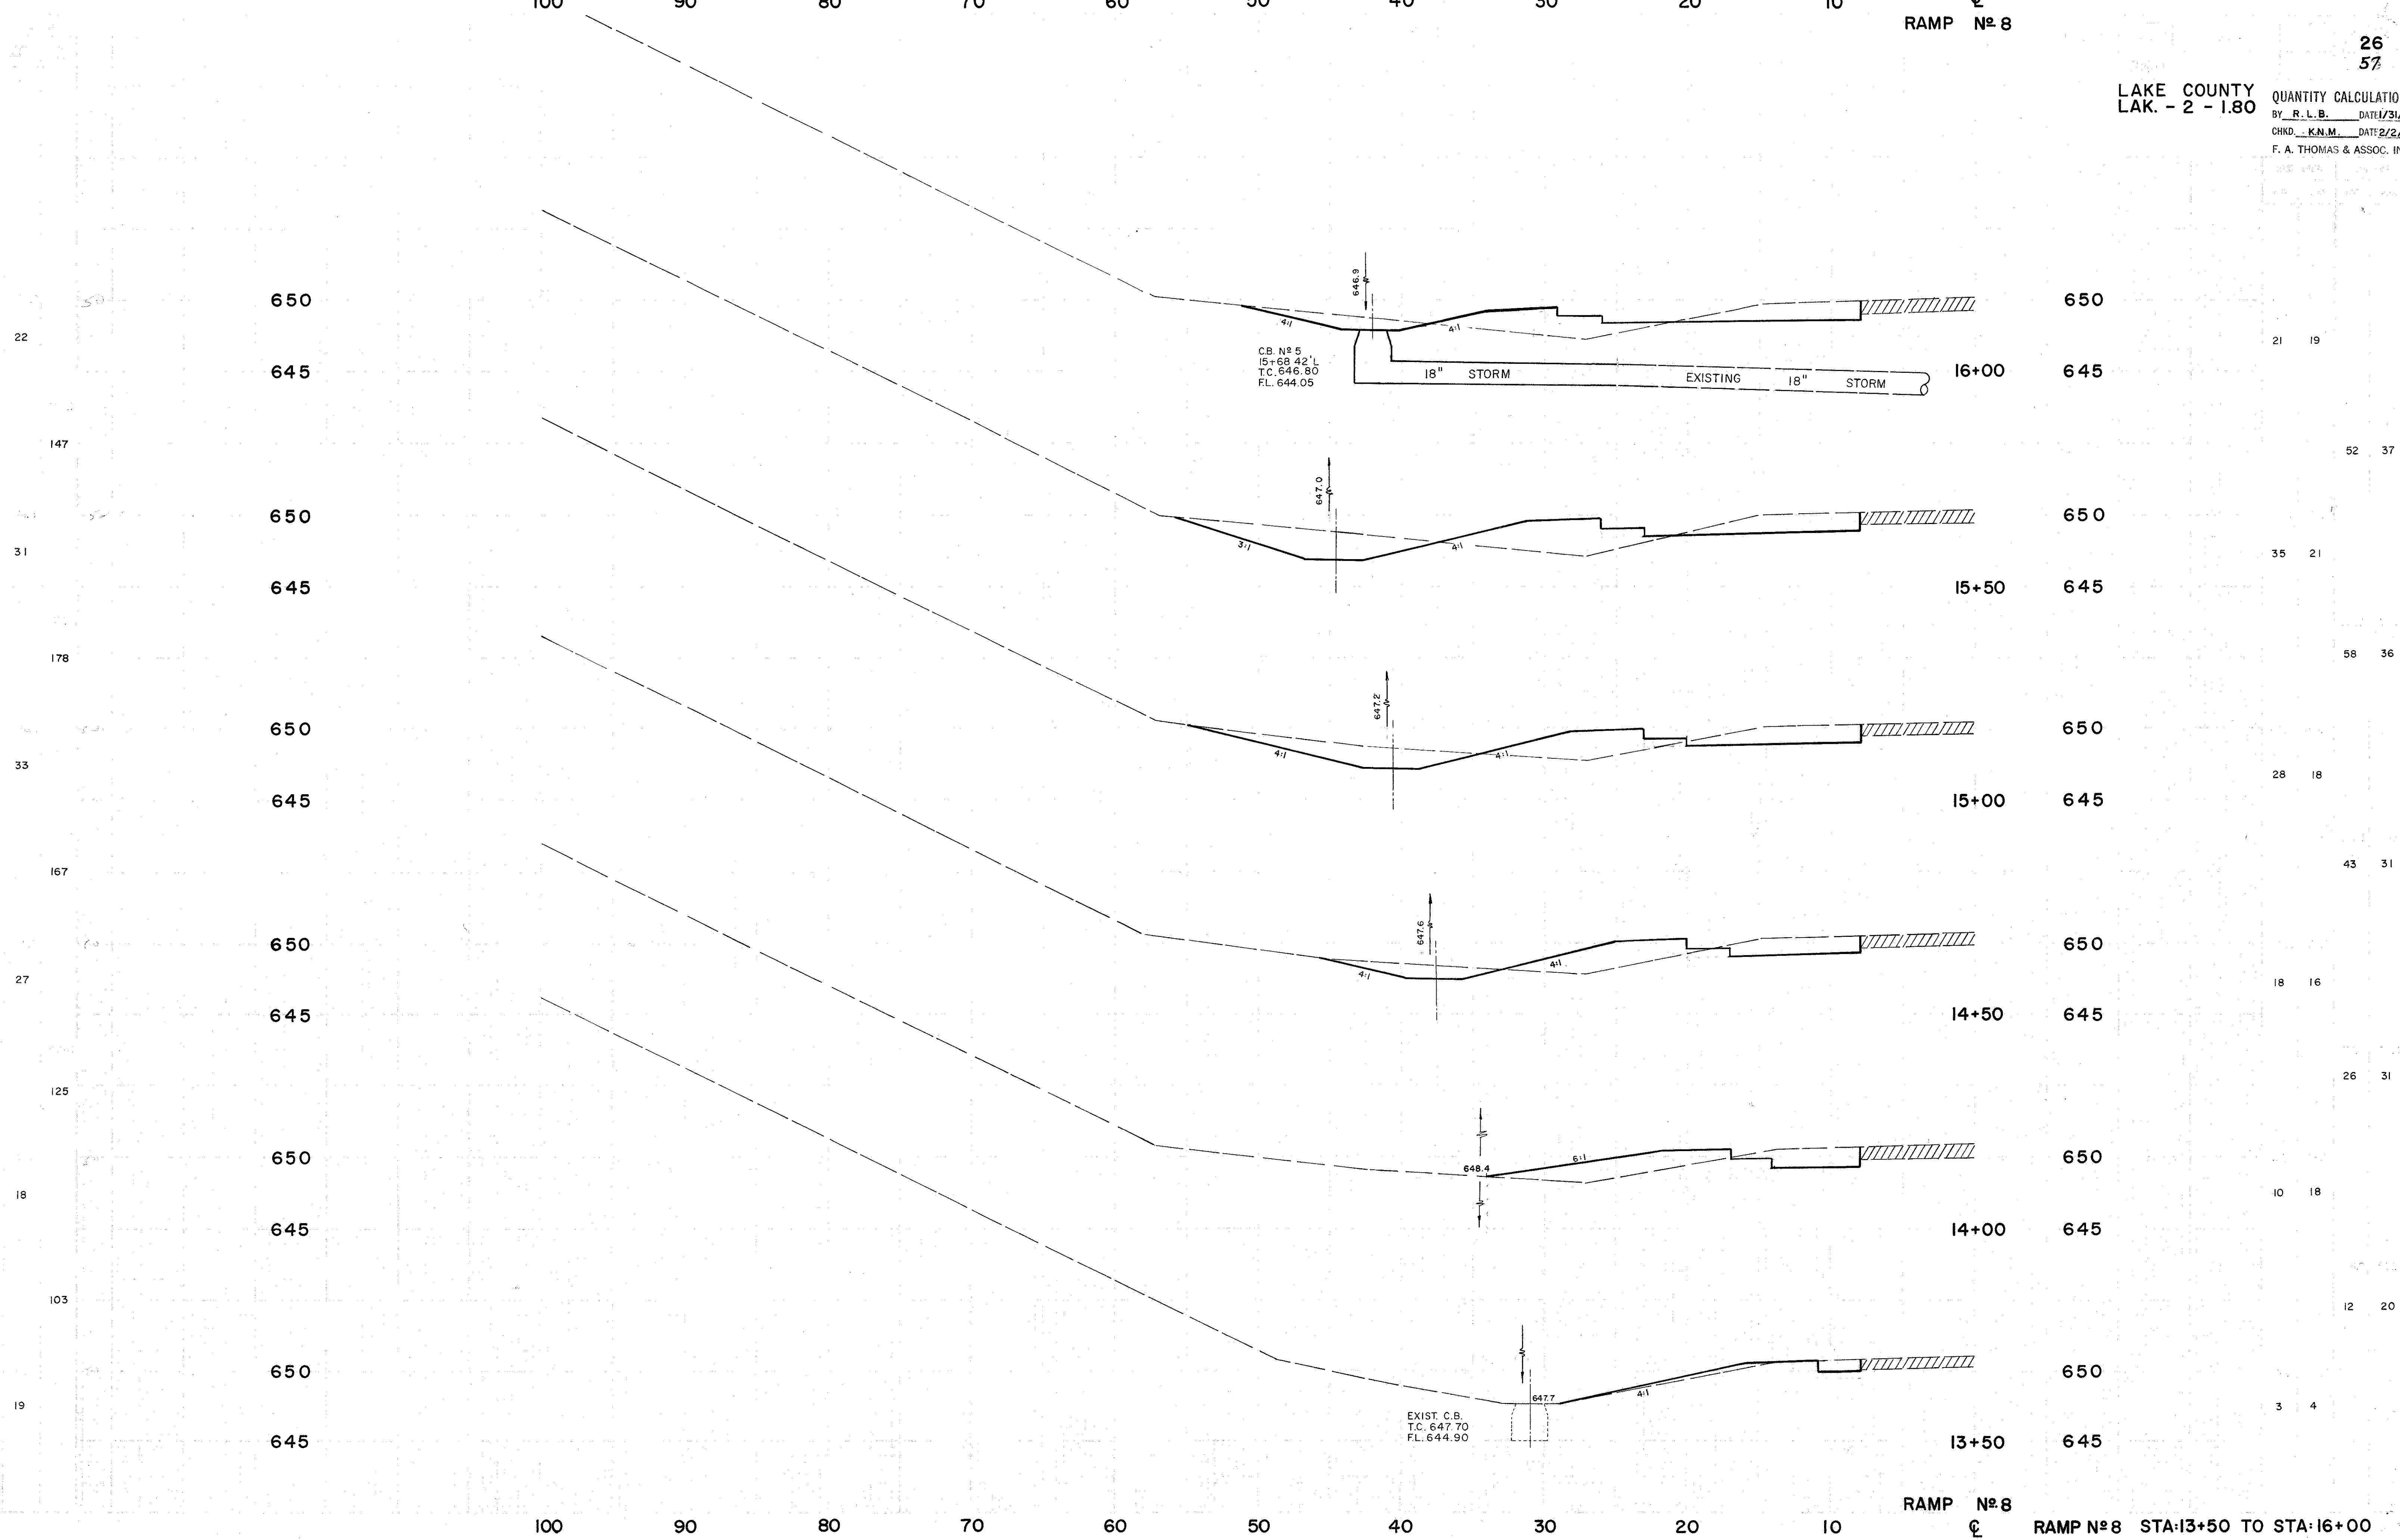

LAKELAND FREEWAY & E. 305 th. ST. INTERCHANGE