


EDGE OF EXIST. PAV'T.

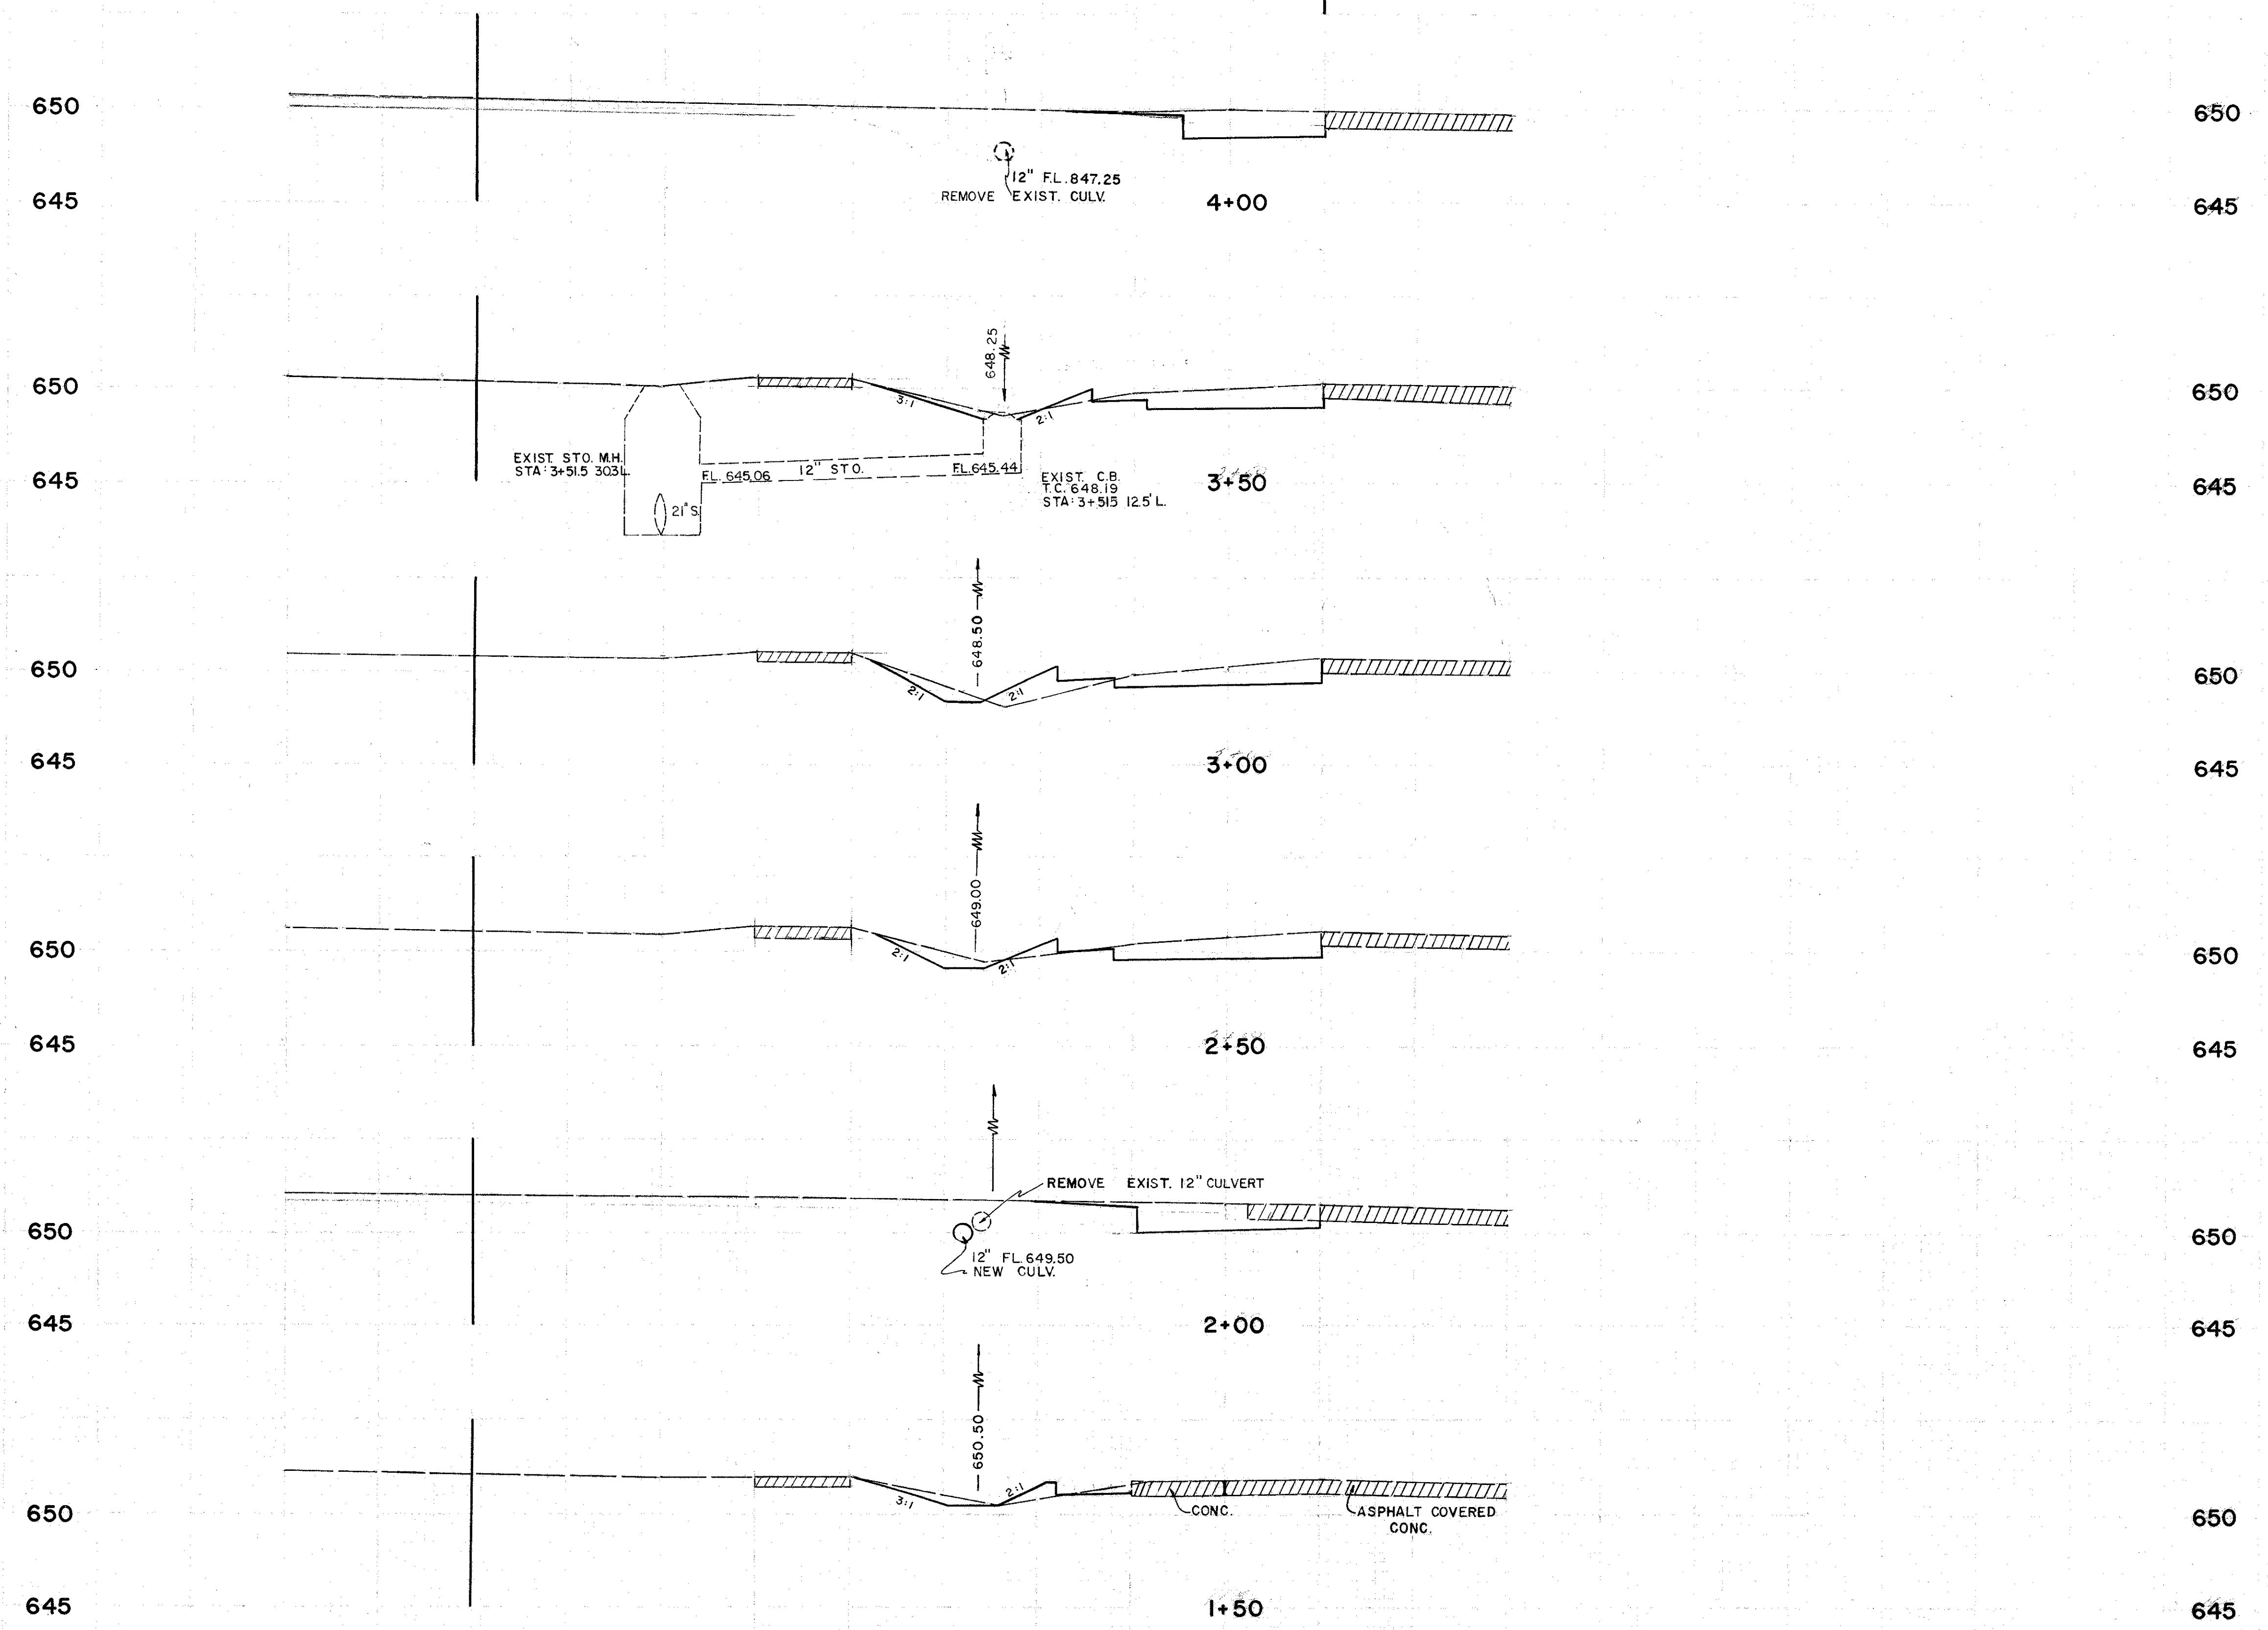

LAKELAND FREEWAY & E. 305th ST. INTERCHANGE