


20 10 10 20 30 40 50
 LAKELAND BOULEVARD R/W R/W R/W R/W R/W

LAKE COUNTY
 LAK.-2-1.80

30
 57
 QUANTITY CALCULATIONS
 BY R.L.B. DATE 1/31/73
 CHG. K.N.M. DATE 2/2/73
 F.A. THOMAS & ASSOC. INC.

EDGE OF EXIST. PAV'T.

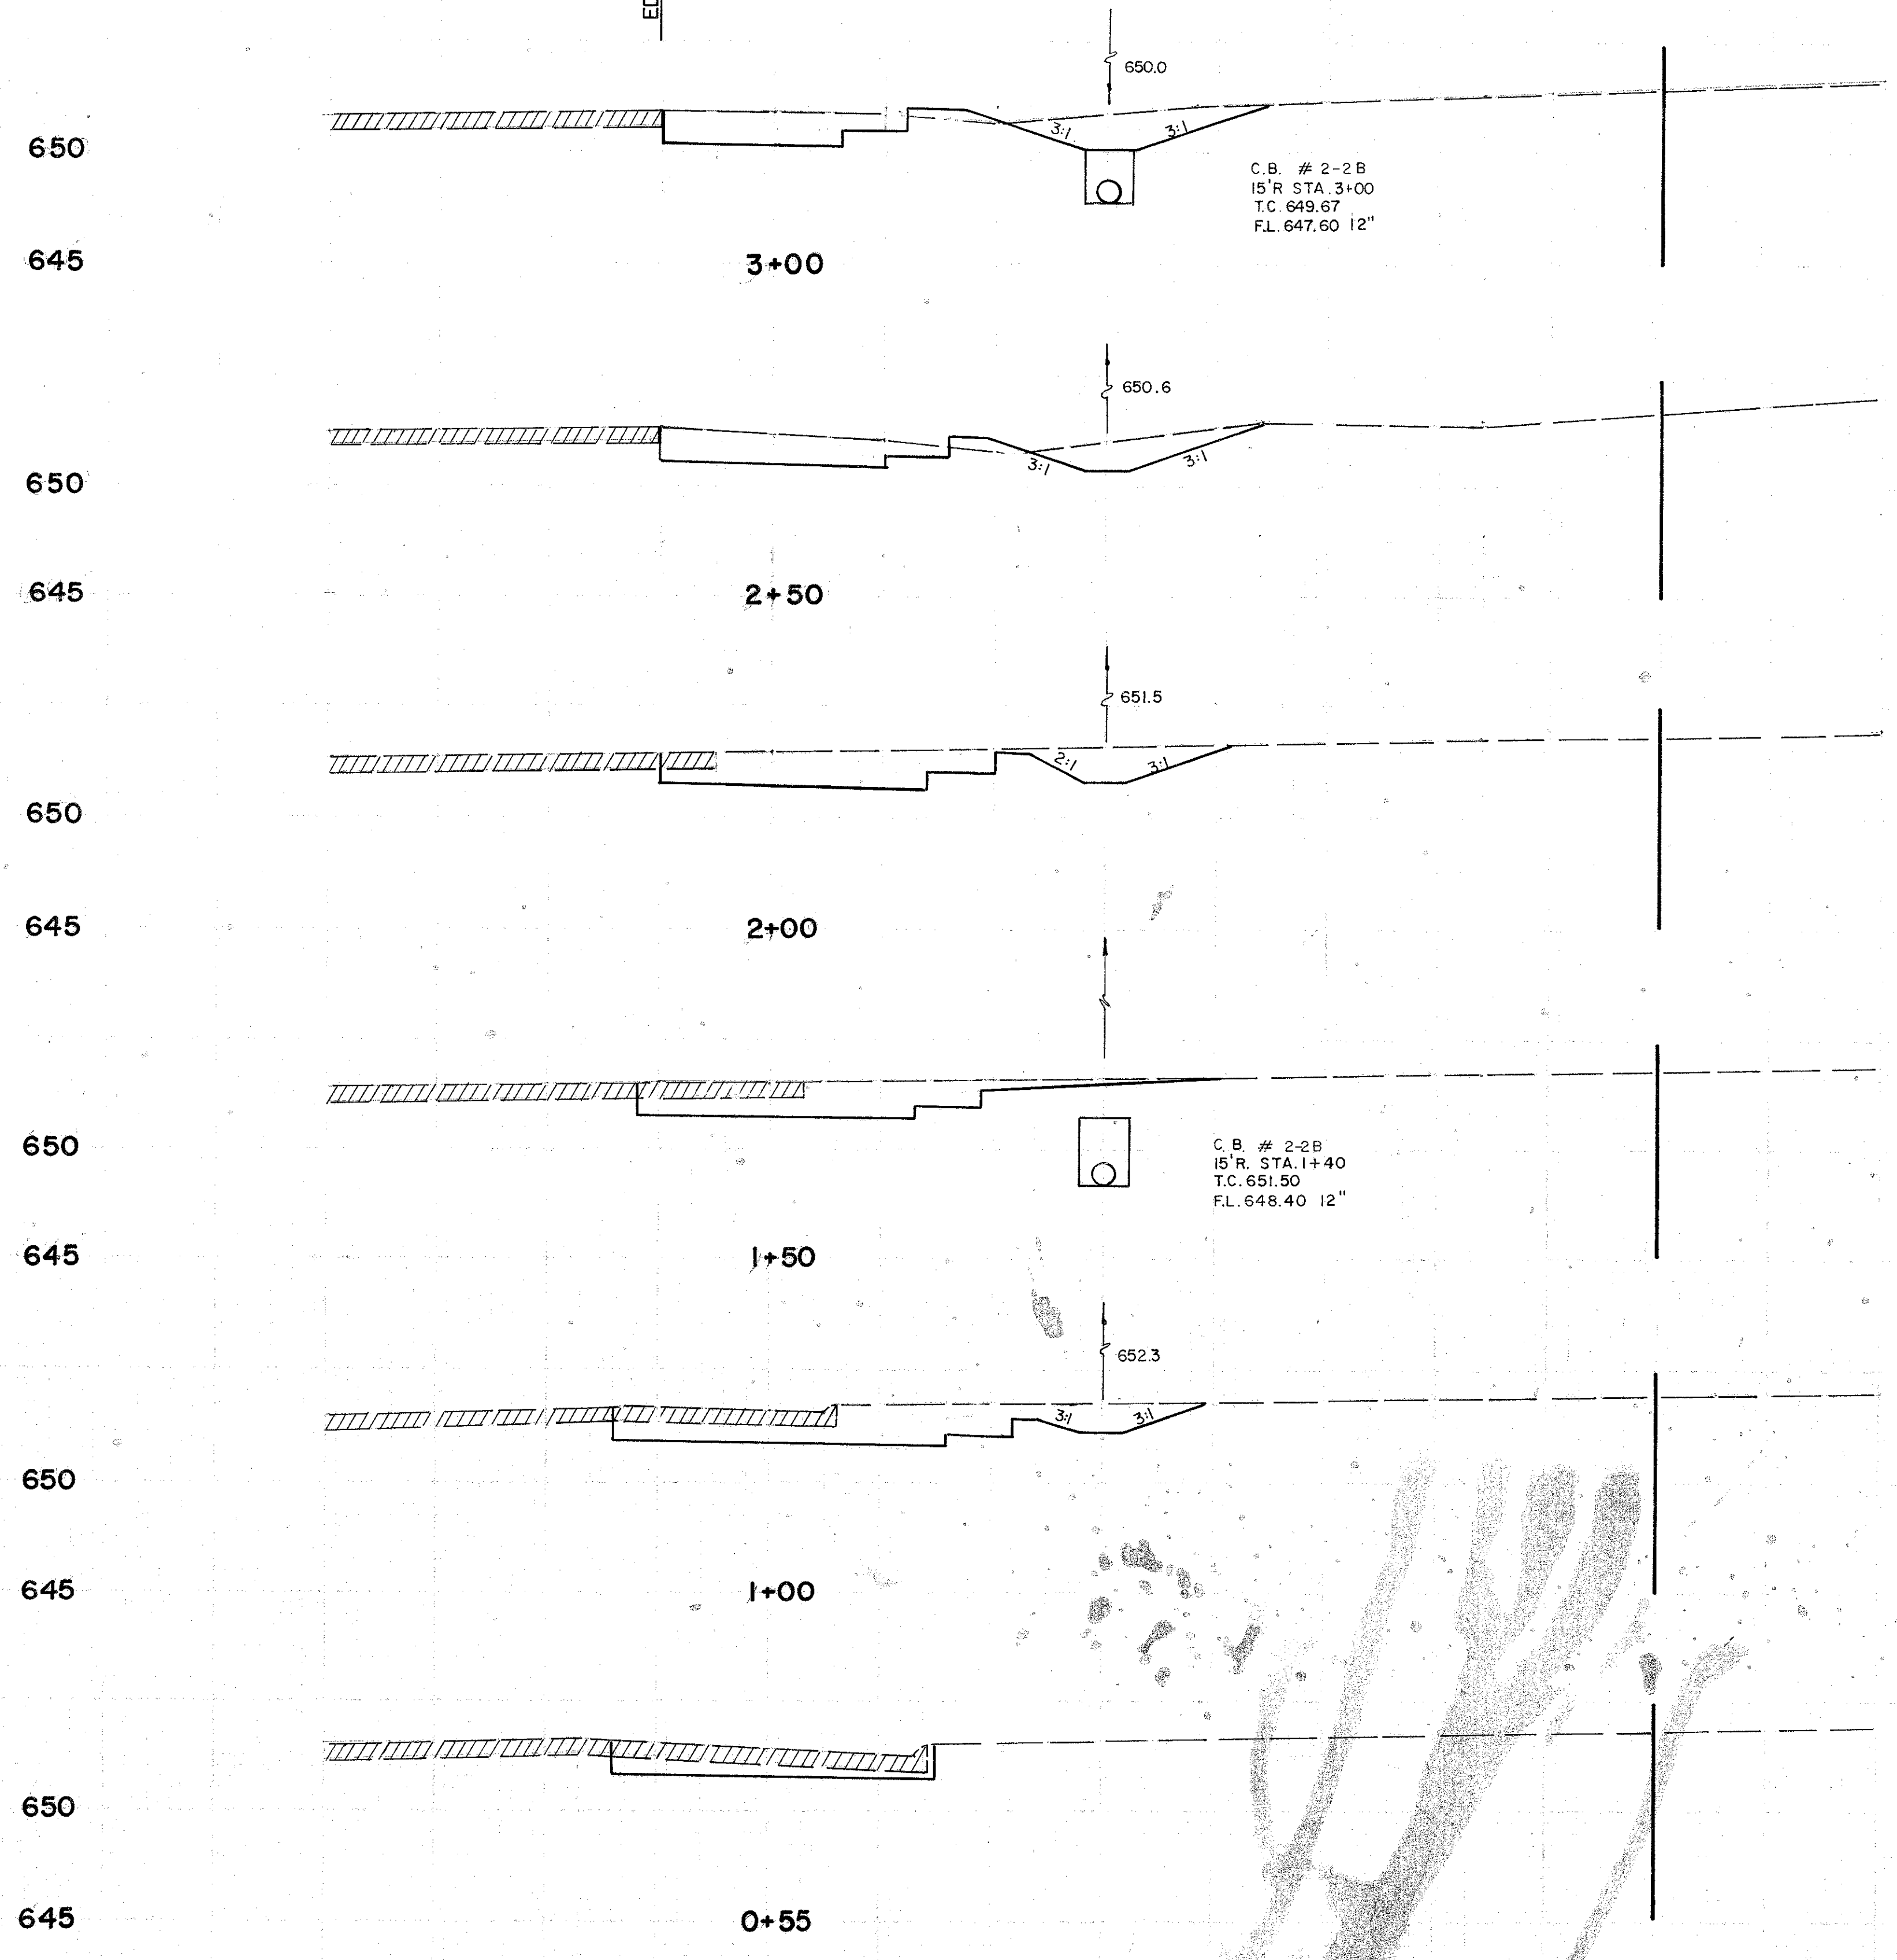

650
645
650
645
650
645
650
645
650
645
650
645

650
645
650
645
650
645
650
645
650
645
650
645

28 3
47 6
23 3
49 3
30
47
21
47
30
36
9

20 10 10 20 30 40 50
 LAKELAND BOULEVARD R/W R/W R/W R/W R/W

(E) LAKELAND BOULEVARD STA:0+50 TO STA:3+00

LAKELAND FREEWAY & E. 305 th. ST. INTERCHANGE