



LAKE COUNTY
LAK-2-10.35

UTILITY COMPANIES

- The Cleveland Electric Illuminating Co.
4737 Main Avenue
Ashtabula, Ohio
- The Ohio Bell Telephone Co.
820 West Superior Avenue
Cleveland 13, Ohio
- The Ohio Water Service Co.
235 State Street
Struthers, Ohio
- The East Ohio Gas Co.
Cleveland, Ohio

TYPICAL SECTION NOTE: The Typical Section of the adjoining project is identical to the Typical Section of this Project.

Marker to be furnished and erected on the right by the State of Ohio before acceptance of this Project.

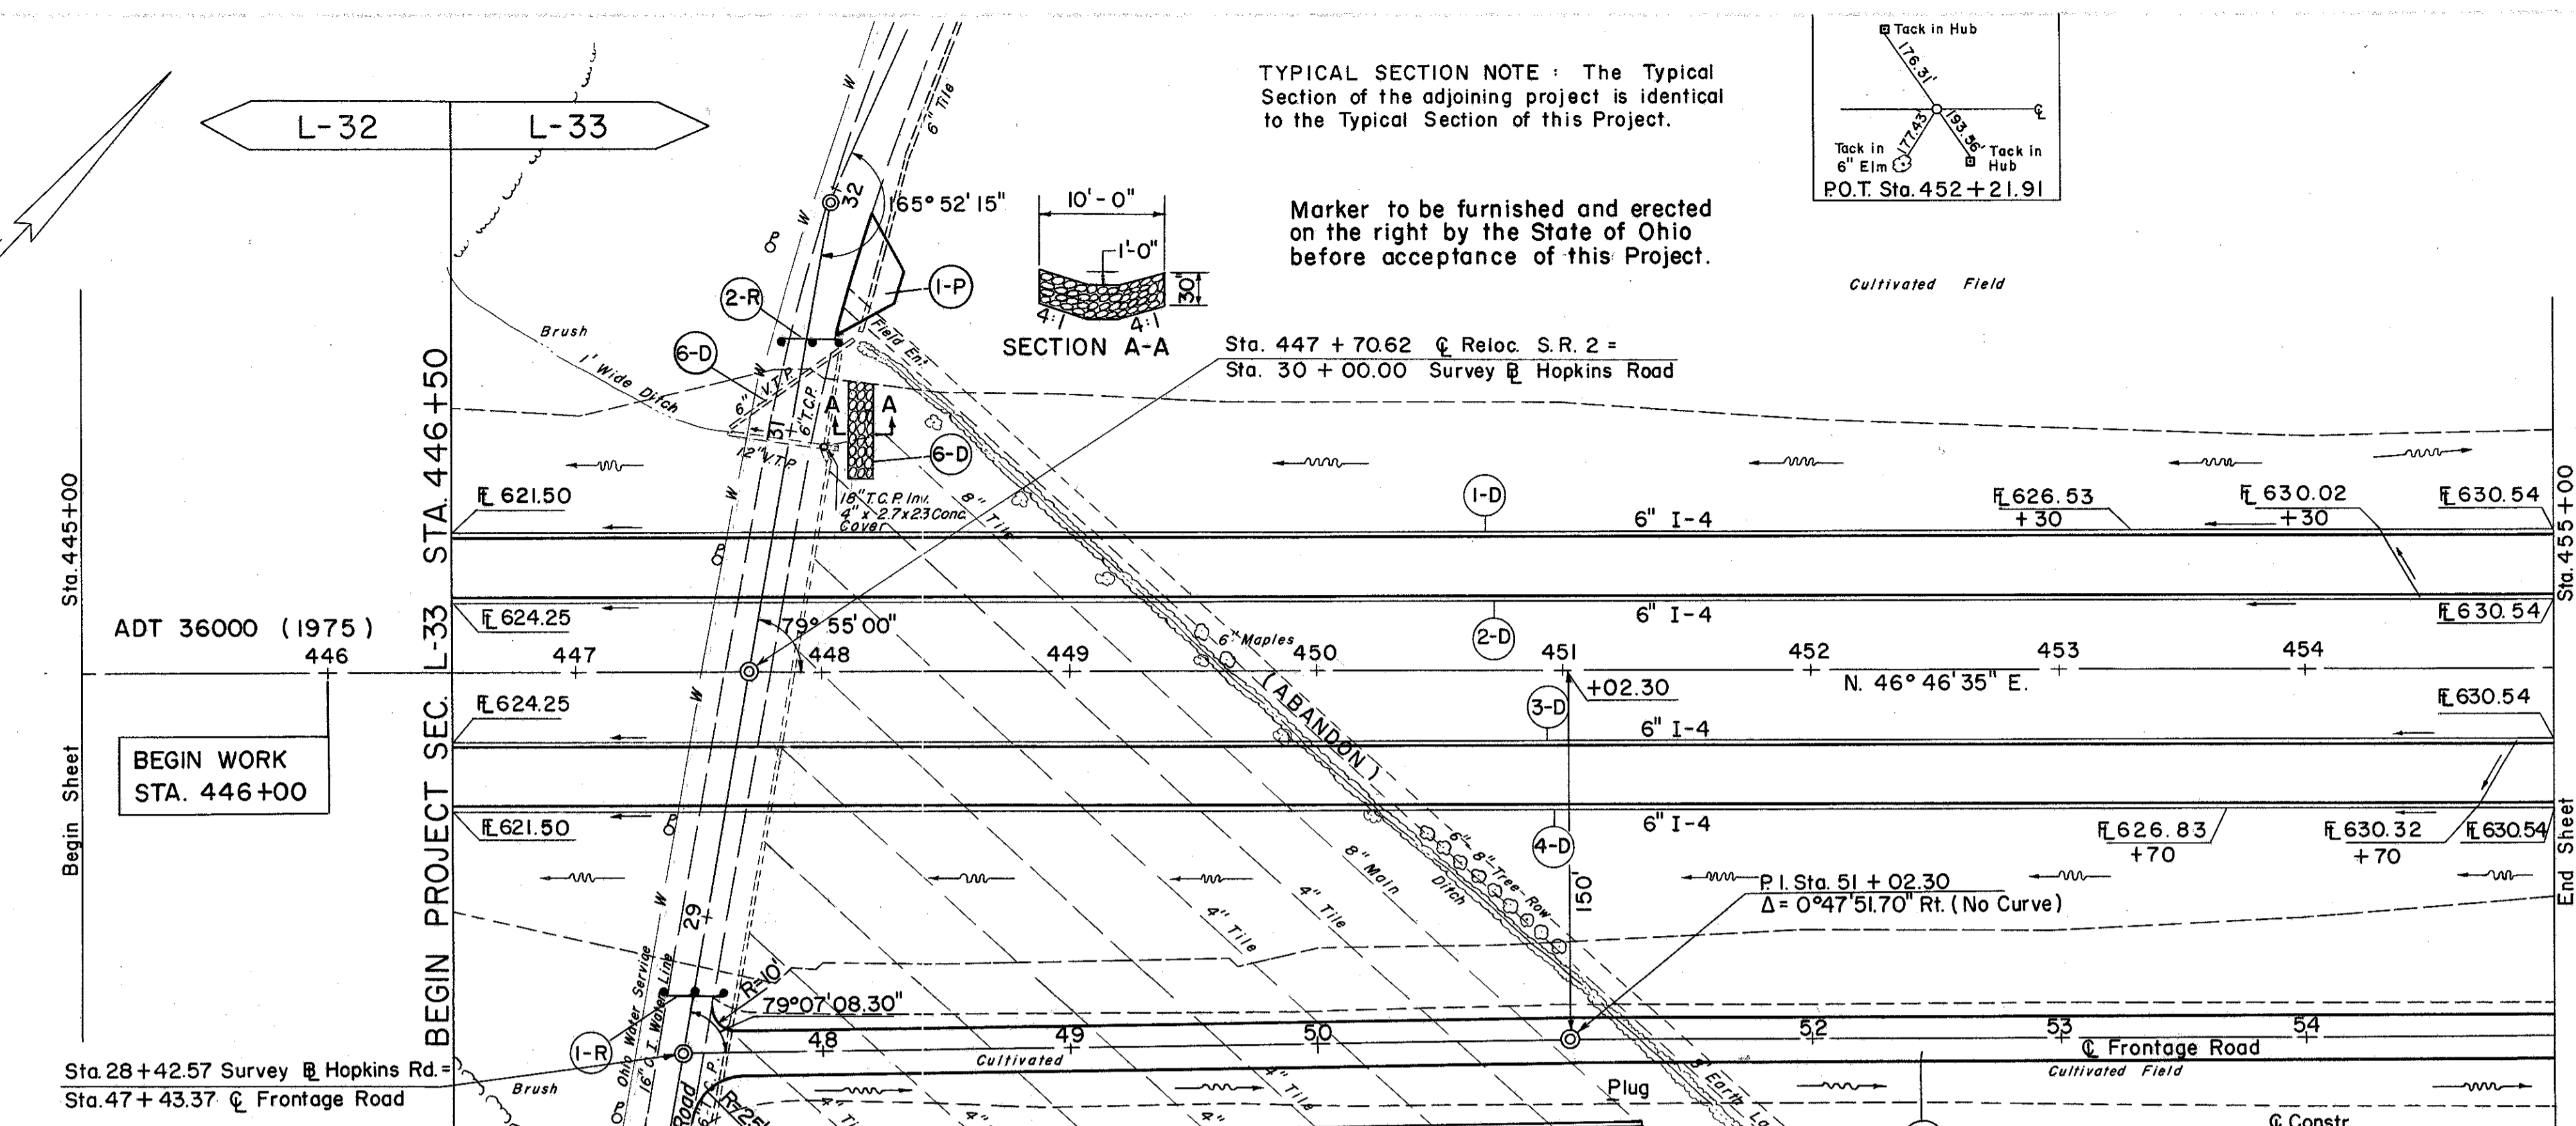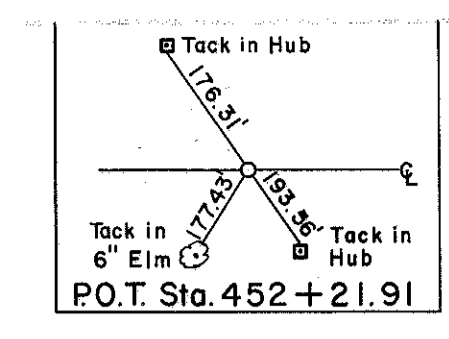

D DRAINAGE


REF. NO.	STATION	SIDE	I-4 6\"/>																										
			SHALLOW	DEEP																									
FROM TO			LIN. FT.		I-3 8\"/> <tbody> <tr> <td>1-D</td> <td>446+50</td> <td>455+00</td> <td>202</td> <td>680</td> <td rowspan="2">I-5 60° 60° 60° EACH</td> <td rowspan="2">I-10 DUMPED ROCK CHANNEL PROTECT. C.Y.</td> <td rowspan="2">E-12 PIPE REMOVED 15\"/> </td></tr></tbody> <tr> <td>2-D</td> <td>446+50</td> <td>455+00</td> <td>850</td> <td></td> <td rowspan="2">I-5 8\"/> </td></tr>	1-D	446+50	455+00	202	680	I-5 60° 60° 60° EACH	I-10 DUMPED ROCK CHANNEL PROTECT. C.Y.	E-12 PIPE REMOVED 15\"/>	2-D	446+50	455+00	850		I-5 8\"/>										
1-D	446+50	455+00	202	680		I-5 60° 60° 60° EACH	I-10 DUMPED ROCK CHANNEL PROTECT. C.Y.	E-12 PIPE REMOVED 15\"/>																					
2-D	446+50	455+00	850		I-5 8\"/>																								
3-D	446+50	455+00	850			I-5 60° 60° 60° EACH	I-10 DUMPED ROCK CHANNEL PROTECT. C.Y.	E-12 PIPE REMOVED 15\"/> <tr> <td>4-D</td> <td>446+50</td> <td>455+00</td> <td>162</td> <td>720</td> <td rowspan="2">I-5 8\"/> <tr> <td>5-D</td> <td>447+55</td> <td>451+31</td> <td></td> <td></td> <td rowspan="2">I-5 60° 60° 60° EACH</td> <td rowspan="2">I-10 DUMPED ROCK CHANNEL PROTECT. C.Y.</td> <td rowspan="2">E-12 PIPE REMOVED 15\"/> <tr> <td>6-D</td> <td>447+65</td> <td>448+15</td> <td></td> <td></td> <td></td> <td></td> <td></td> </tr> </td></tr></td></tr>	4-D	446+50	455+00	162	720	I-5 8\"/> <tr> <td>5-D</td> <td>447+55</td> <td>451+31</td> <td></td> <td></td> <td rowspan="2">I-5 60° 60° 60° EACH</td> <td rowspan="2">I-10 DUMPED ROCK CHANNEL PROTECT. C.Y.</td> <td rowspan="2">E-12 PIPE REMOVED 15\"/> <tr> <td>6-D</td> <td>447+65</td> <td>448+15</td> <td></td> <td></td> <td></td> <td></td> <td></td> </tr> </td></tr>	5-D	447+55	451+31			I-5 60° 60° 60° EACH	I-10 DUMPED ROCK CHANNEL PROTECT. C.Y.	E-12 PIPE REMOVED 15\"/> <tr> <td>6-D</td> <td>447+65</td> <td>448+15</td> <td></td> <td></td> <td></td> <td></td> <td></td> </tr>	6-D	447+65	448+15				
4-D	446+50	455+00	162	720	I-5 8\"/> <tr> <td>5-D</td> <td>447+55</td> <td>451+31</td> <td></td> <td></td> <td rowspan="2">I-5 60° 60° 60° EACH</td> <td rowspan="2">I-10 DUMPED ROCK CHANNEL PROTECT. C.Y.</td> <td rowspan="2">E-12 PIPE REMOVED 15\"/> <tr> <td>6-D</td> <td>447+65</td> <td>448+15</td> <td></td> <td></td> <td></td> <td></td> <td></td> </tr> </td></tr>				5-D	447+55	451+31				I-5 60° 60° 60° EACH	I-10 DUMPED ROCK CHANNEL PROTECT. C.Y.	E-12 PIPE REMOVED 15\"/> <tr> <td>6-D</td> <td>447+65</td> <td>448+15</td> <td></td> <td></td> <td></td> <td></td> <td></td> </tr>	6-D	447+65				448+15						
5-D	447+55	451+31				I-5 60° 60° 60° EACH	I-10 DUMPED ROCK CHANNEL PROTECT. C.Y.	E-12 PIPE REMOVED 15\"/> <tr> <td>6-D</td> <td>447+65</td> <td>448+15</td> <td></td> <td></td> <td></td> <td></td> <td></td> </tr>	6-D	447+65	448+15																		
6-D	447+65	448+15																											

R ROADWAY

REF. NO.	STATION	SIDE	I-15 GUARD RAIL, STEEL BEAM, STD. TYPE (DEEP) L.F.	
			FROM	TO
1-R	447+35	447+60	RT.	25
2-R	447+85	448+10	LT.	25
TOTAL				50

P PAVEMENT

REF. NO.	STATION	SIDE	B-19	I-22	M-10	E-11
			CRUSHED AGGR. BASE COURSE C.Y.	4\"/>		
1-P	448+20	LT.	9.88			
2-P	447+52.53	55+00	209.46	167.54	0.75	1507.99

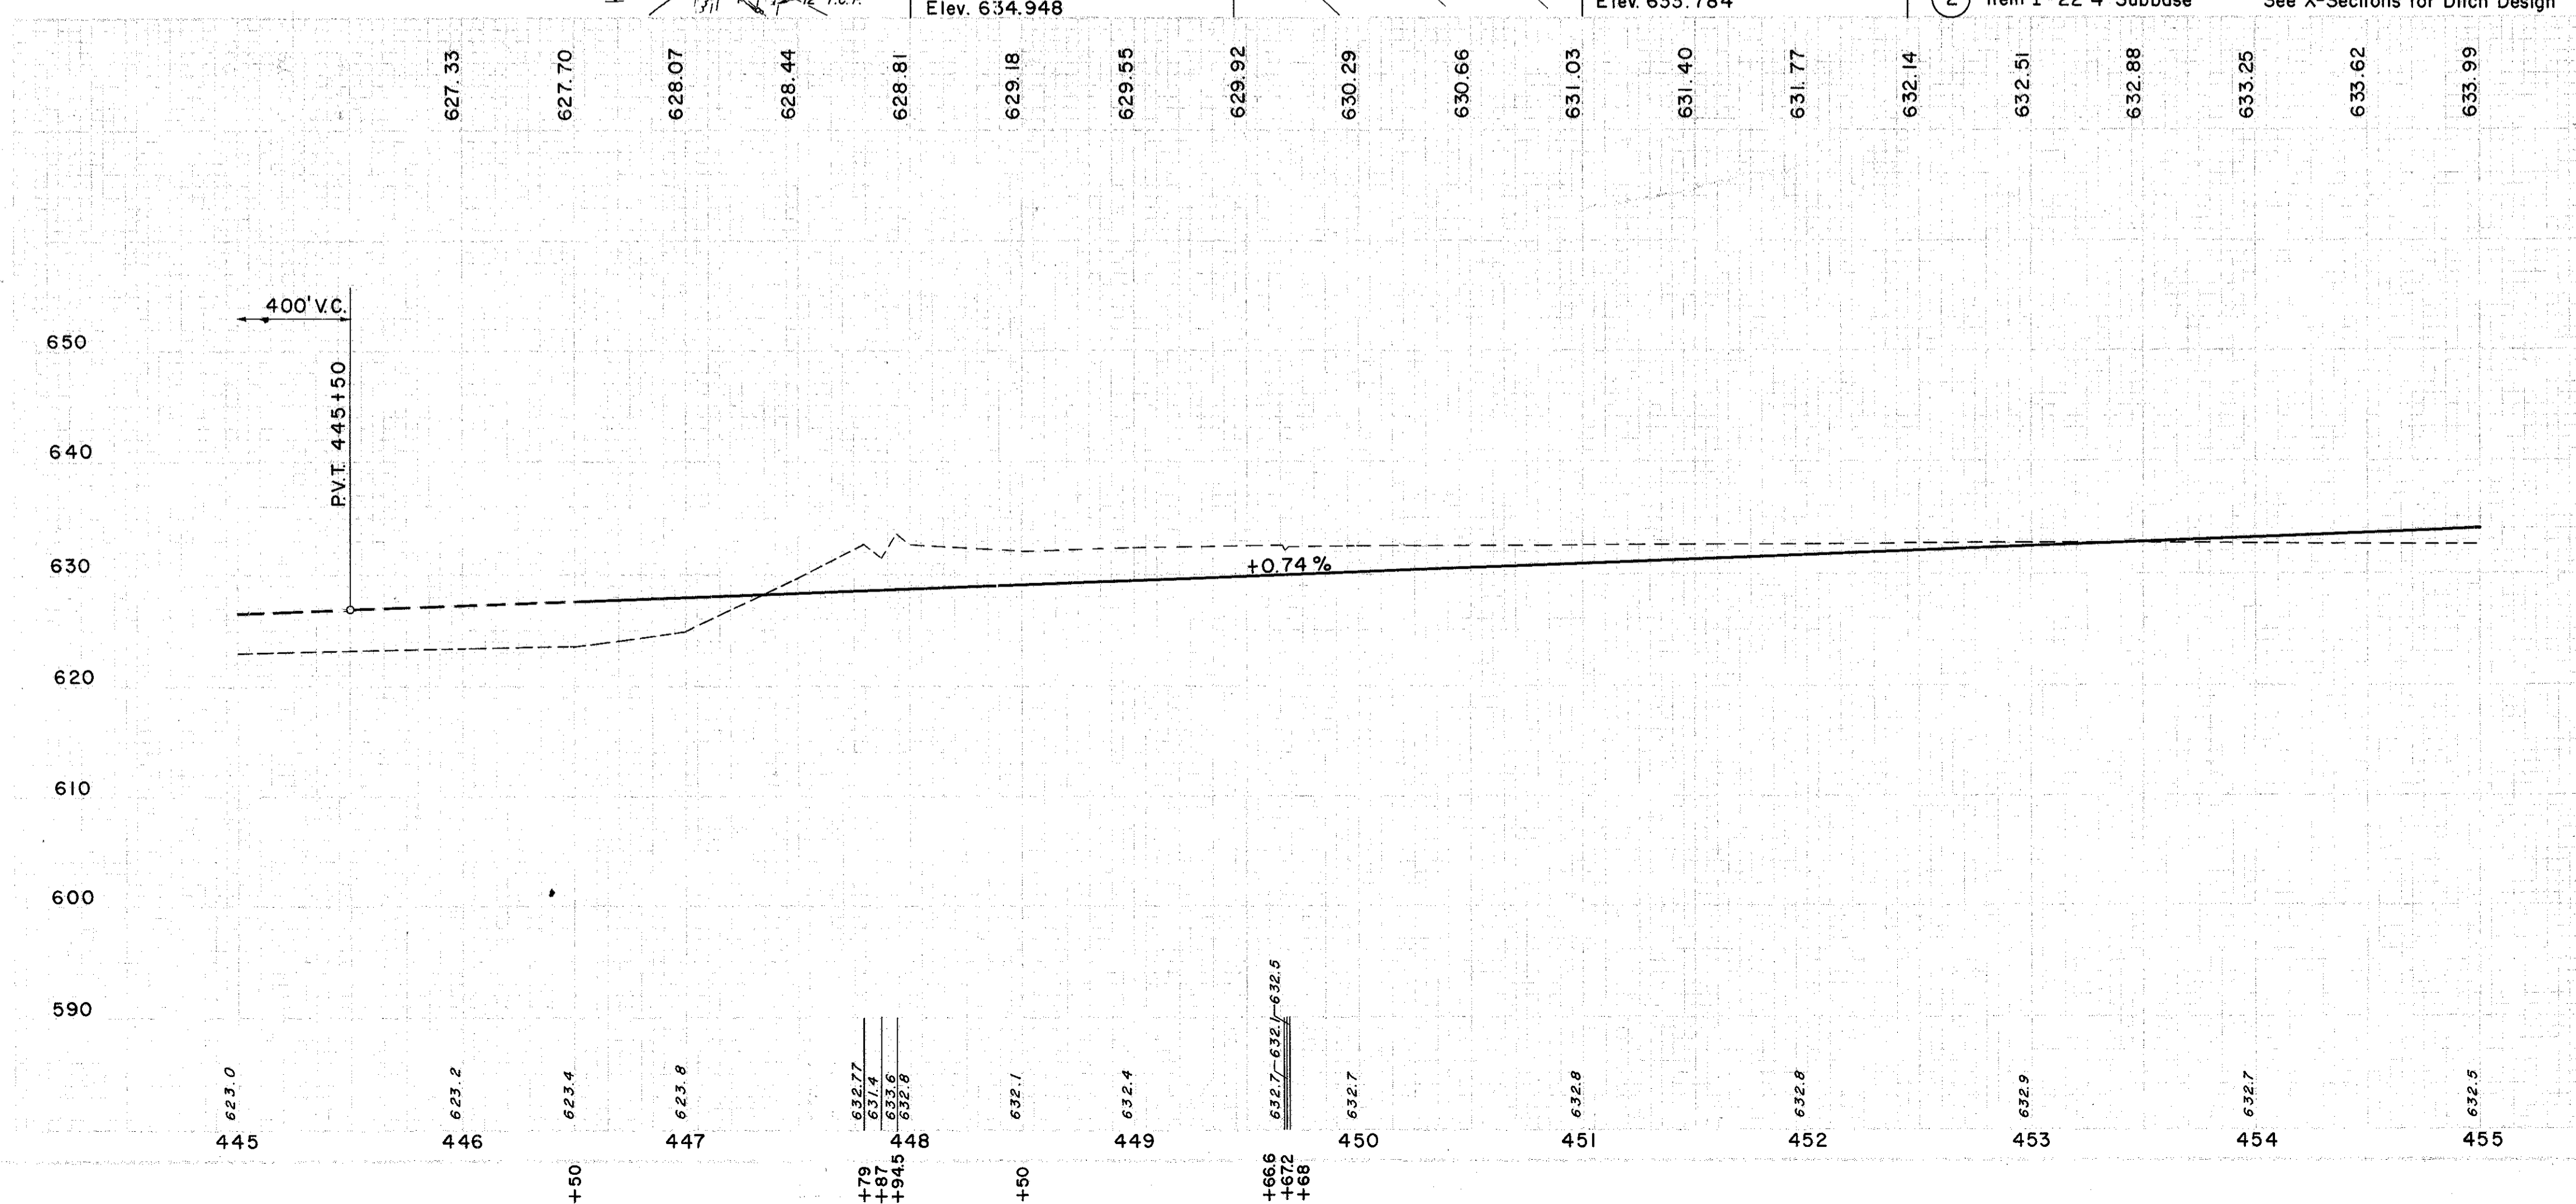

EXCAVATION	19,454 C.Y.
PAVEMENT	190 C.Y.
EMBANKMENT - 20'	228 C.Y.