

D DRAINAGE


REF. NO.	STATION	SIDE	I-4		E-3	
			PIPE UNDERDRAIN	SHALLOW DEEP	CHANNEL	EXC.
FROM TO			L.F.	C.Y.		
1-D	628+24	635+00	LT	996	676	
2-D	625+00	635+00	RT	996		
3-D	625+00	635+00	RT	996		
4-D	625+00	635+00	RT		1000	
5-D	627+50	635+00	RT			3,012
6-D	625+00	625+55	LT		55	

P PAVEMENT

REF. NO.	STATION	SIDE	T-71		I-22		E-1	
			10" REINF. PORT. CEM. CONC. PAVT.	SUB-BASE	COMPACT. SUB-GRADE	COMPACT. SUB-GRADE		
FROM TO			S.Y.	C.Y.	S.Y.	S.Y.		
1-P	625+00	633+60	22	707.34	117.89	707.34		
2-P	628+23	630+54	50	241.63	40.27	241.63		

B.M. # 59 Lag Bolt in root of 8" Maple
175' Lt. of Sta. 625+65
Elev. 631.149

B.M. # 60 Lag Bolt in 10" Ash
275' Rt. of Sta. 634+50
Elev. 631.852

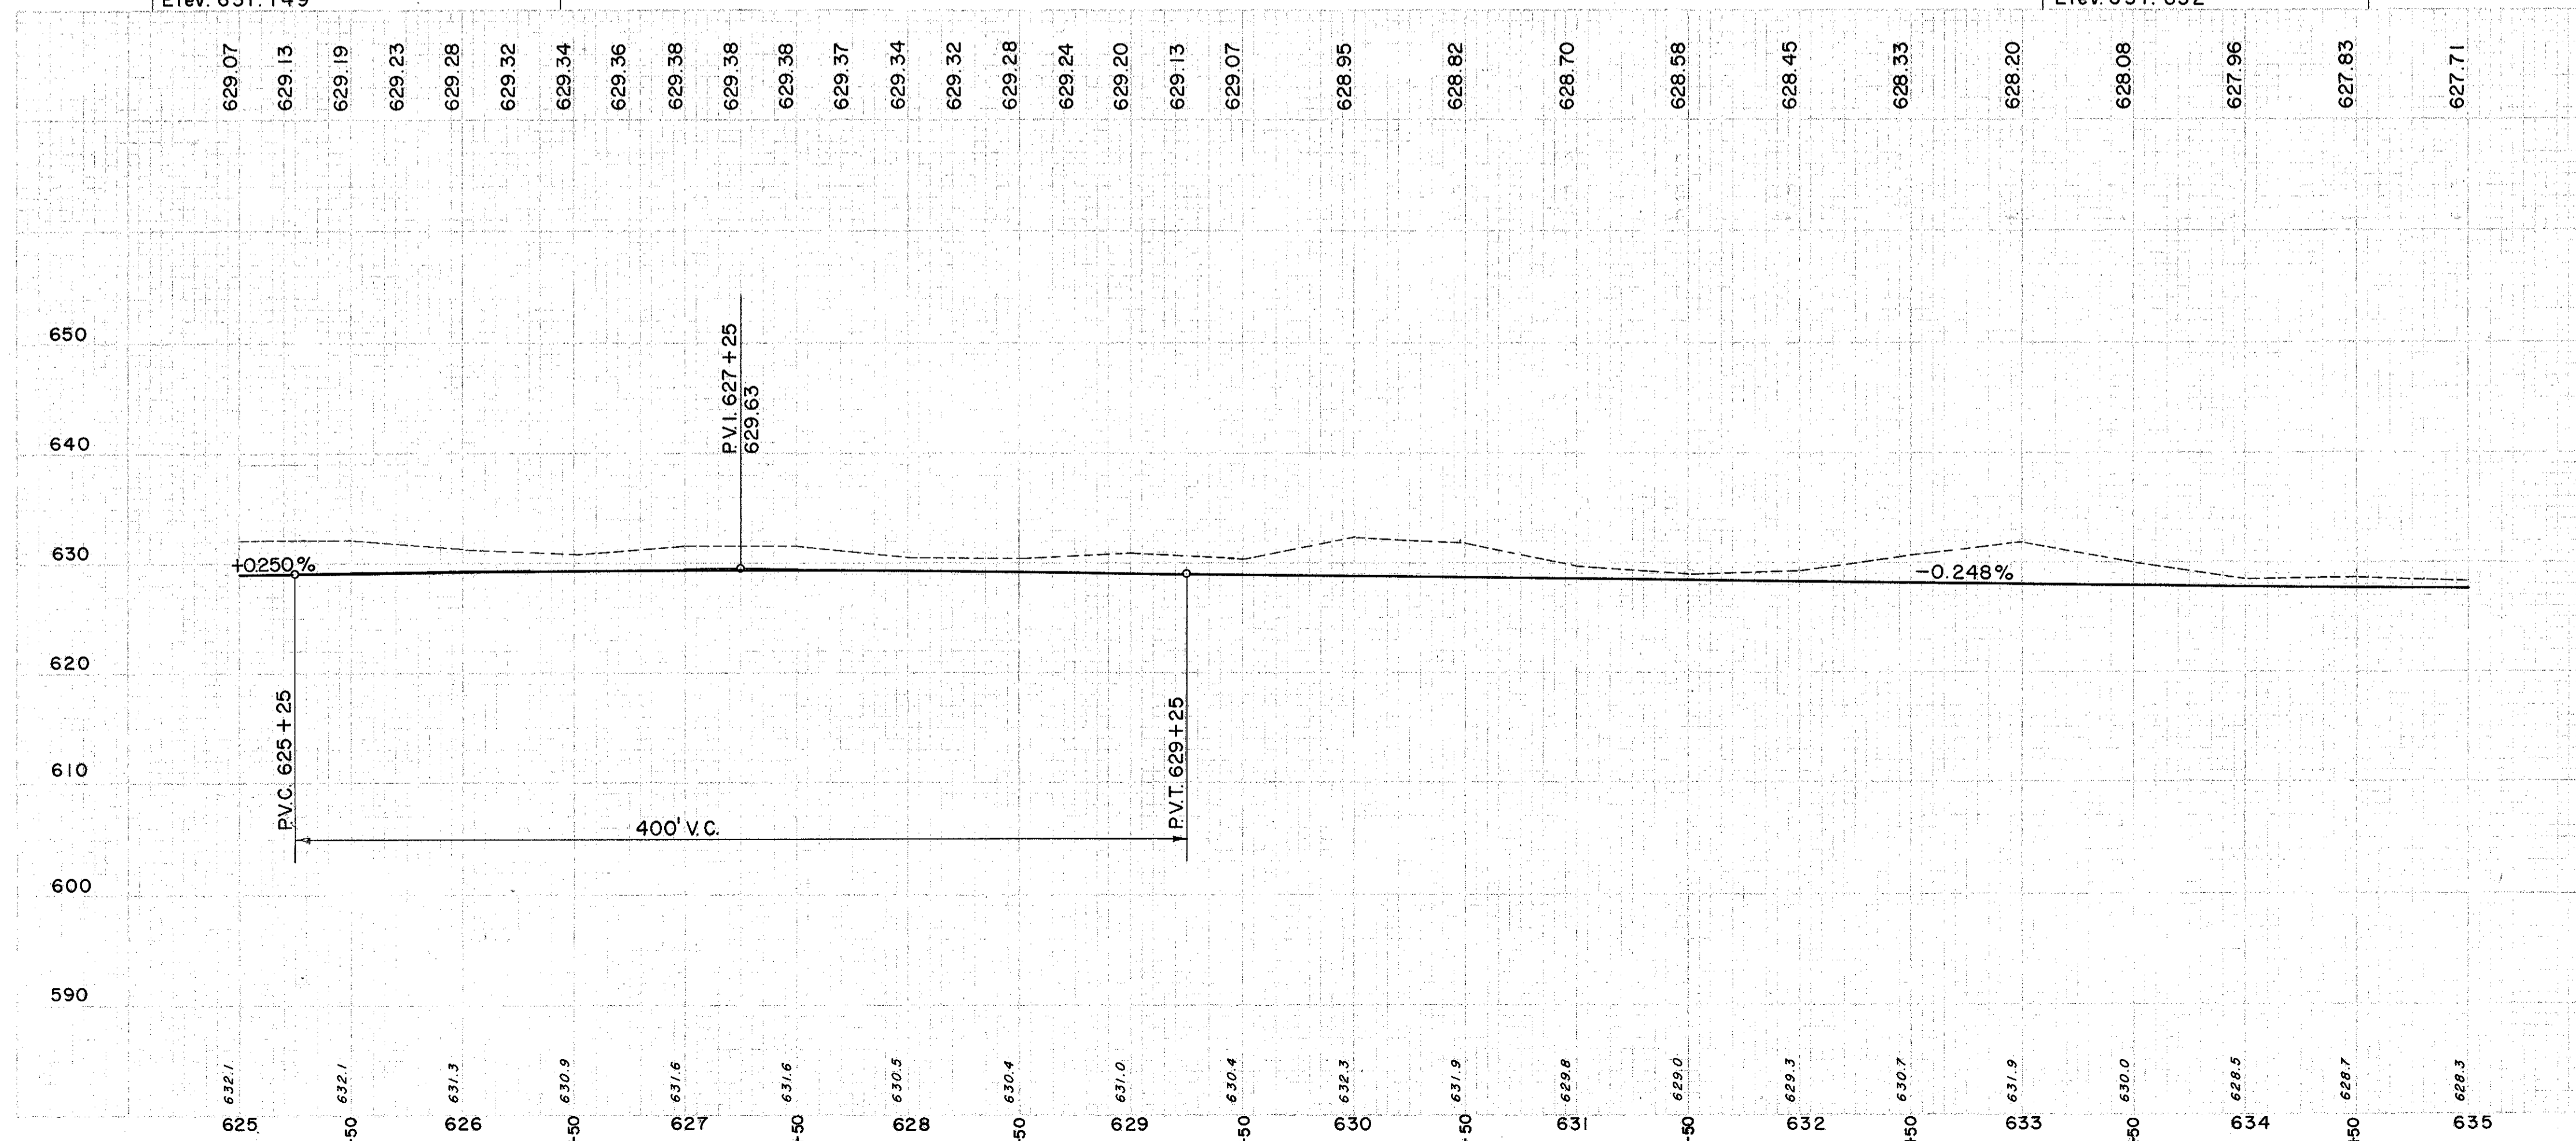

EXCAVATION	24,887 C.Y.
EMBANKMENT	1,678 C.Y.
TOTAL	20 2,014 C.Y.