


Seeding
End Area
Sq Yds.

E-19

REV. DATE
BY
DATE
2 0-10-35

39
379

LAKE COUNTY
LAK-2-10.35

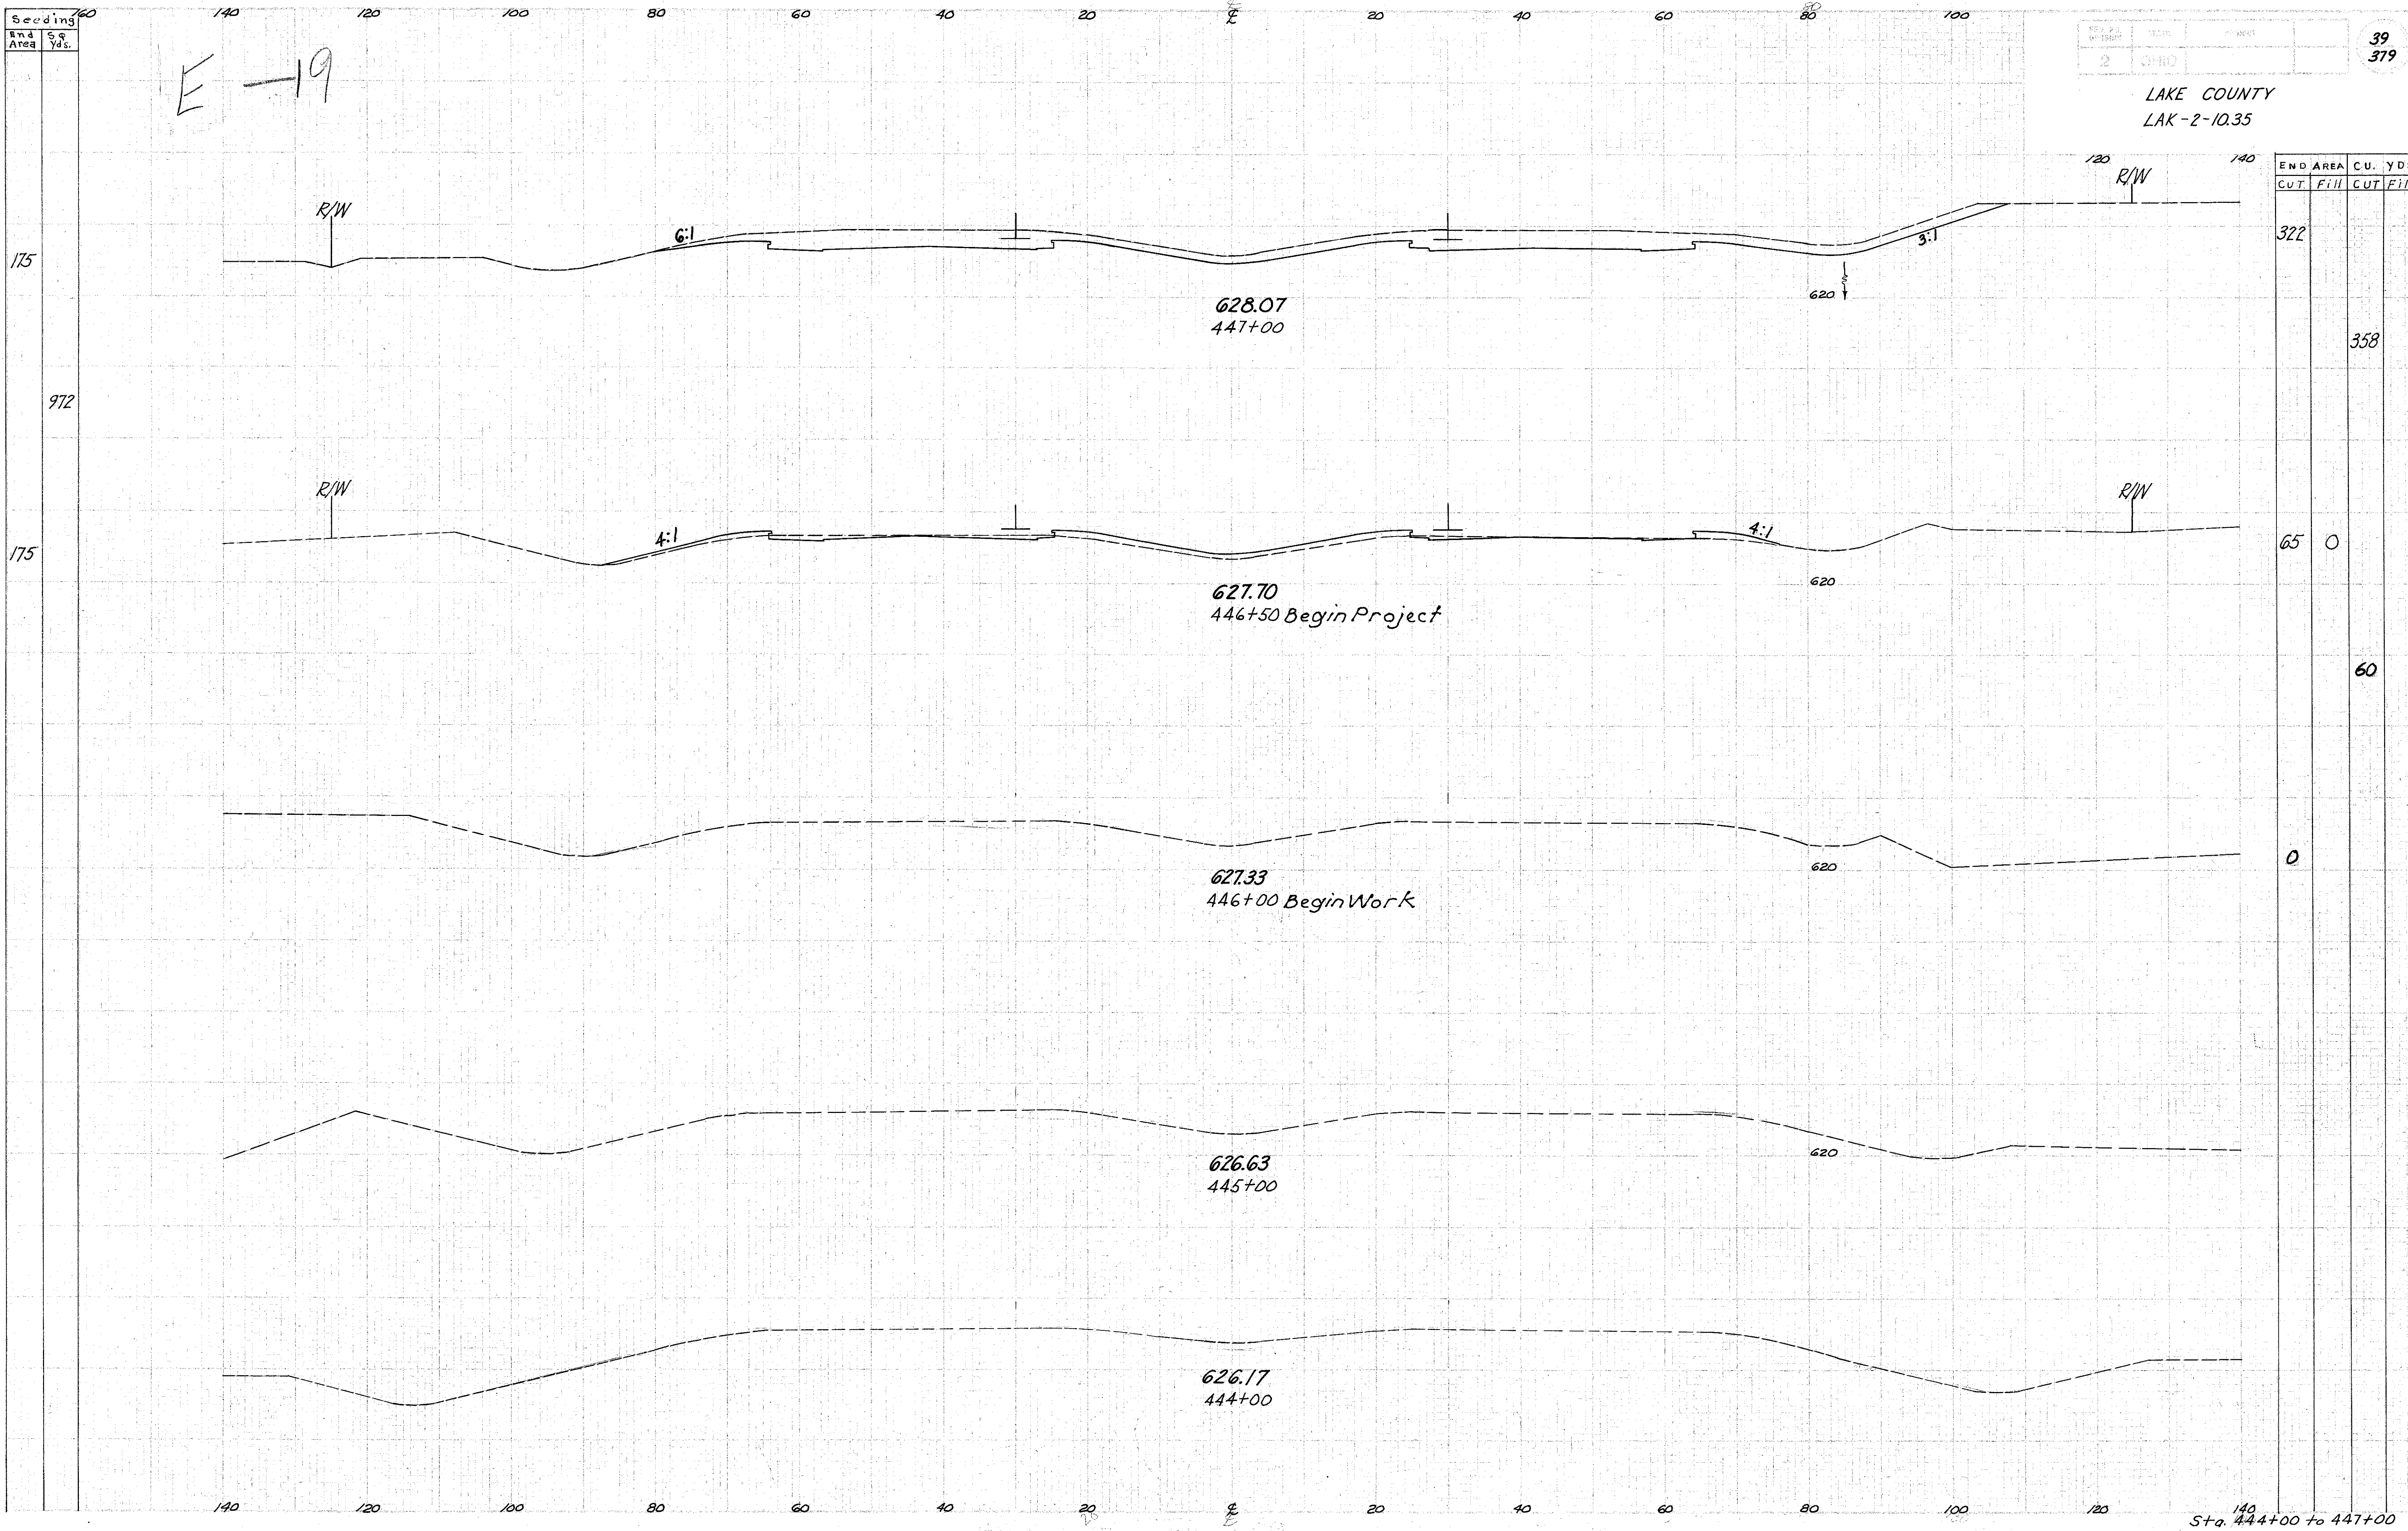

END AREA		CU. YDS.	
CUT	Fill	CUT	Fill
322			
		358	
65	0		
		60	
		0	

Sta. 444+00 to 447+00