


Seeding
End Sp.
Area Yes.

LAKE COUNTY
LAK - 2-10.35

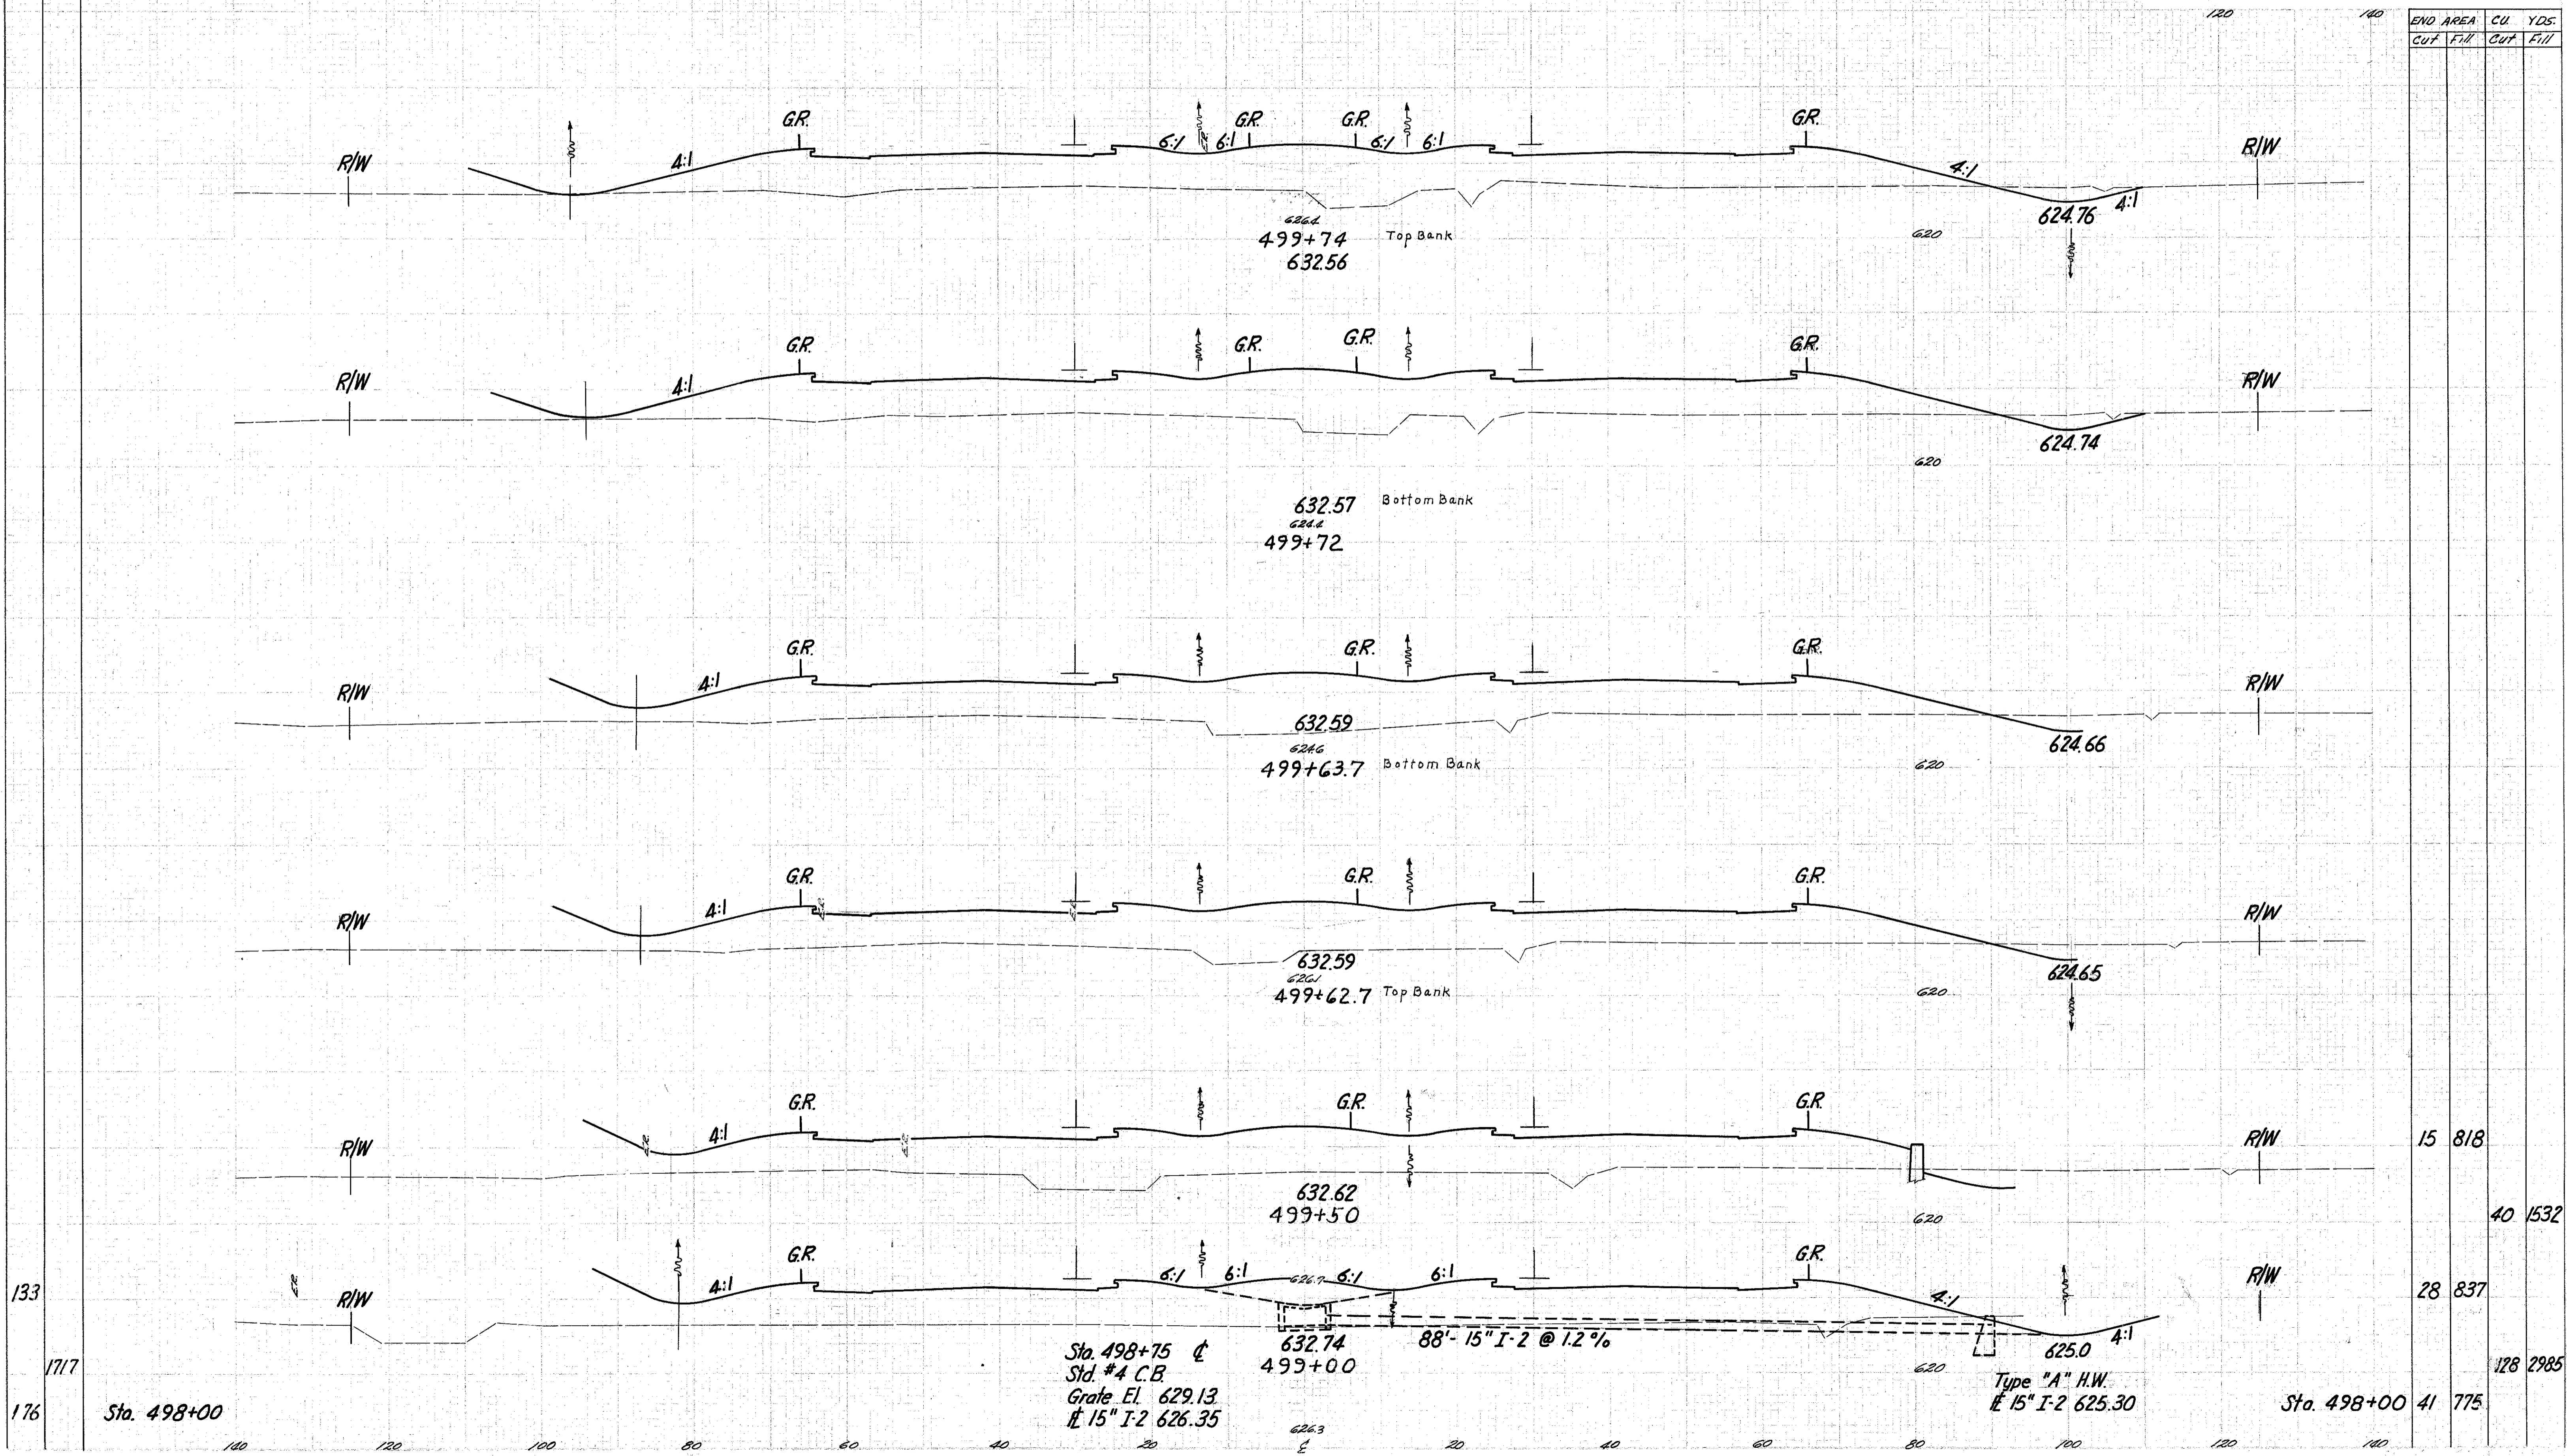

END AREA	CU.		YDS.	
	Cut	Fill	Cut	Fill
15	818			
40	1532			
28	837			
128	2985			
41	775			

133
171.7
176

Sta. 498+00

Sta. 498+75
Std. #4 C.B.
Grate El. 629.13
15" I-2 626.35

88'-15" I-2 @ 1.2%

Type "A" H.W.
15" I-2 625.30

Sta. 498+00

Relocation SR 2

Sta. 499+00 to 499+74