


Seeding  
End Area  
Sq. Yds.

2 OHIO

54  
379

LAKE COUNTY  
LAK-2-10.35

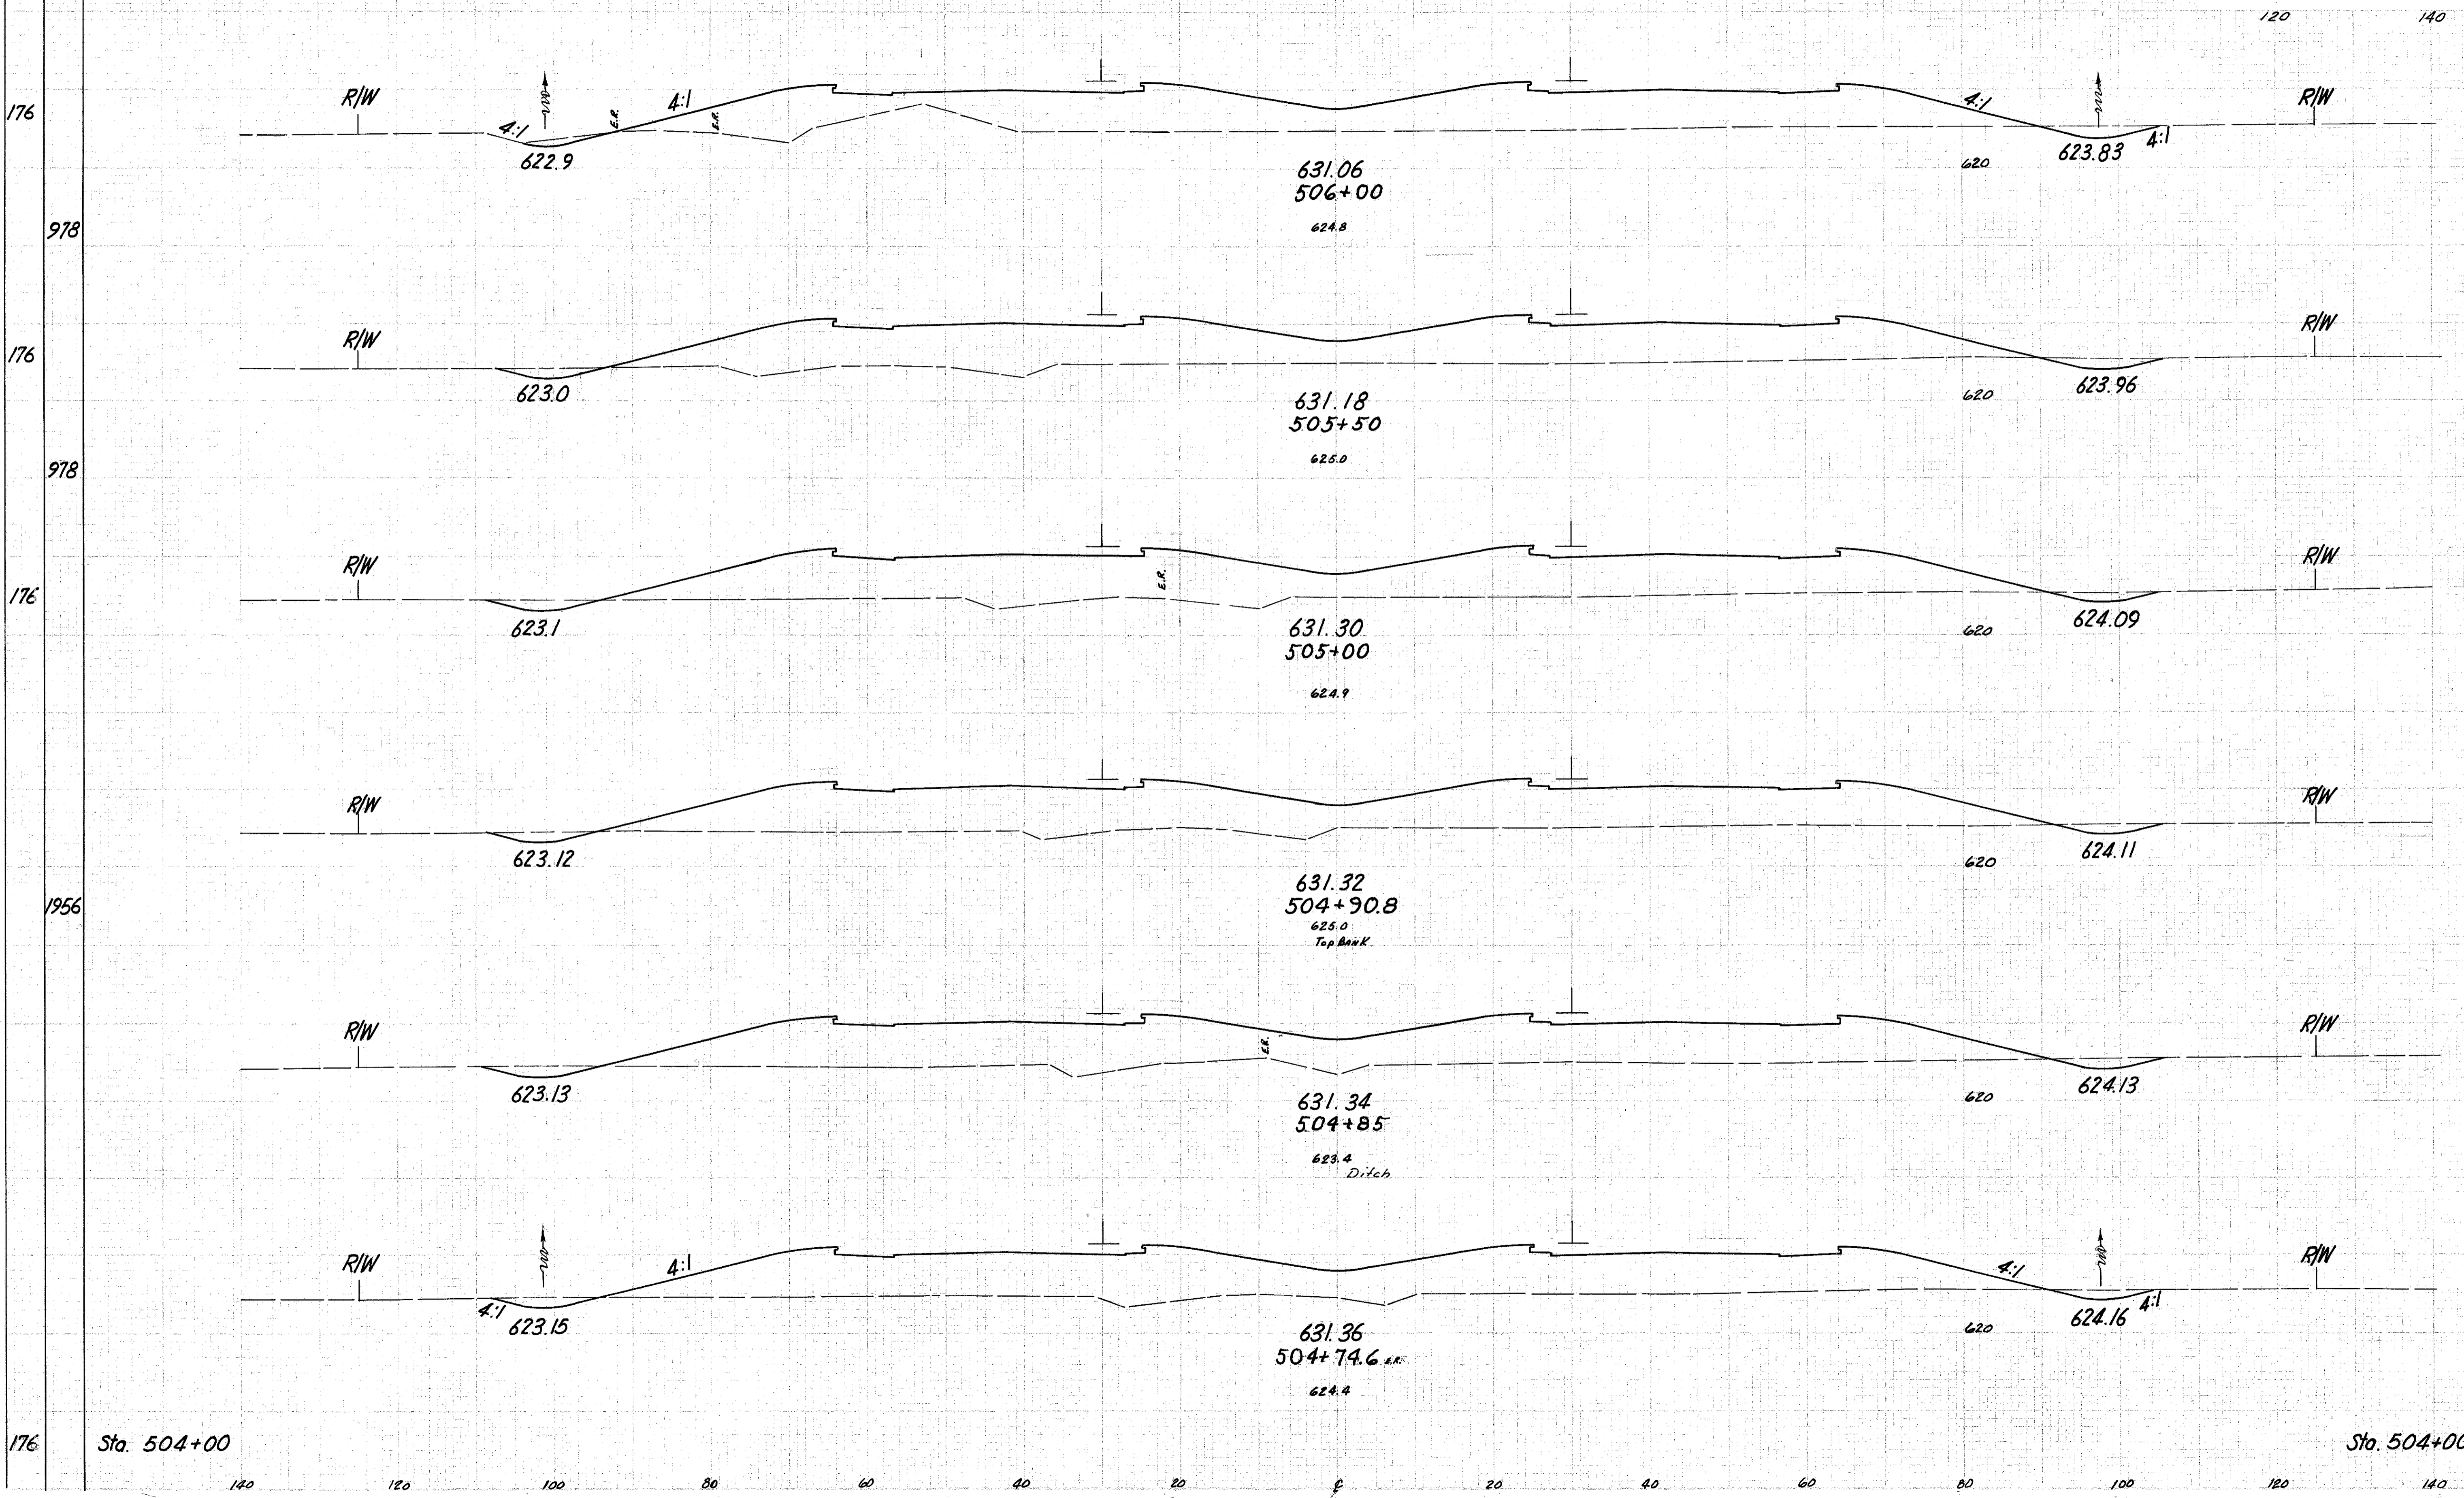

END AREA		CU. YDS.	
CUT	FILL	CUT	FILL
20	754		
		39	1406
22	764		
		37	1504
18	860		
		63	3306

176 Sta. 504+00

Sta. 504+00 16 925

Relocation SR 2

Sta. 504+74.6 to 506+00