


Seeding  
End Area  
Sq. Yds.

NO. OF SHEETS	DATE	PROJECT
2	OHIO	

59  
379

LAKE COUNTY  
LAK-2-10.35

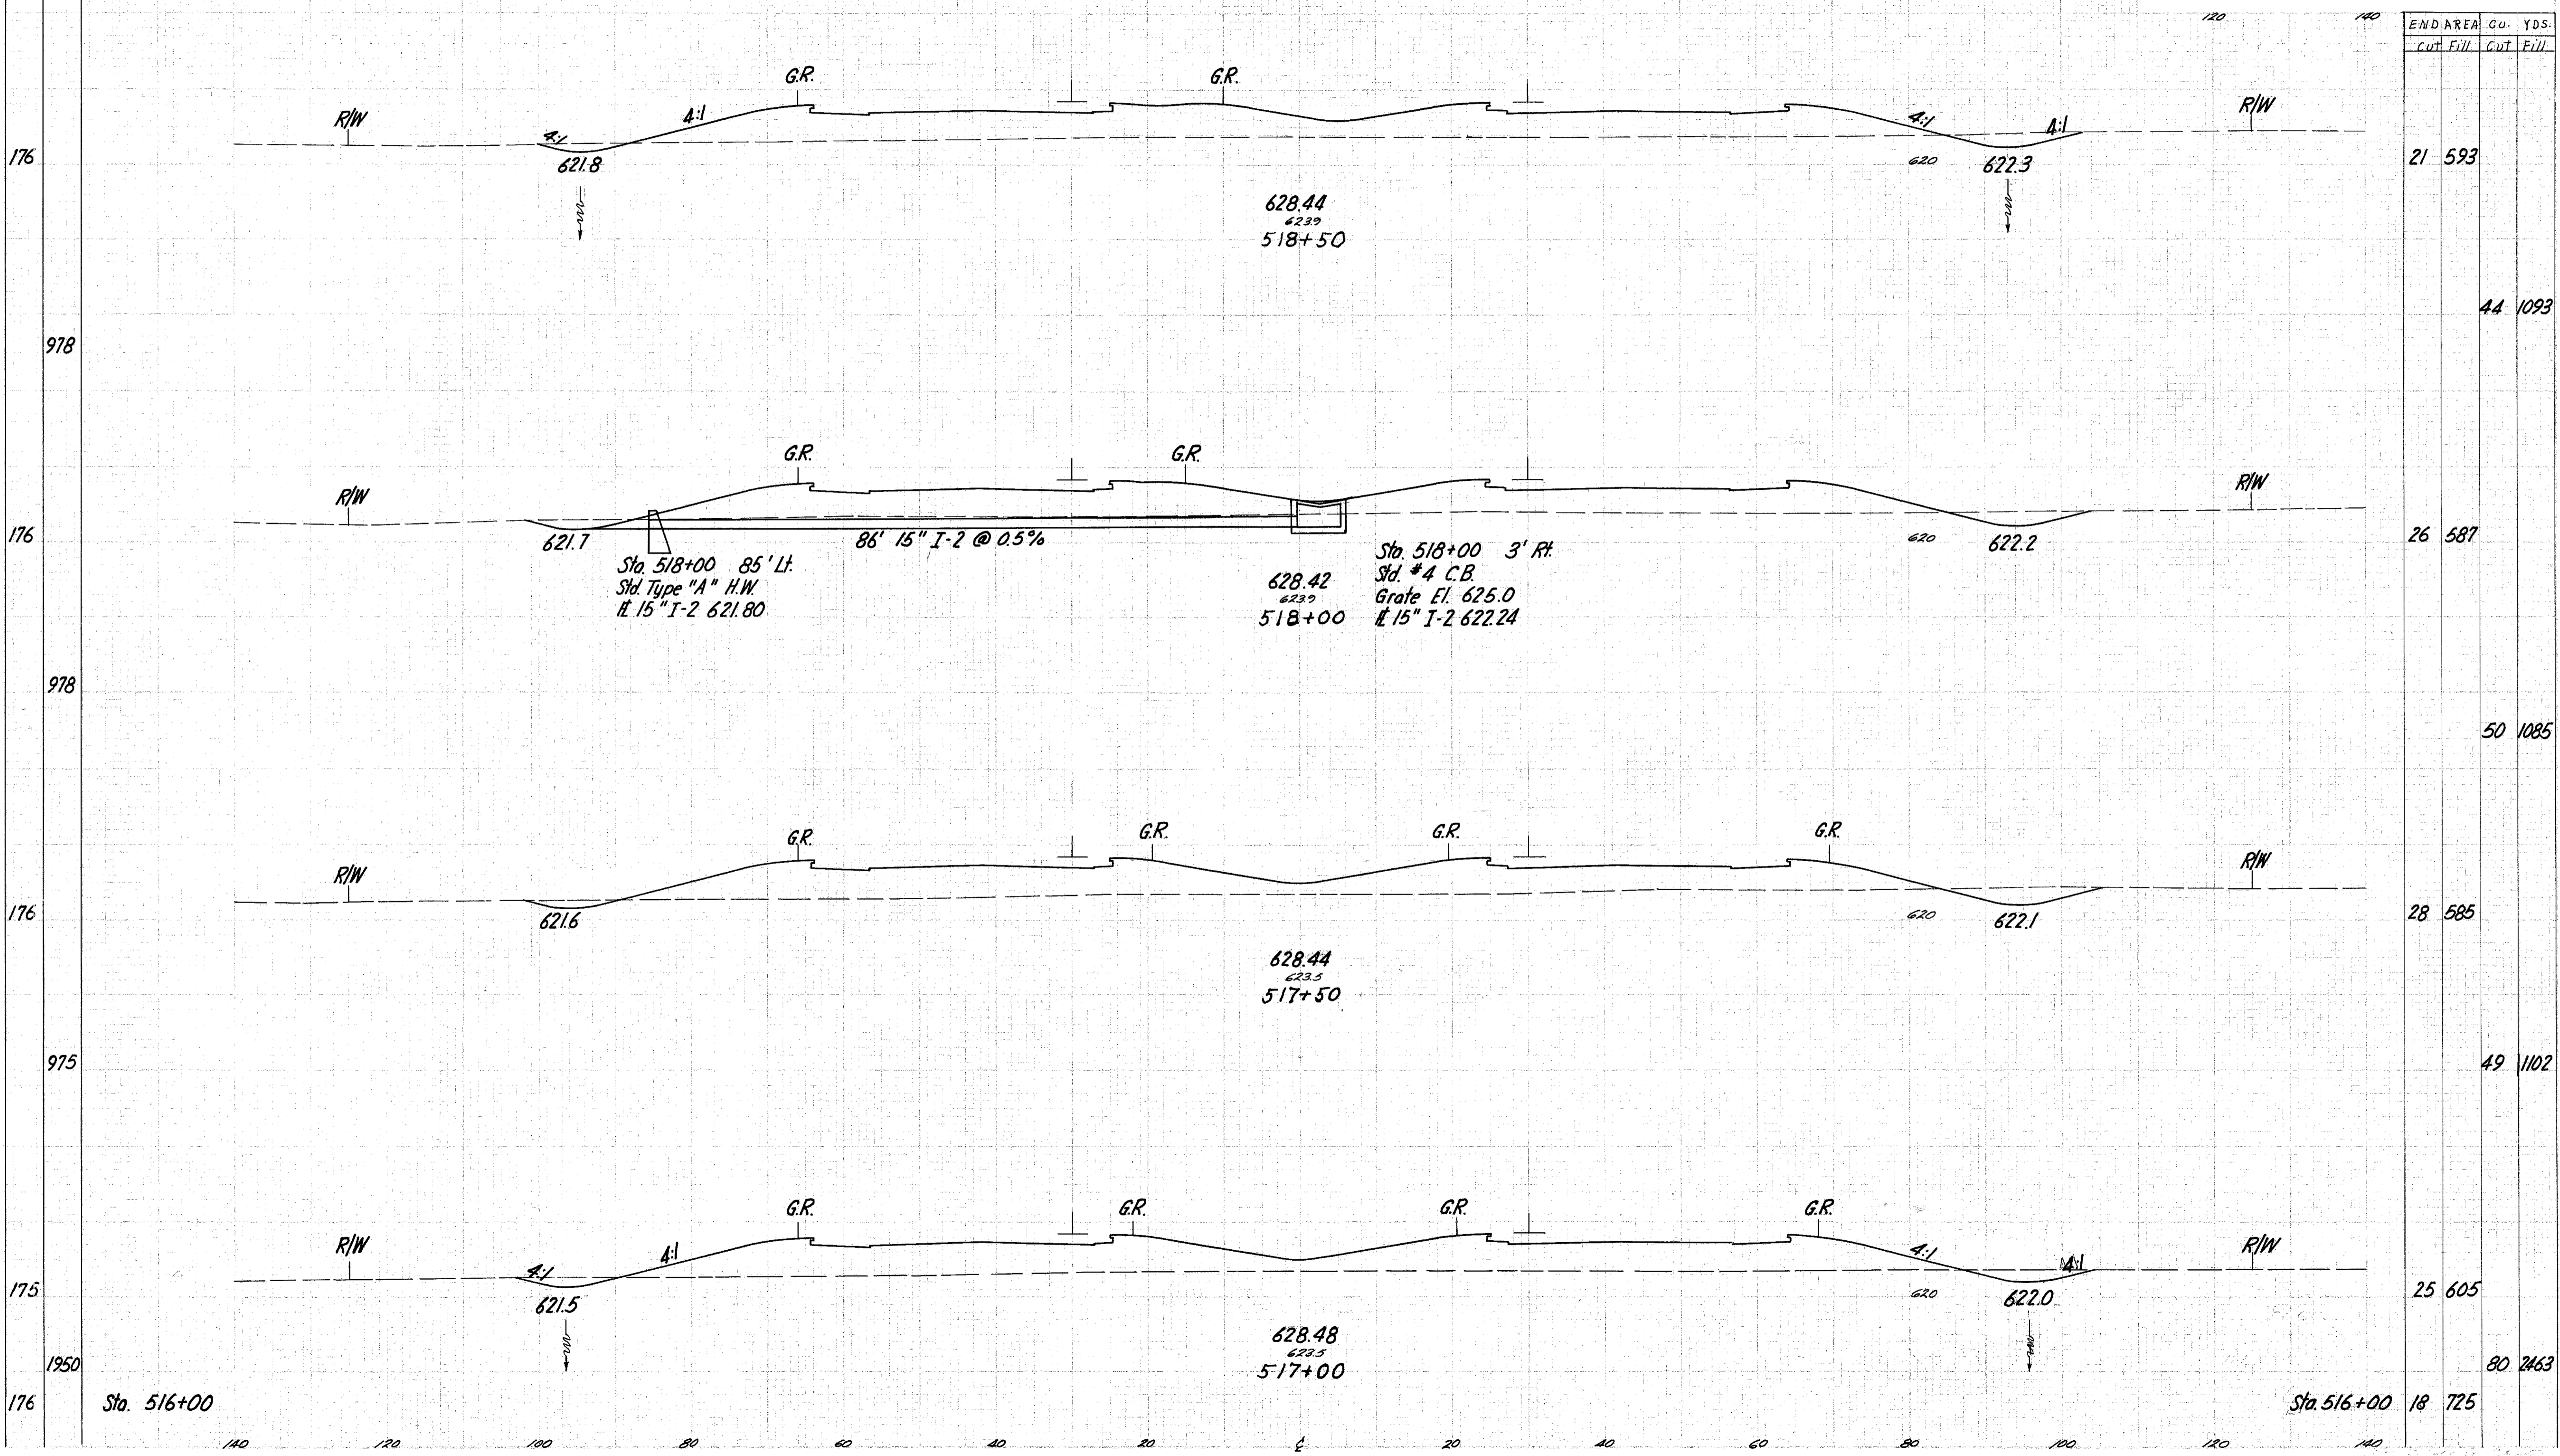

END AREA	Co. YDS.	
	Cut	Fill
21	593	
44	1093	
26	587	
50	1085	
28	585	
49	1102	
25	605	
80	2463	
18	725	

Relocation SR 2  
Sta. 517+00 to 518+50