


Seeding
End Sq.
Area Yds.

LAKE COUNTY
LAK-2-10.35

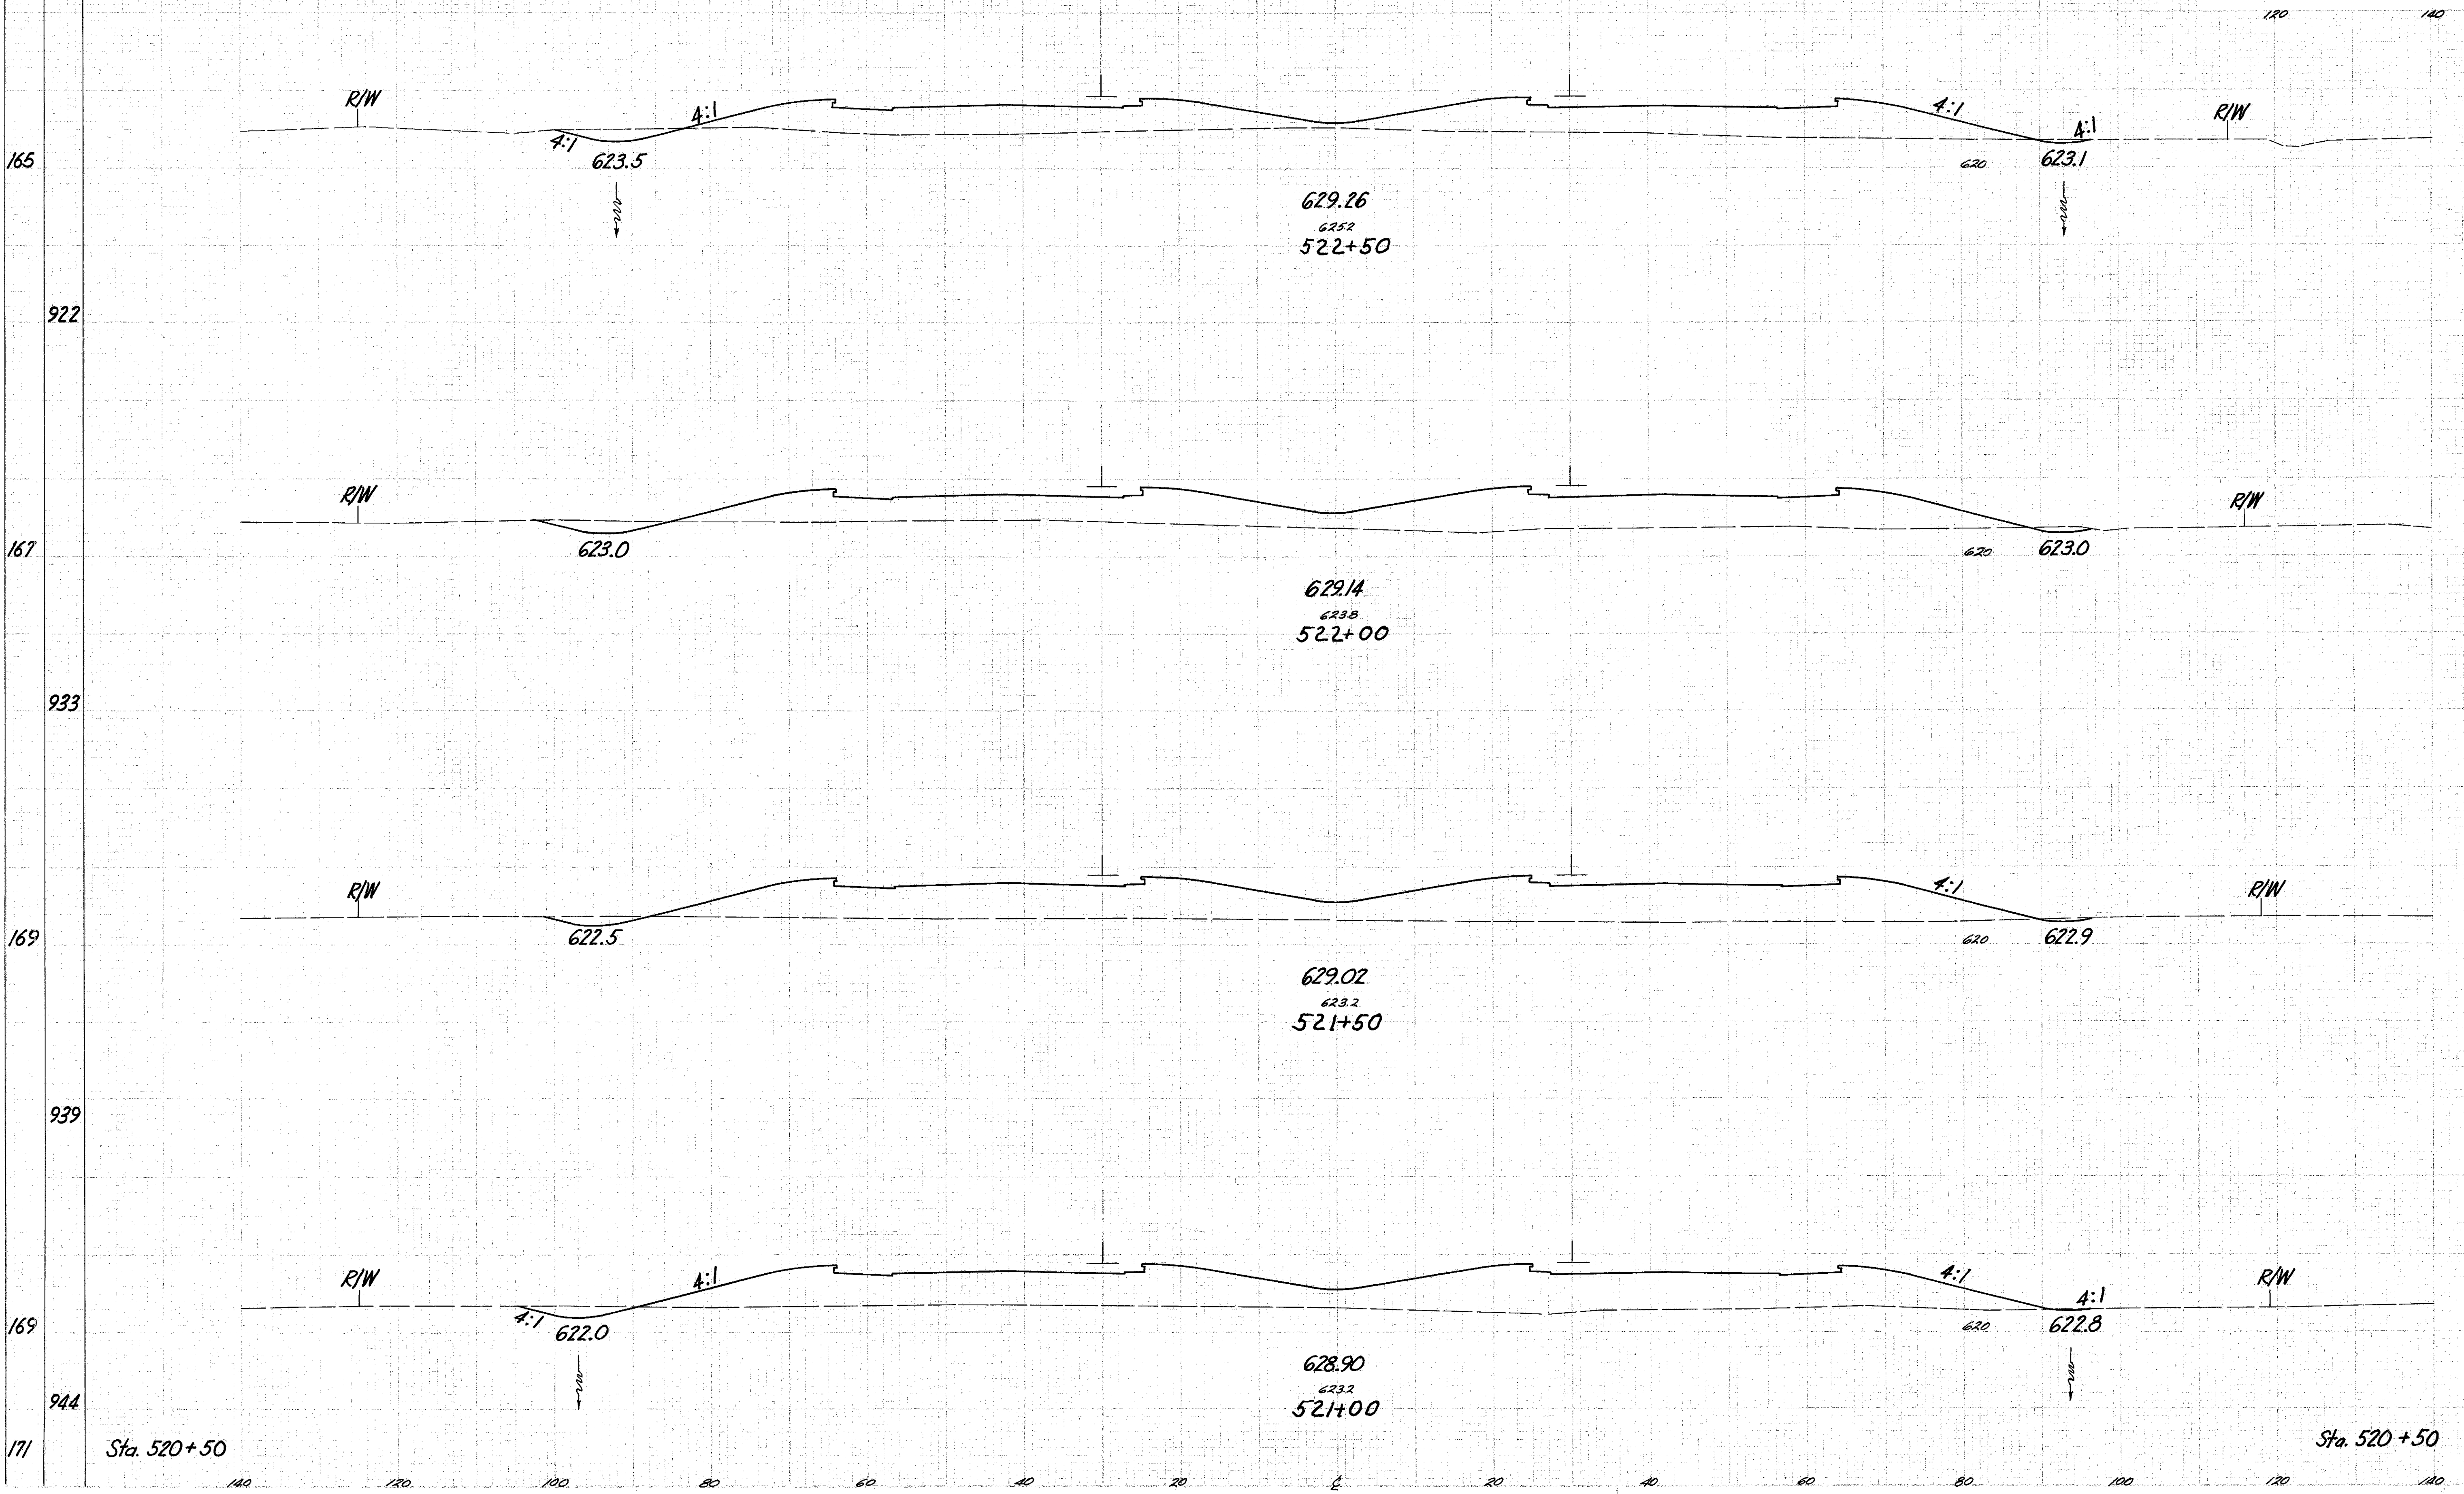

END AREA		CU. YDS.	
CUT	FILL	CUT	FILL
17	545		
		34	1060
20	600		
		28	1213
10	710		
		19	1324
10	720		
		22	1361
14	750		