


Seeding
End Area
Sq. Yds.

LAKE COUNTY
LAK-2-10.35

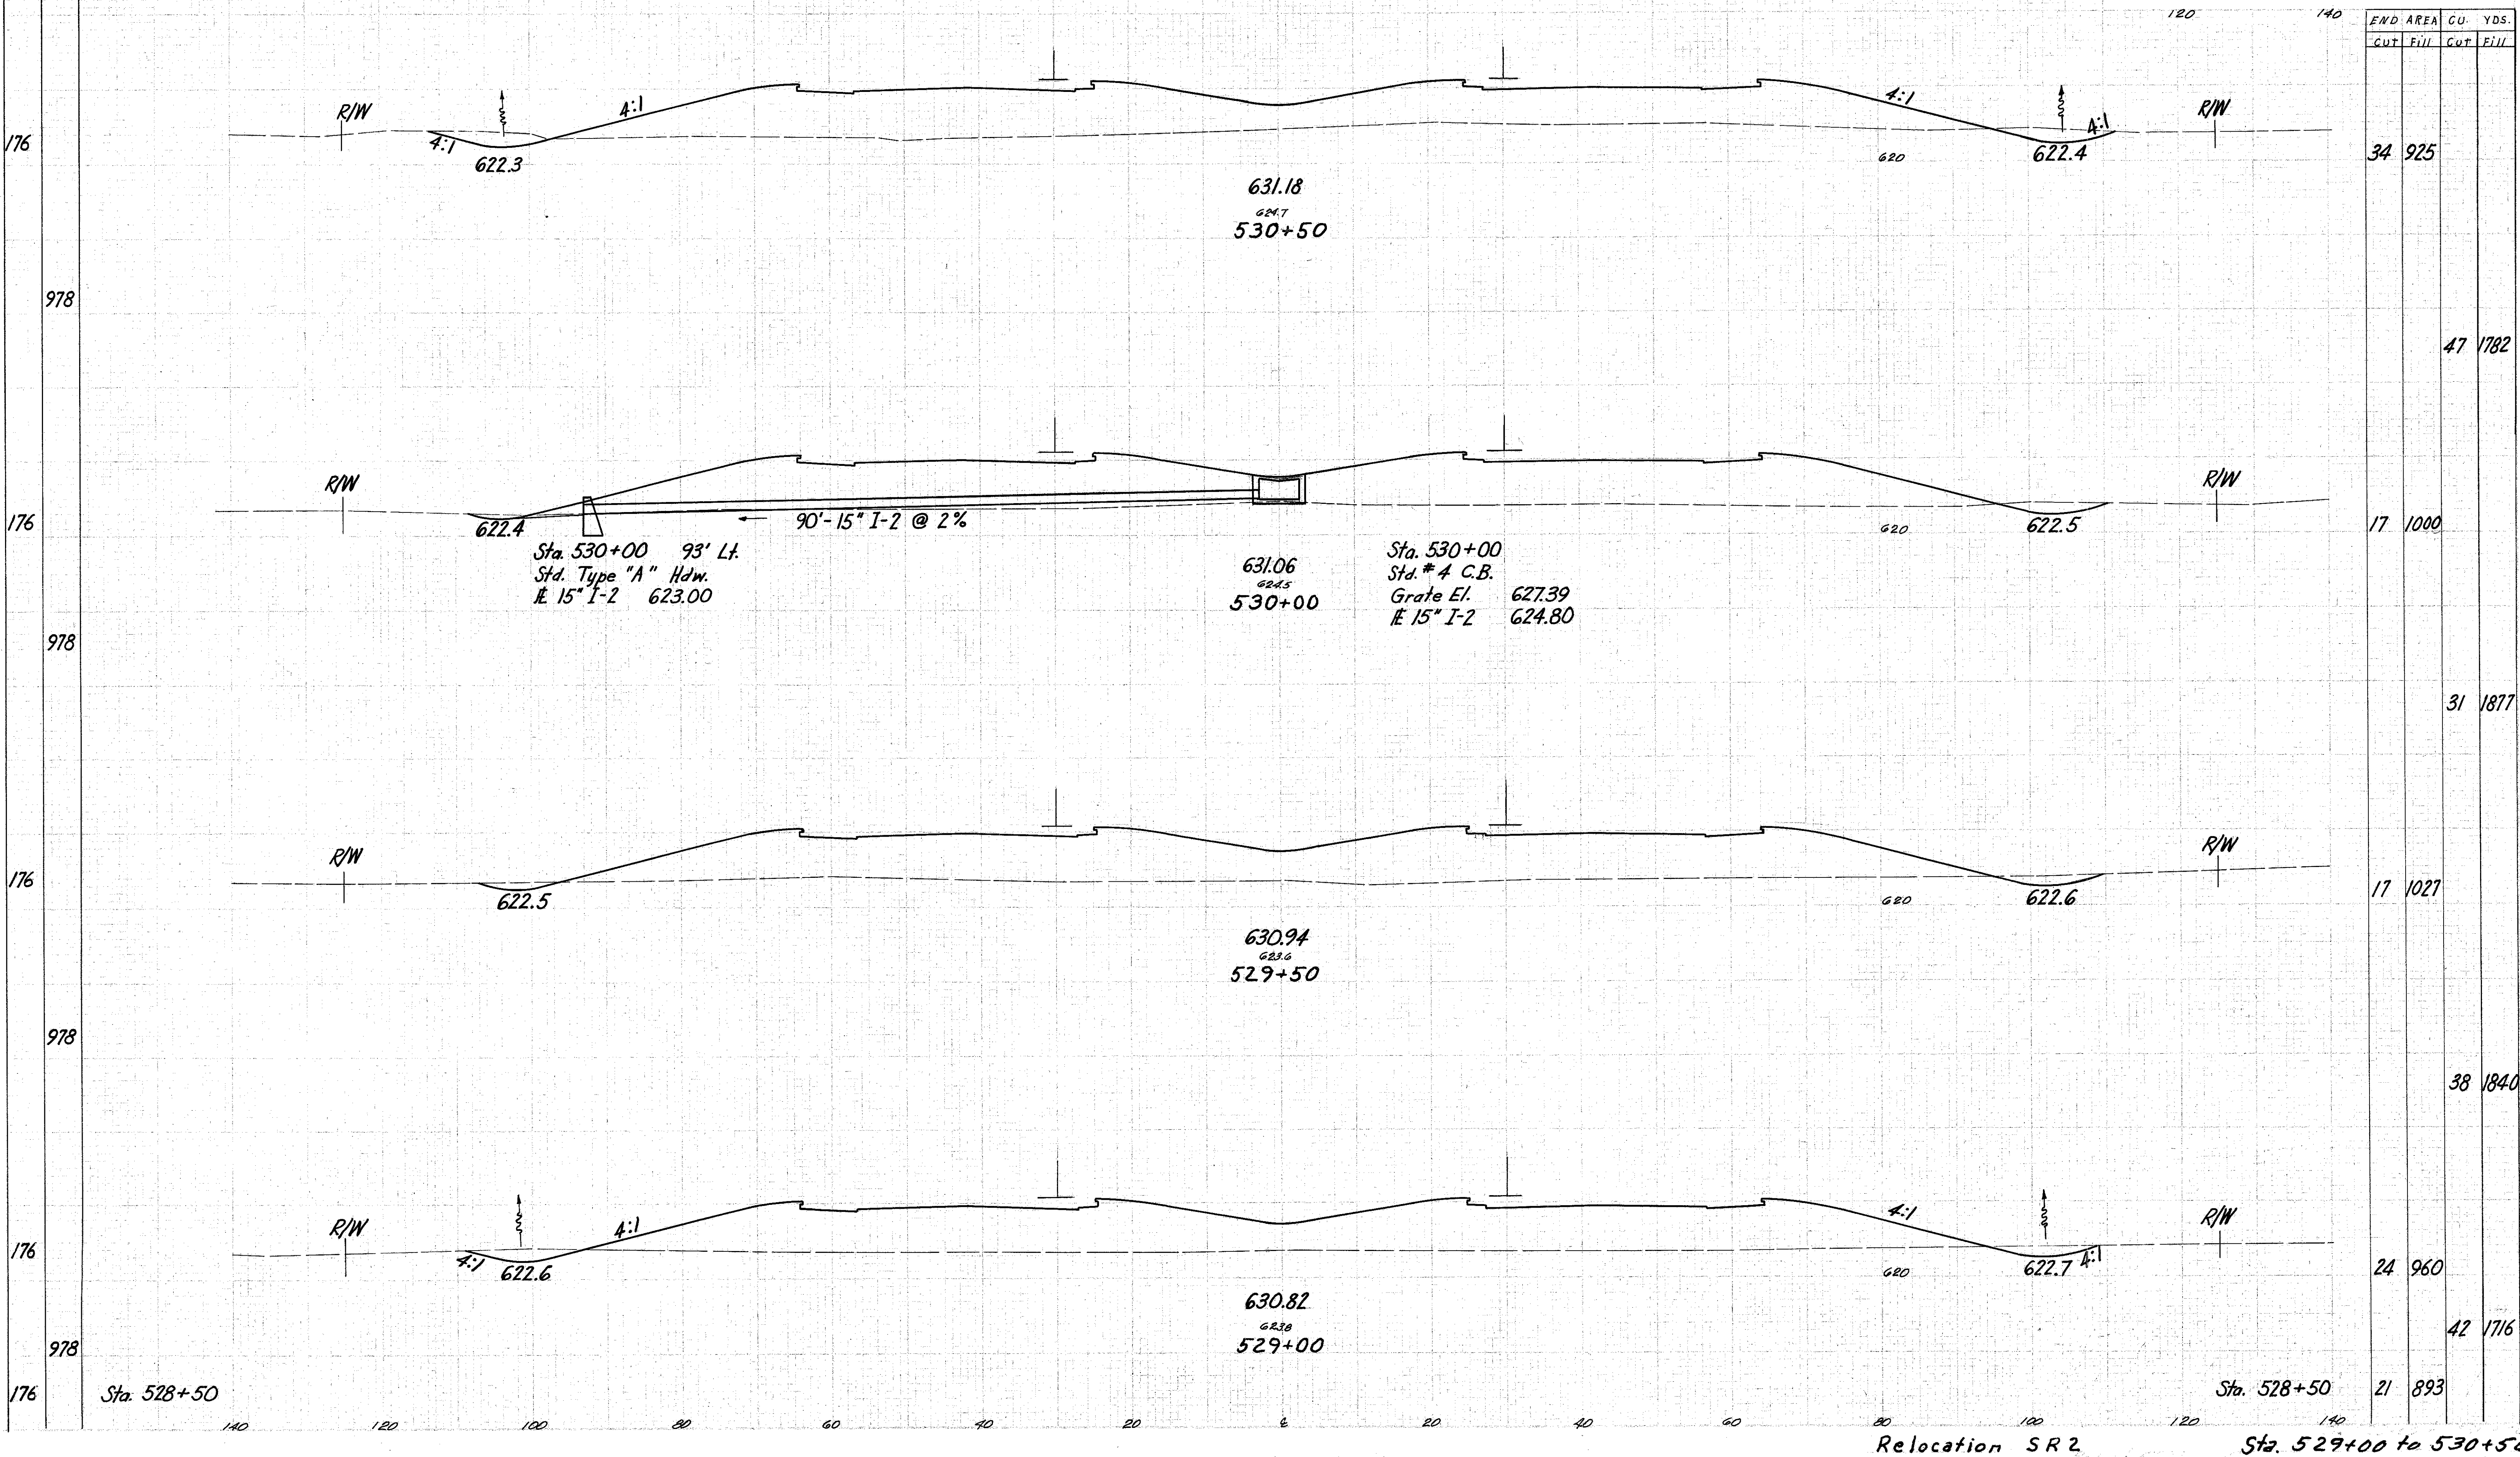

Relocation SR 2

Sta. 529+00 to 530+50