


Seeding
End Area
Sq. Yds.

LAKE COUNTY
LAK-2-10.35

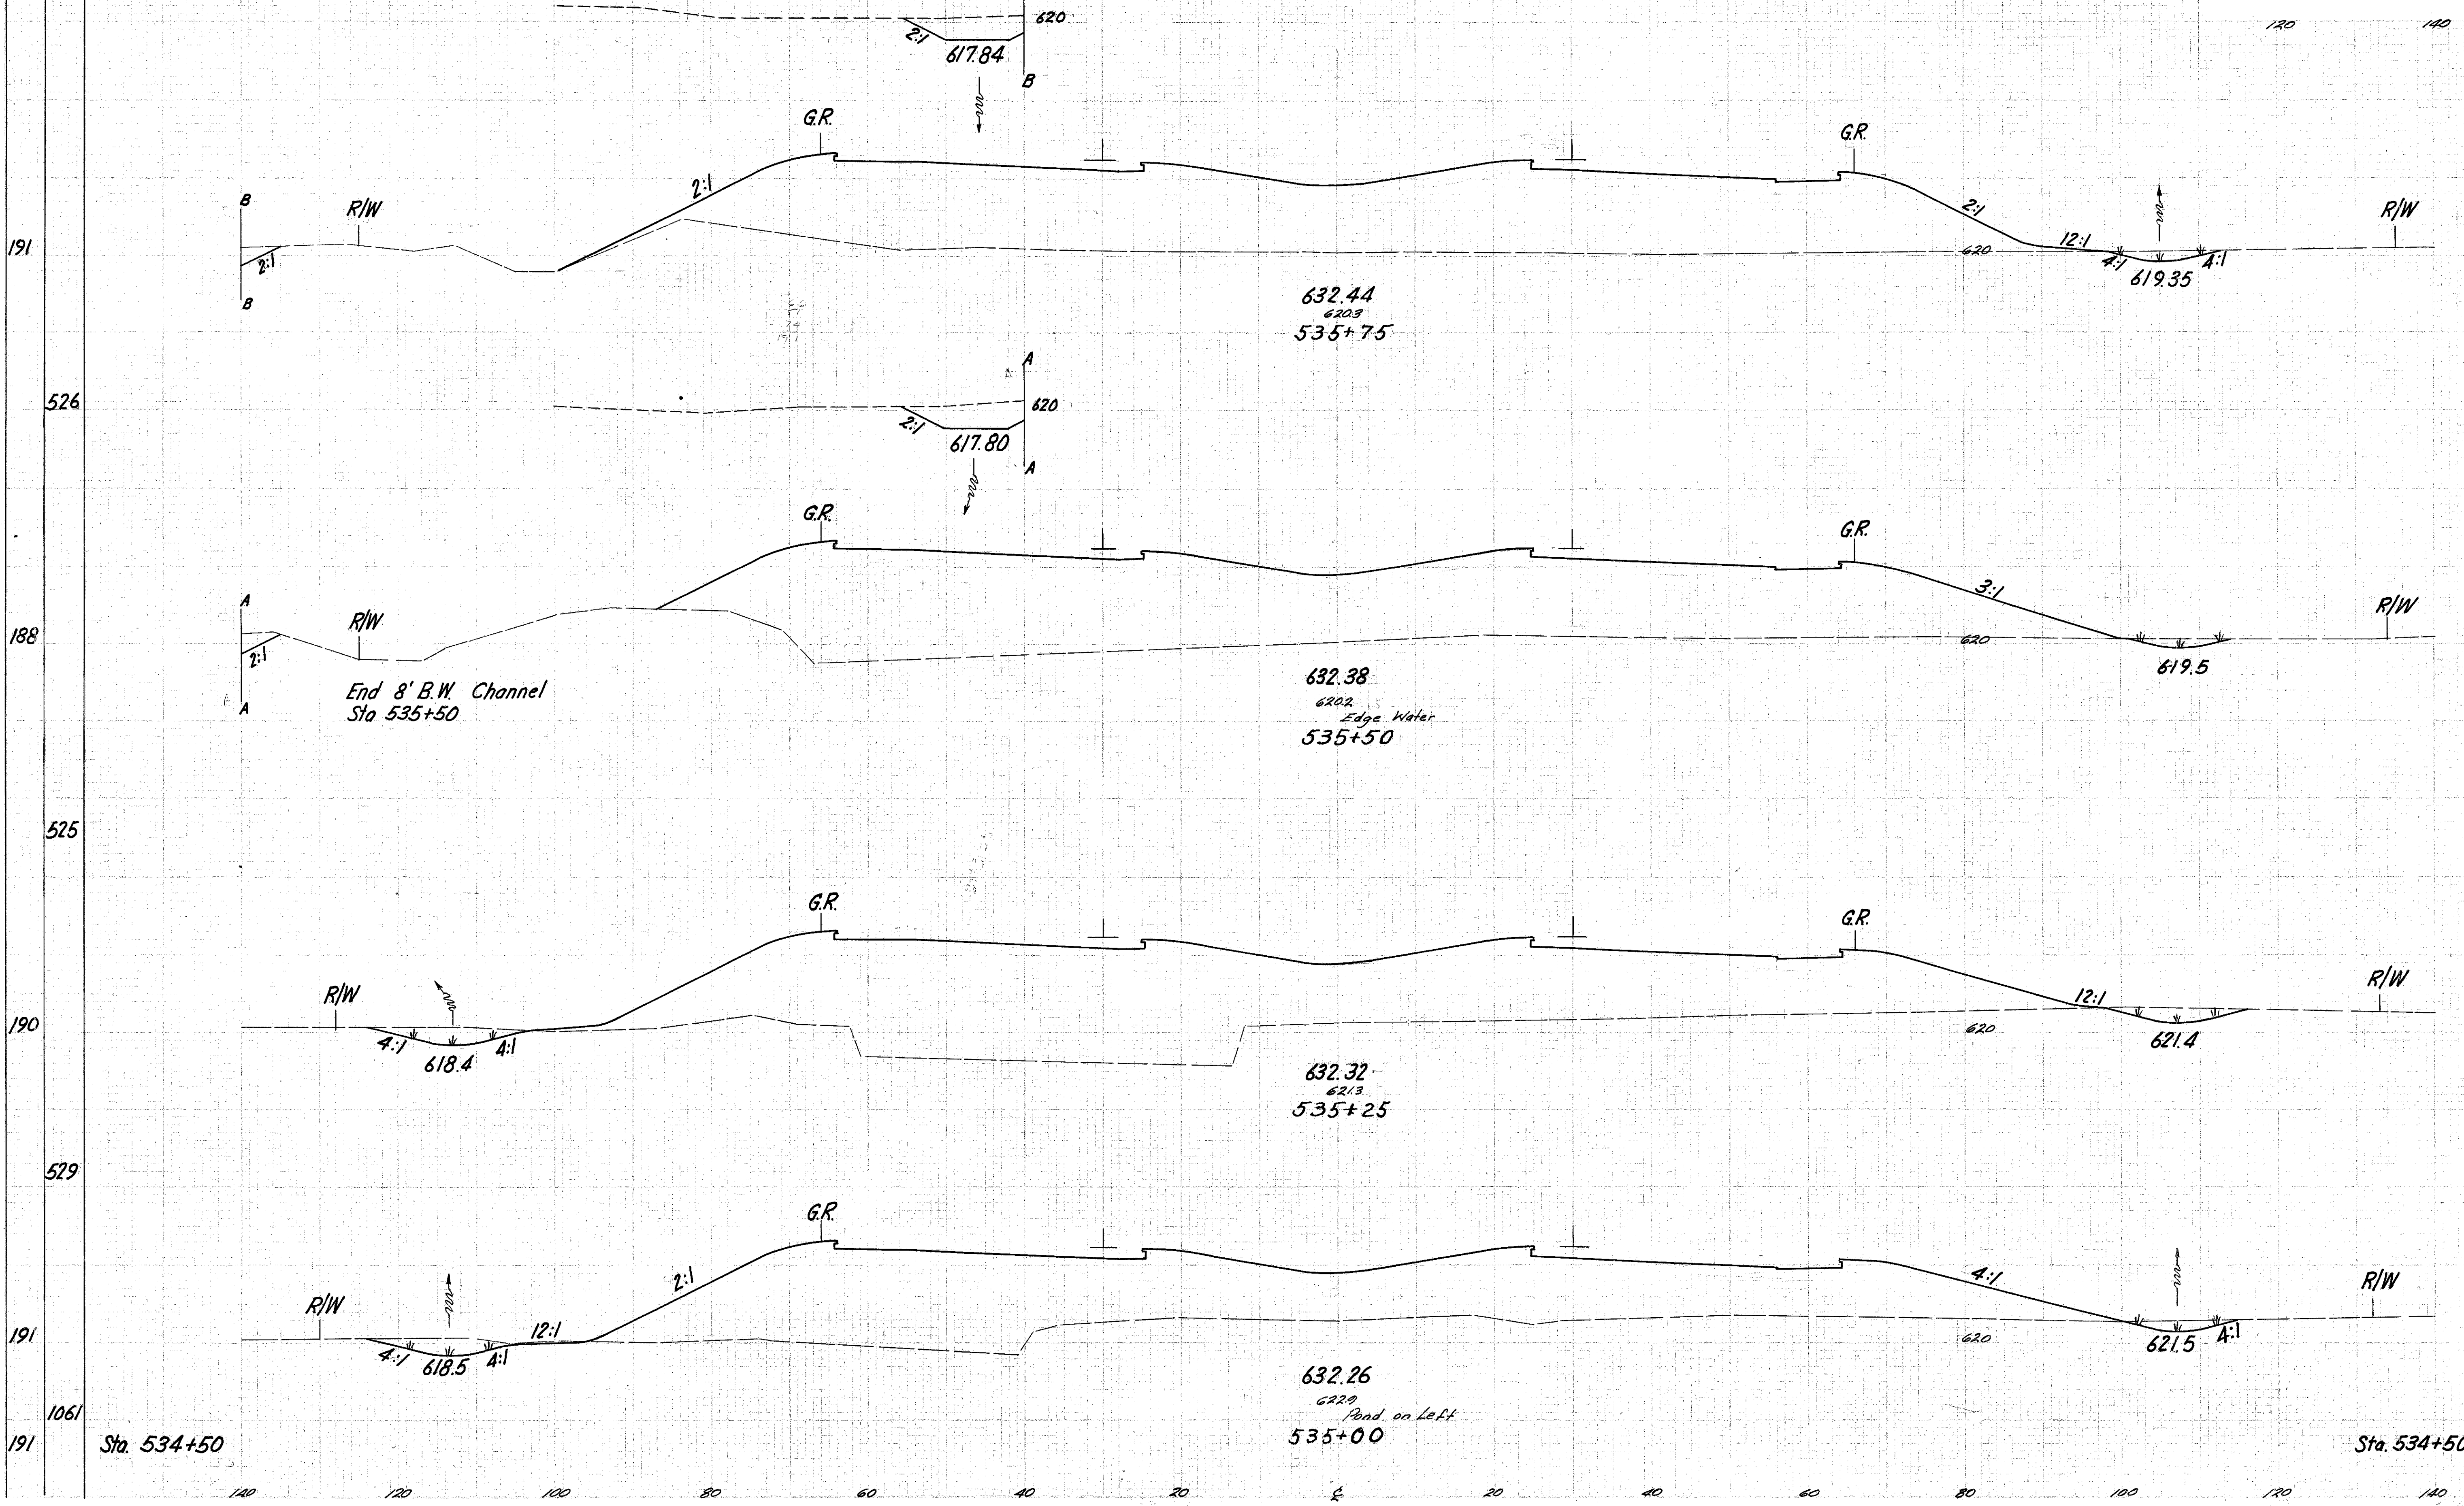

END AREA	CU. YDS.	
	CUT	FILL
8	1635	
17	1600	
29	1822	
32	1656	
40	1756	
31	1494	
28	1470	
89	2241	
68	950	