


Seeding  
End Area  
Sq. Yds.

190  
1067  
194  
1078  
194  
1069  
191  
1050  
187

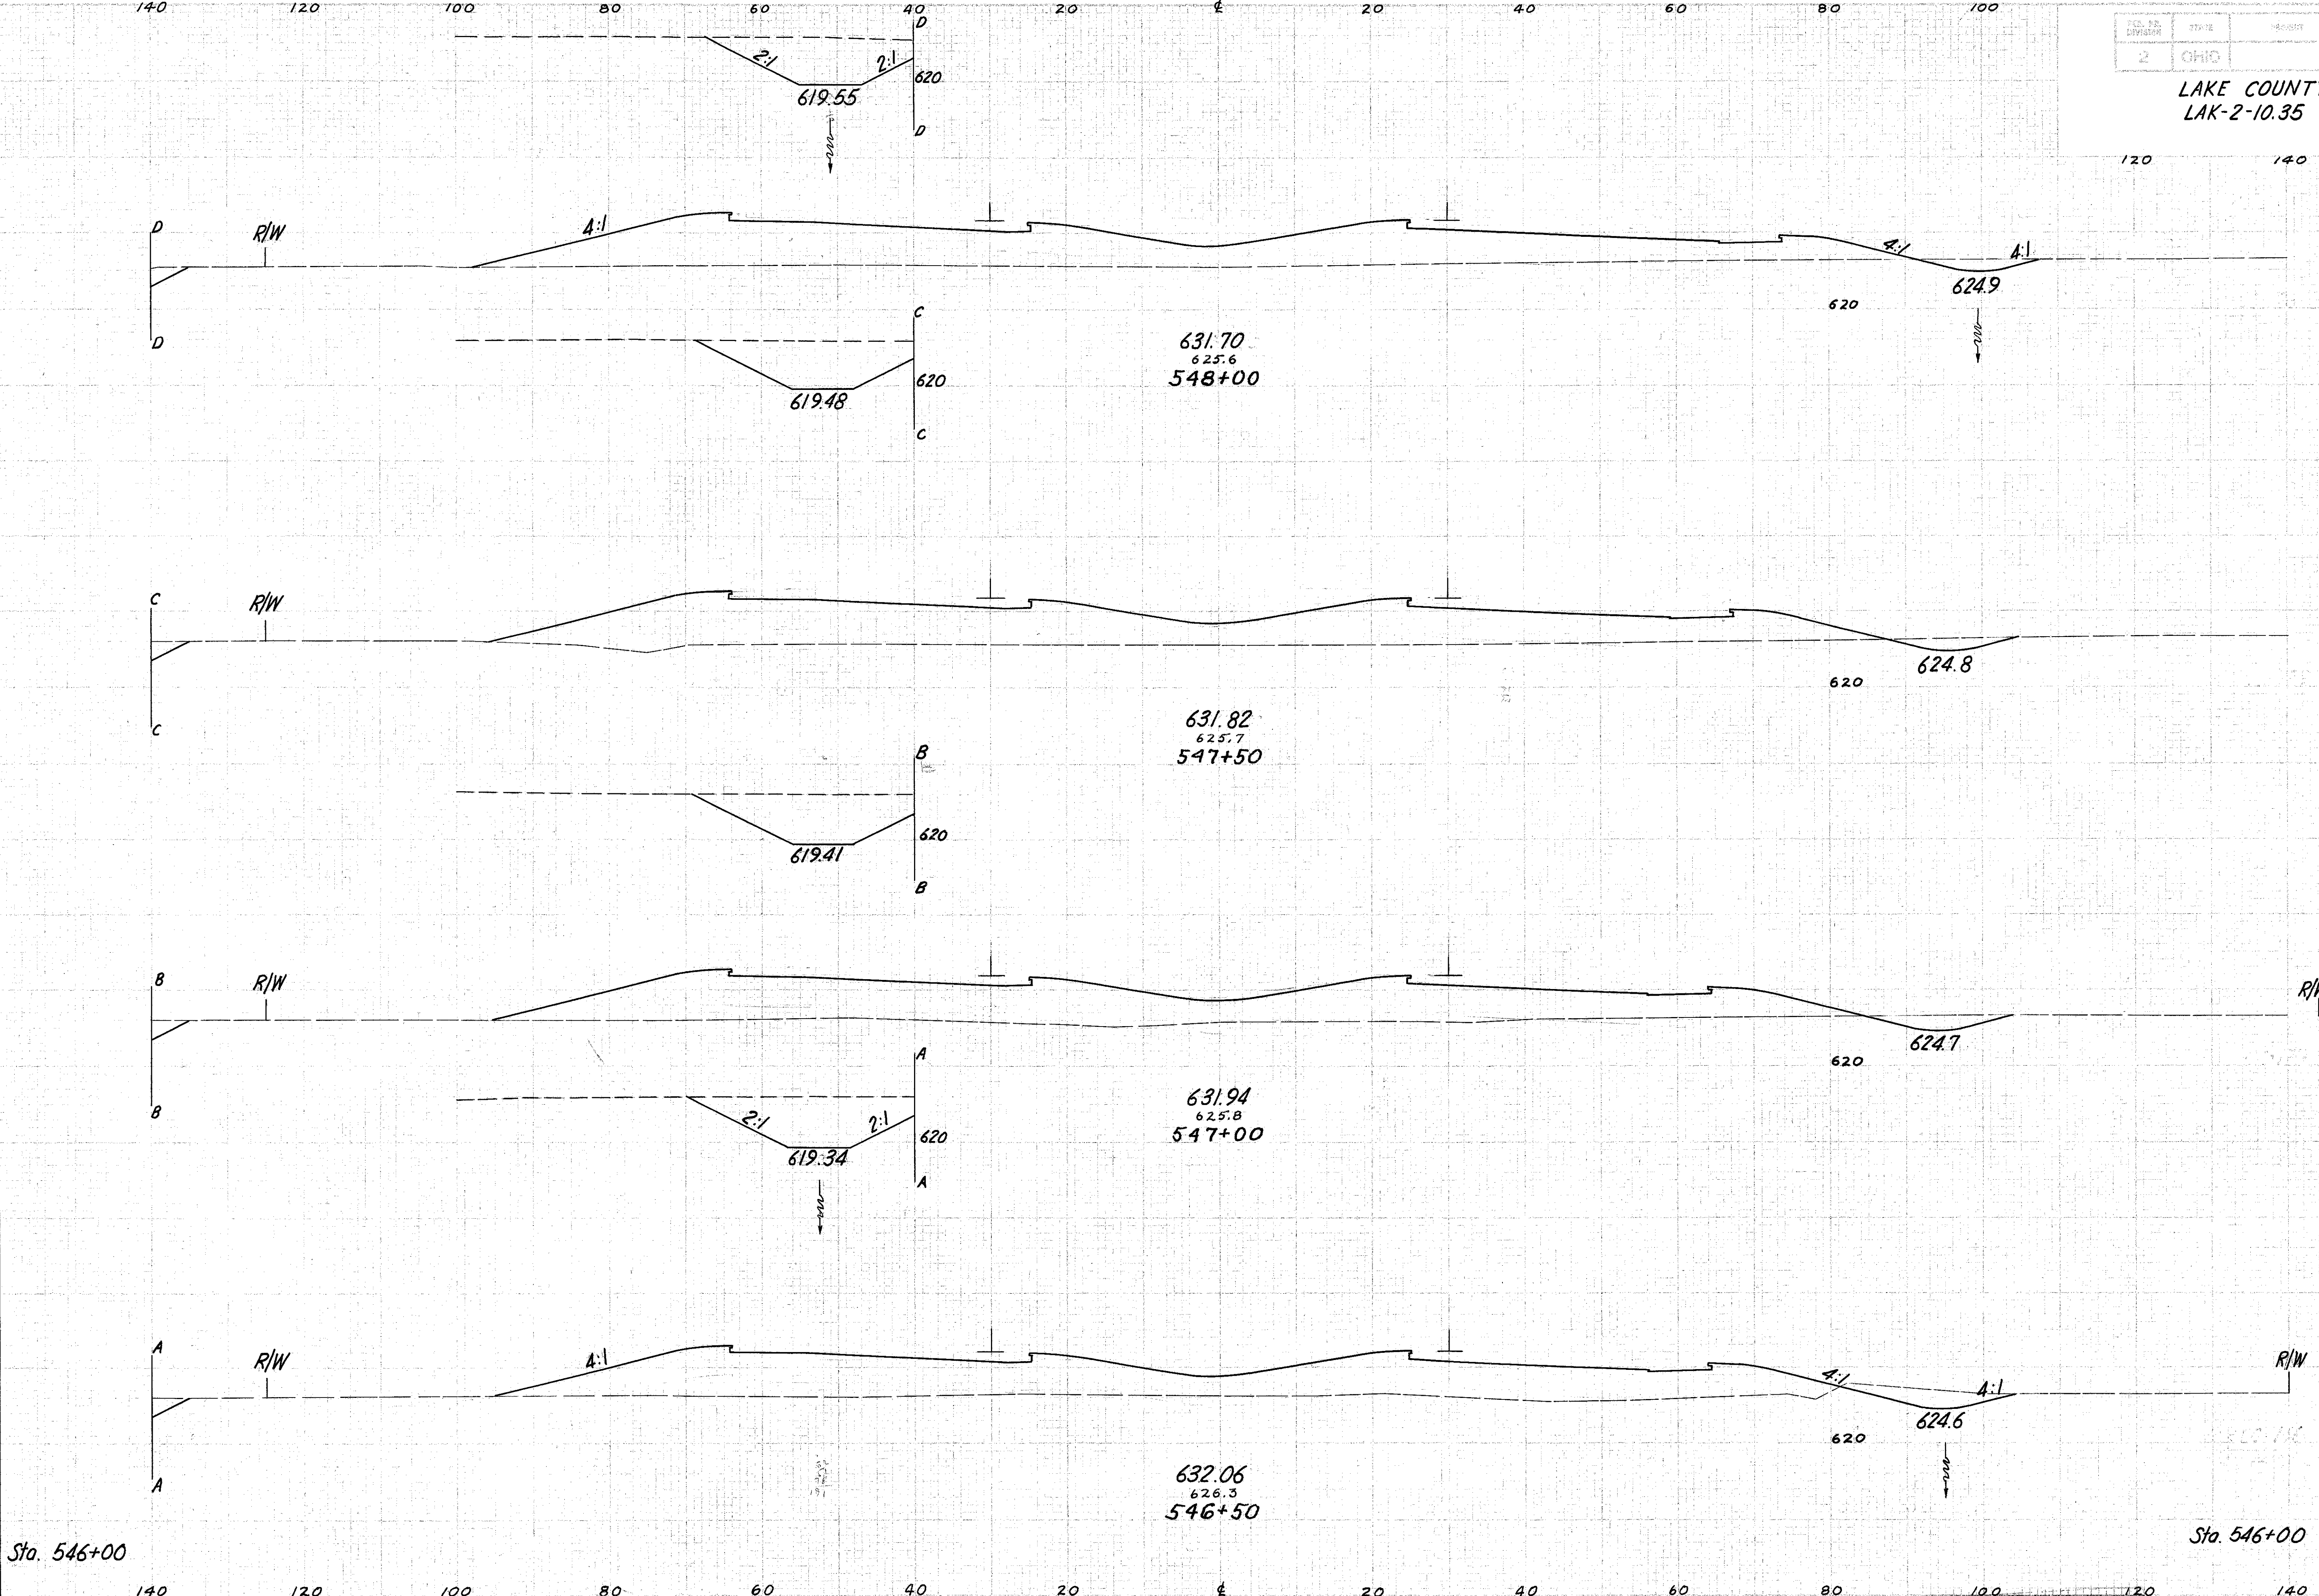

END AREA	CUT	FILL	CU. YDS.
R/W			
13	792		
			25 1488
14	815		
			35 1459
24	761		
			56 1417
36	769		
			73 1398
43	741		