


Seeding  
End Area Sp. Yd

79	379
----	-----

LAKE COUNTY  
LAK-2-10.35

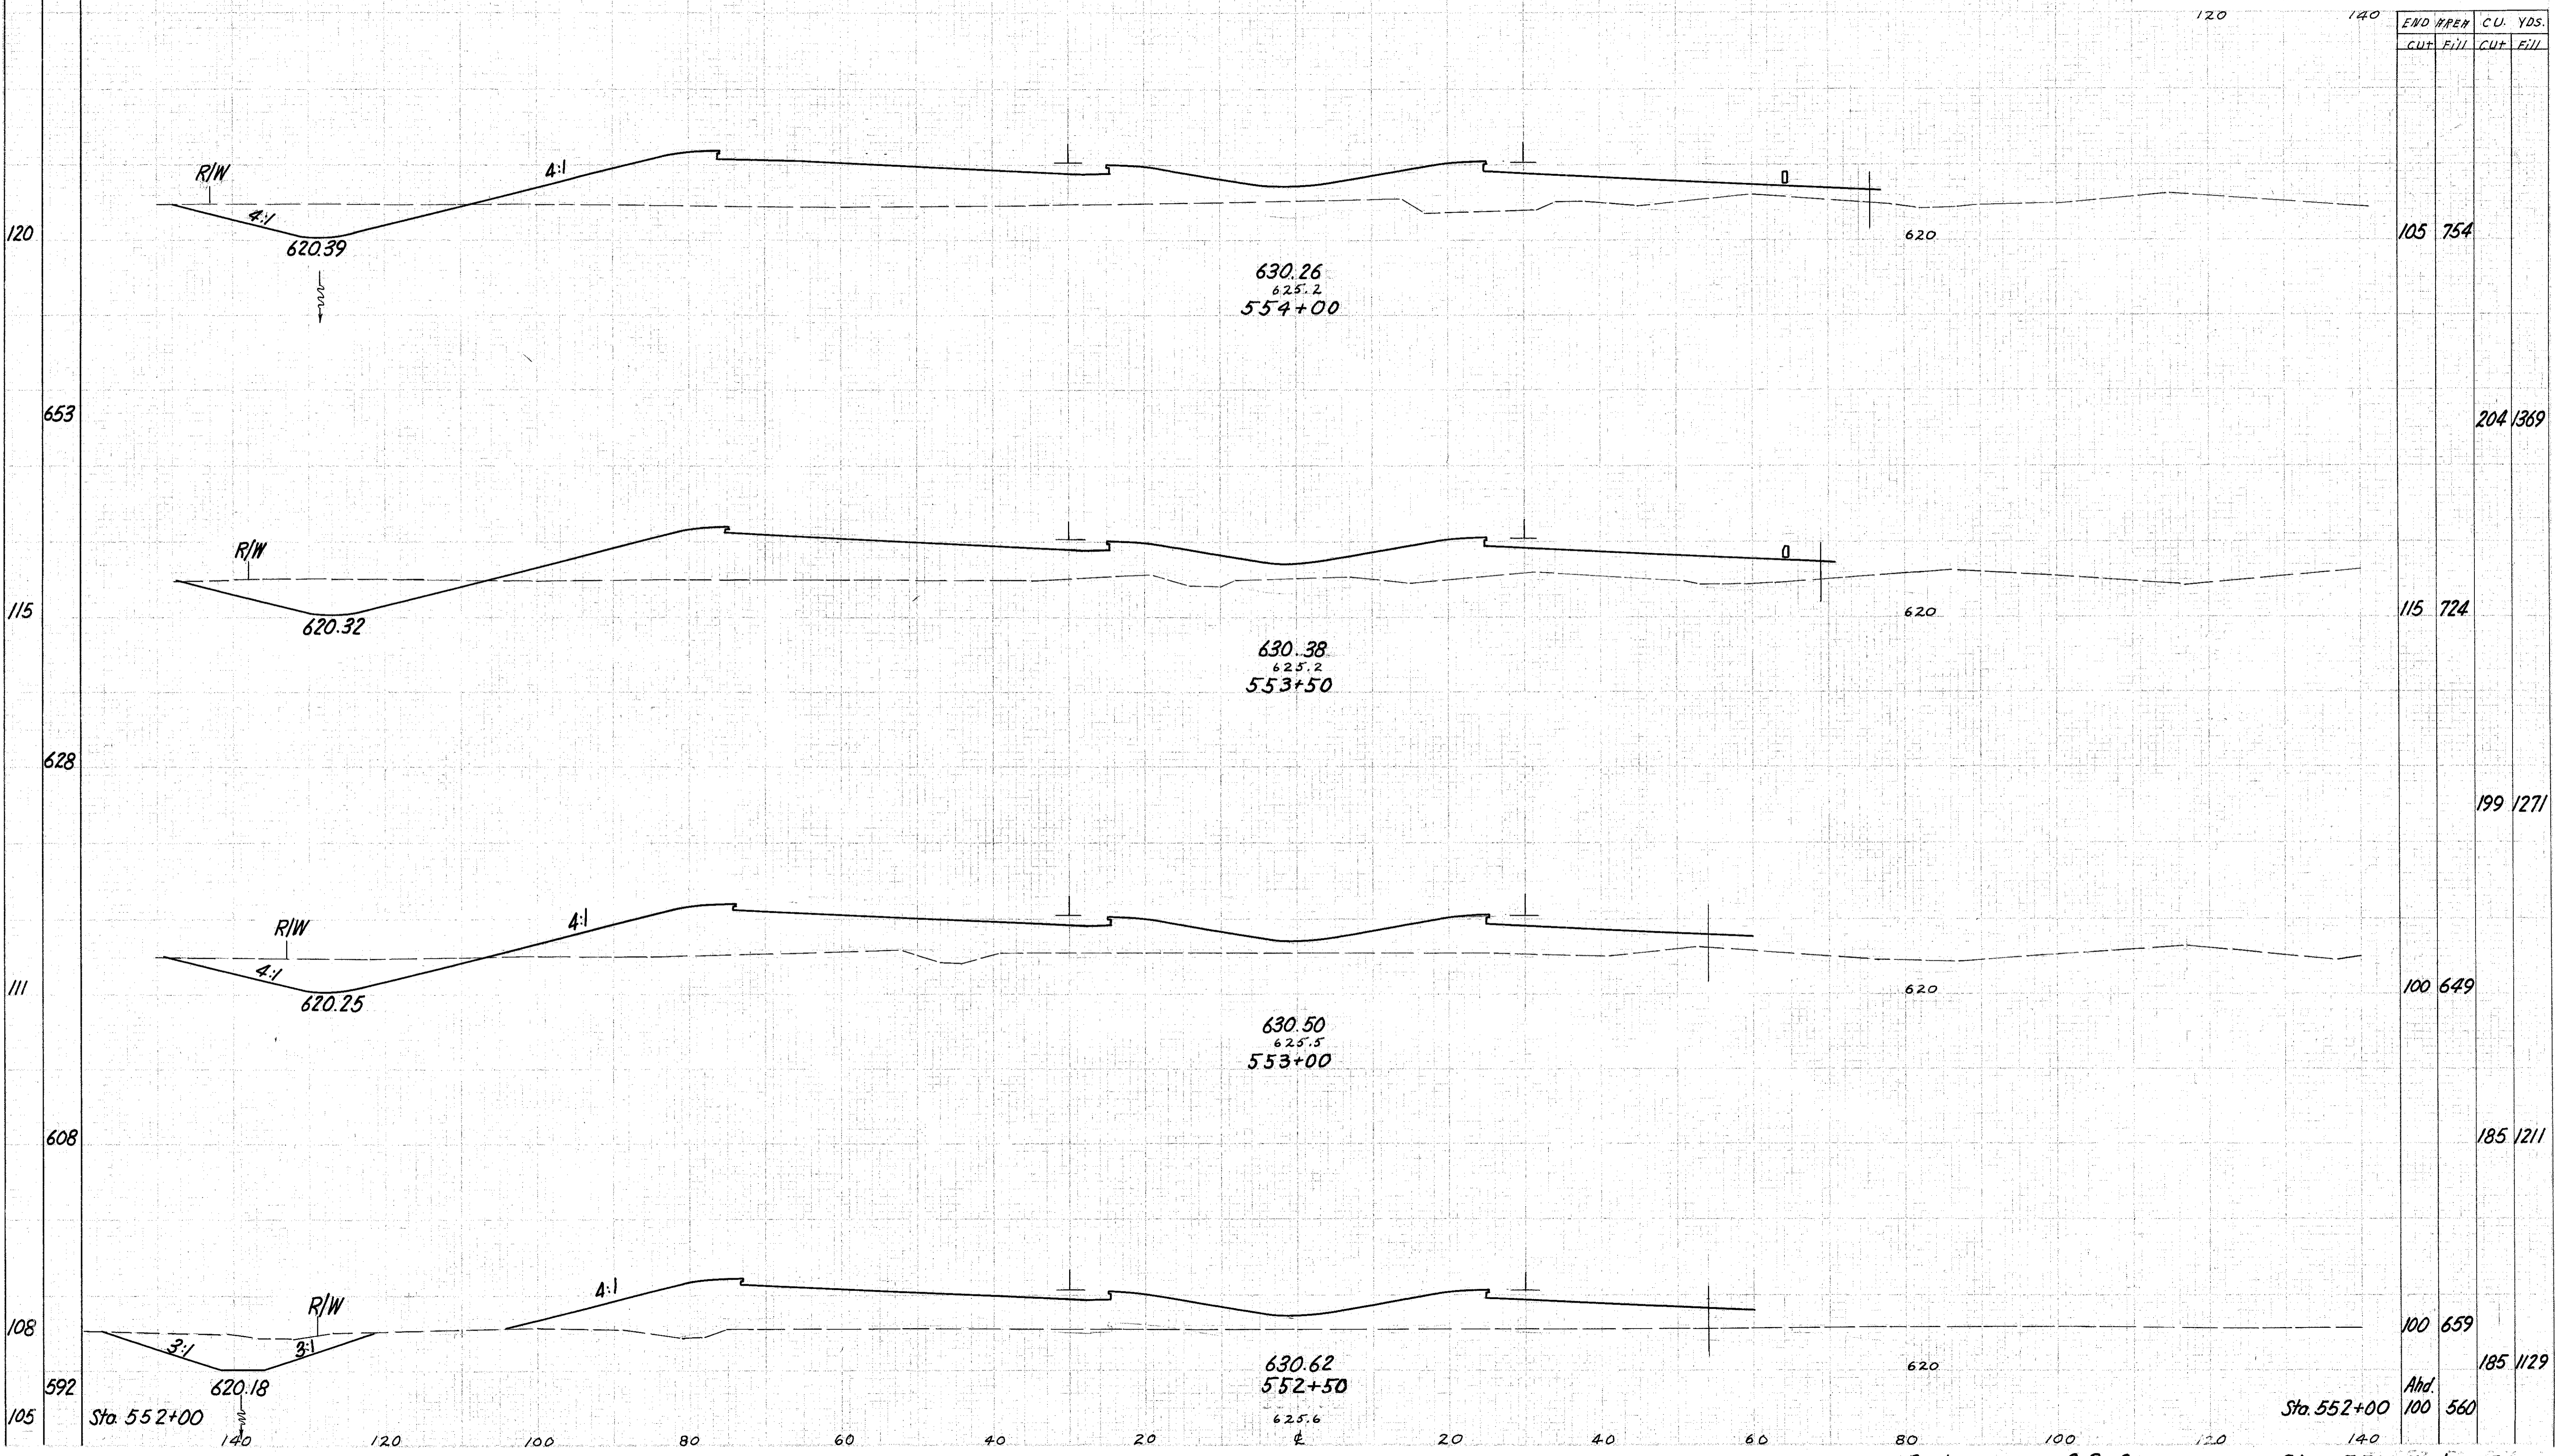

Relocation SR 2

Sta. 552+00 to 554+00