


Seeding
End Area
Sq. Yds.

LAKE COUNTY
LAK-2-10.35

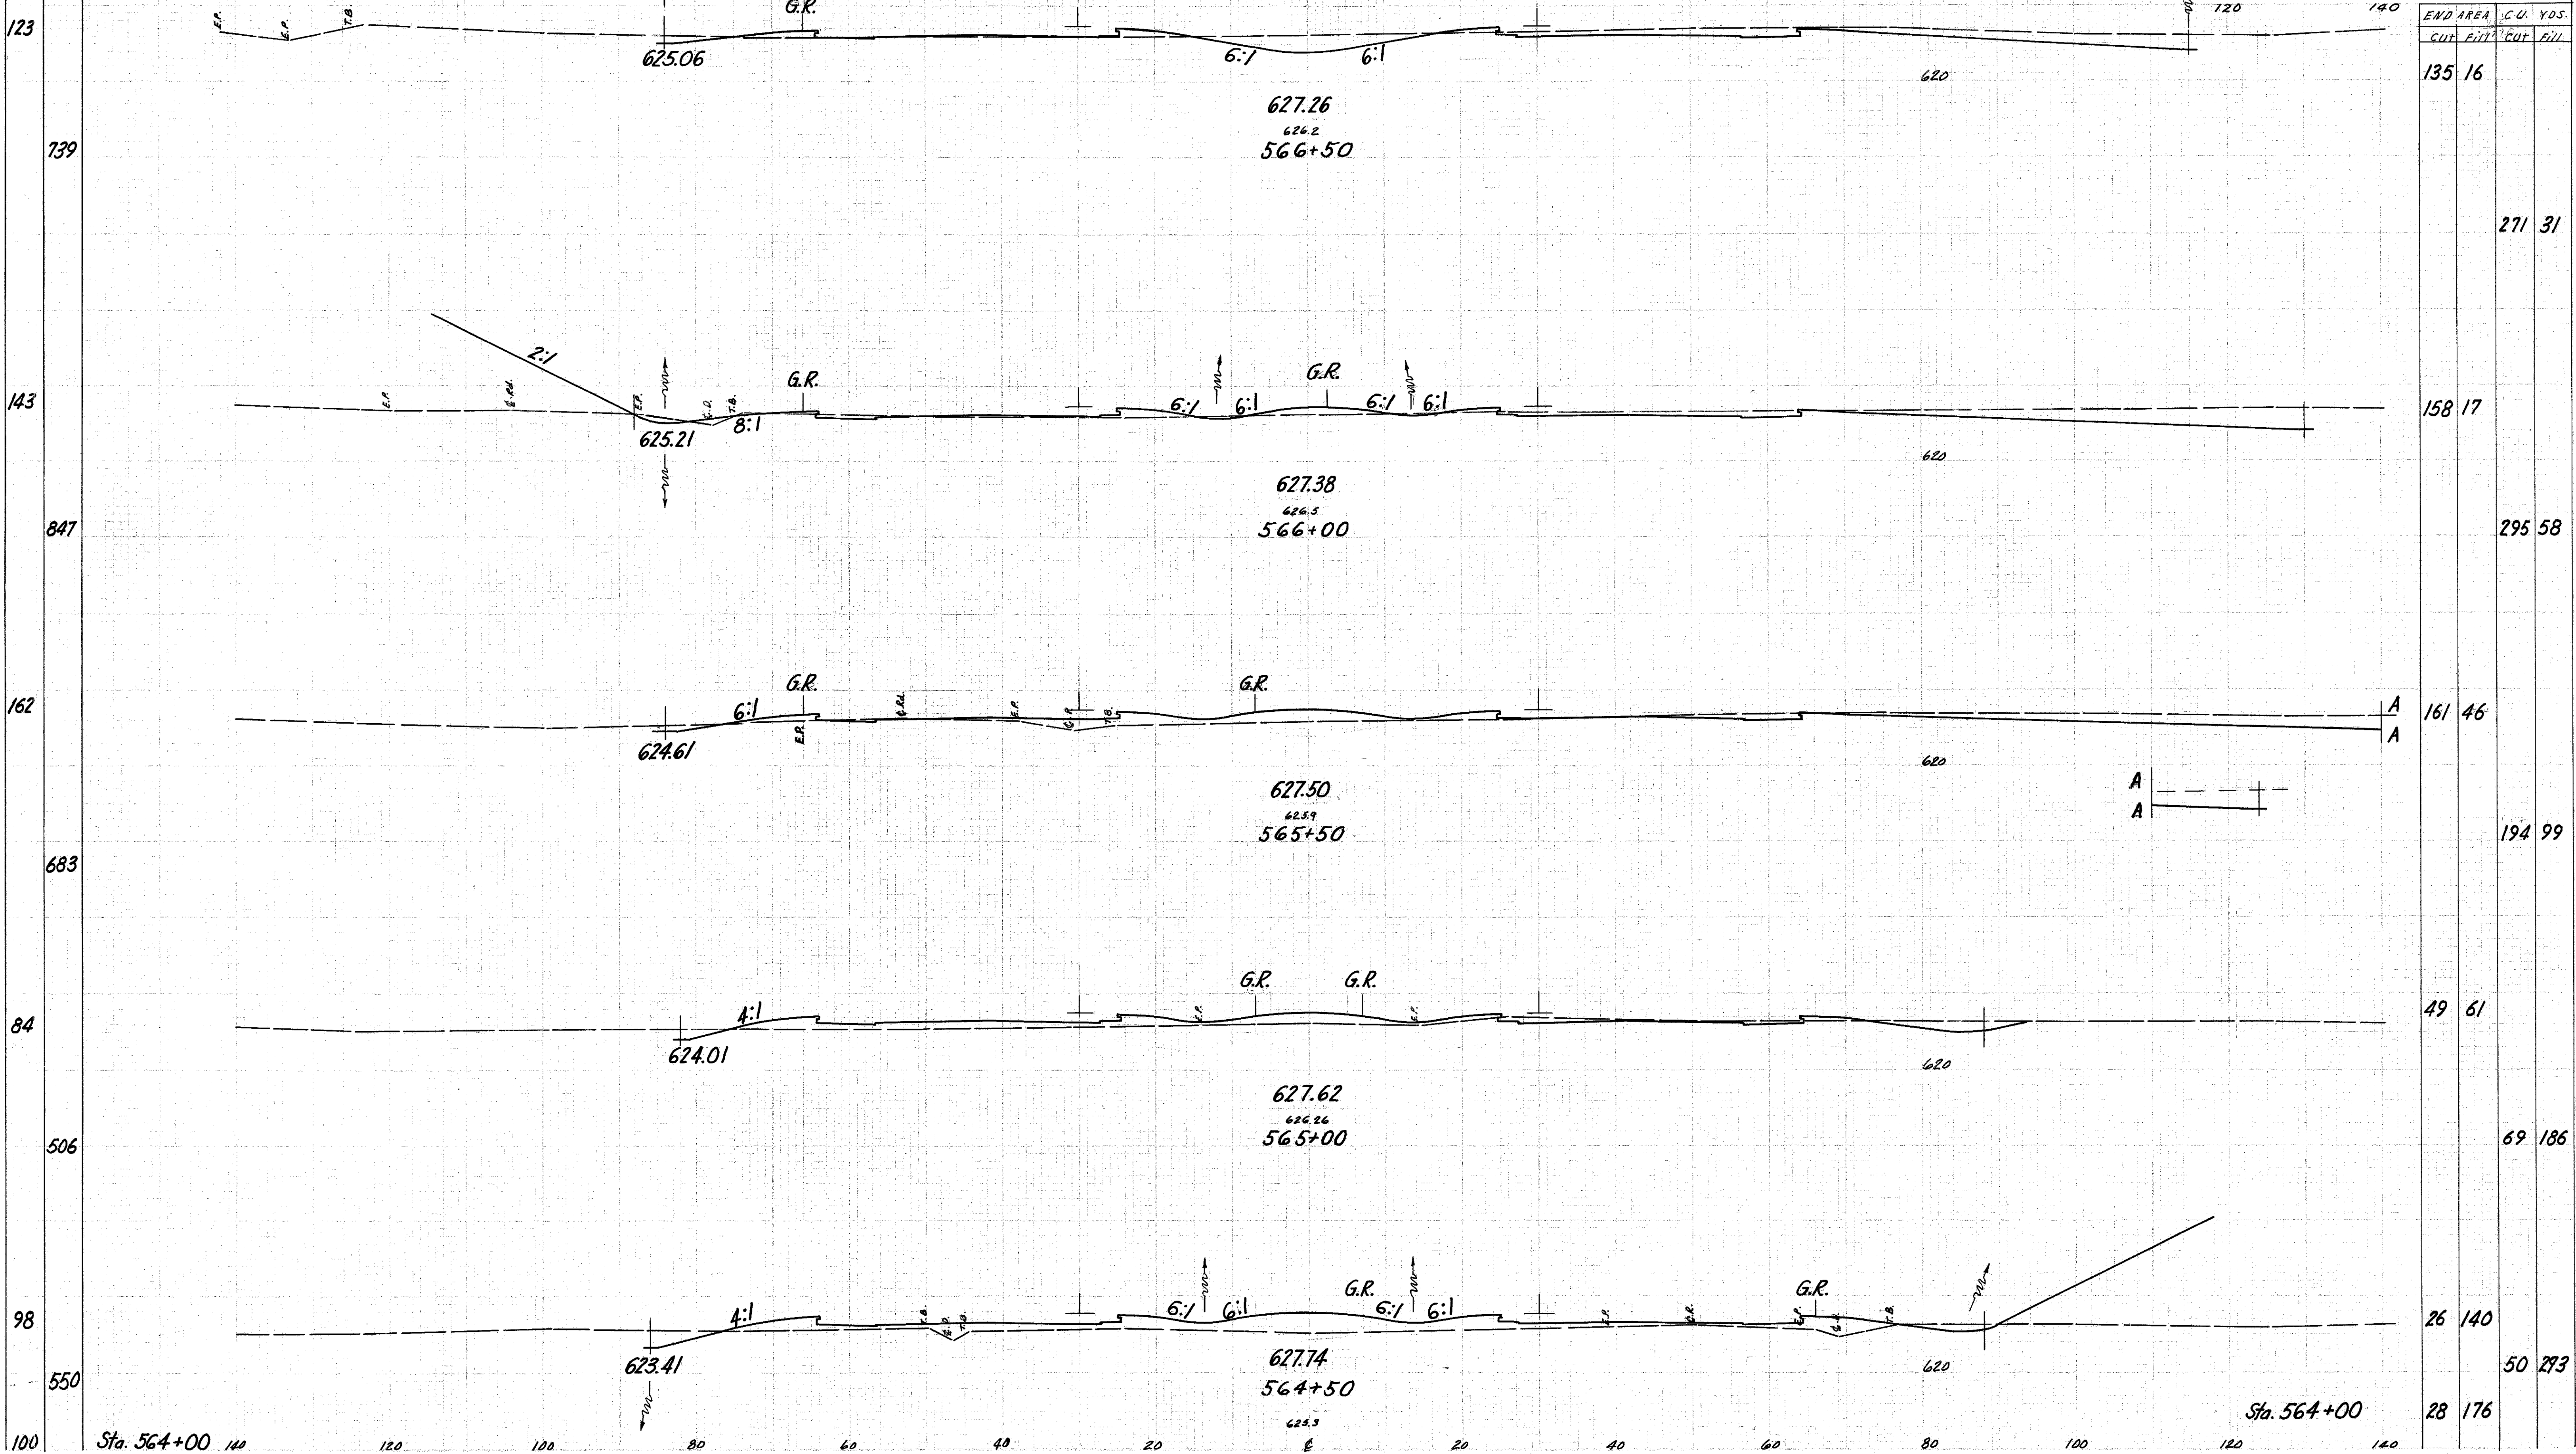

Relocation SR 2 Sta. 564+00 to 566+50