


Seeding
End Area
Sq. Yds.

113
642
118
689
130
758
143
825
Ahd
154
Bk.
106
628
120

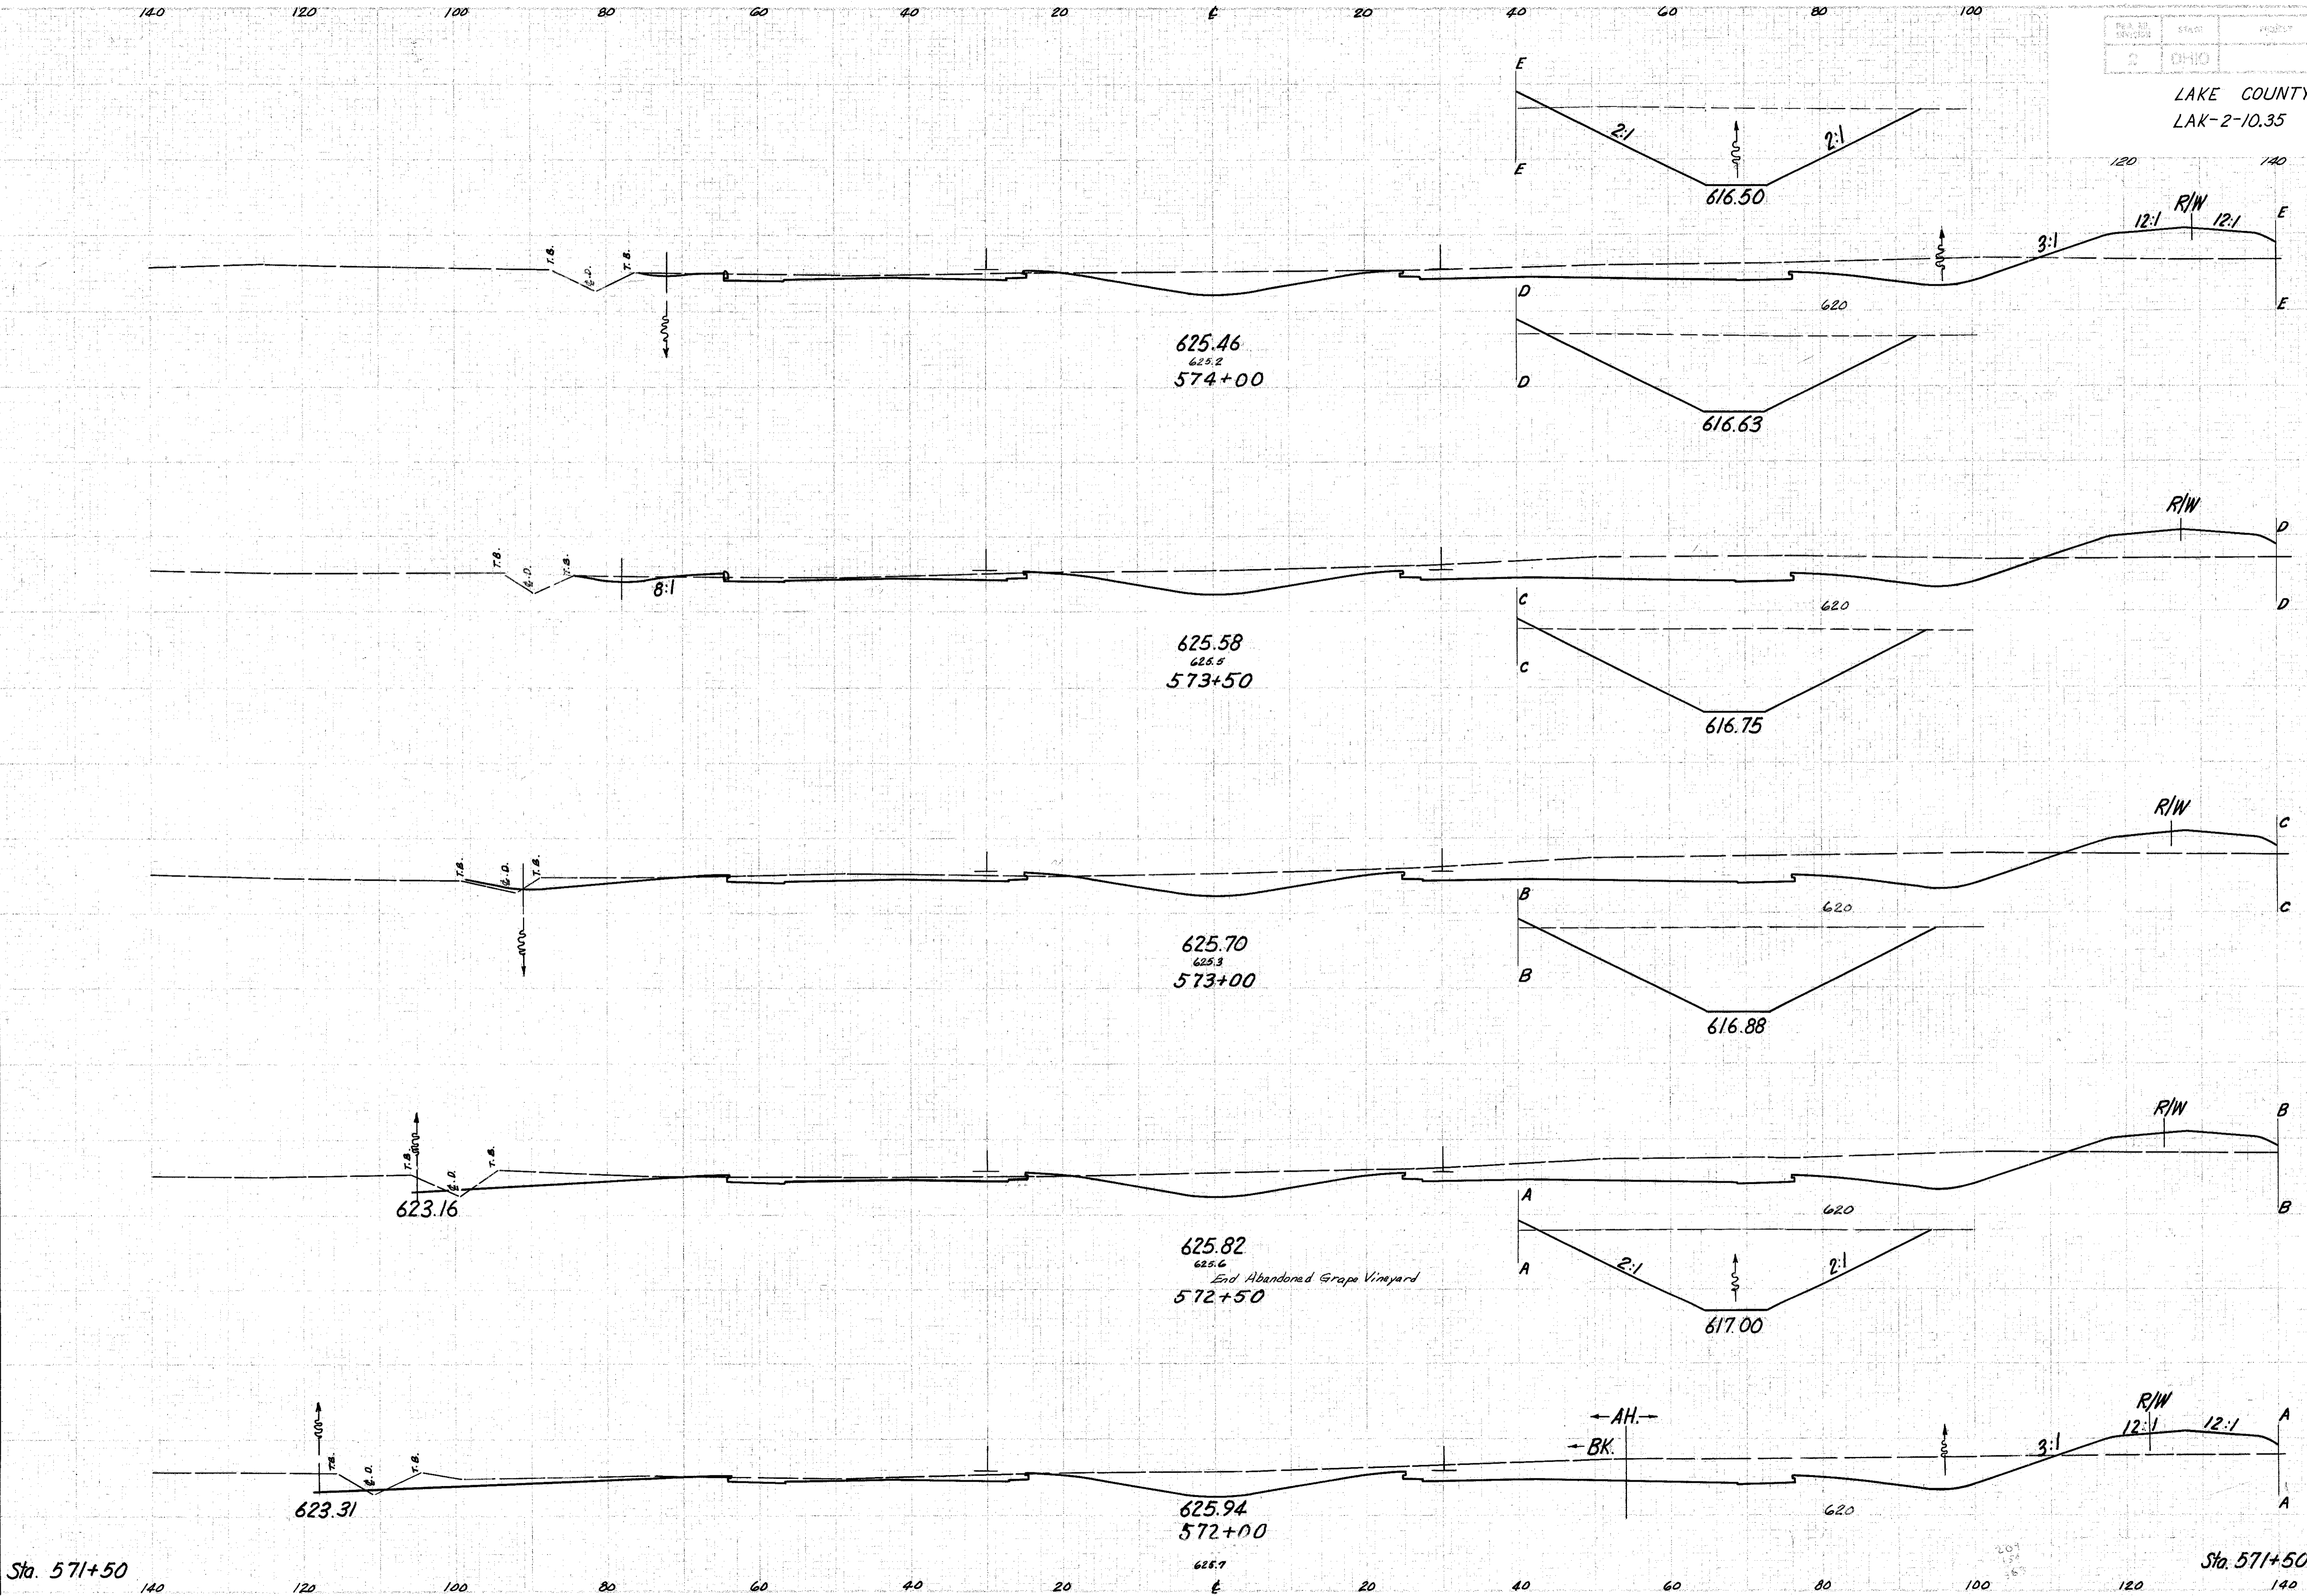

END AREA	CUT	FILL	CUT	FILL
290	107			
		573	181	
329	89			
		645	148	
368	71			
		700	123	
388	62			
		695	124	
Ahd 363	72			
Bk. 209				
461				
Sta. 571+50	289			