


Seeding  
End Area  
Area  
165.

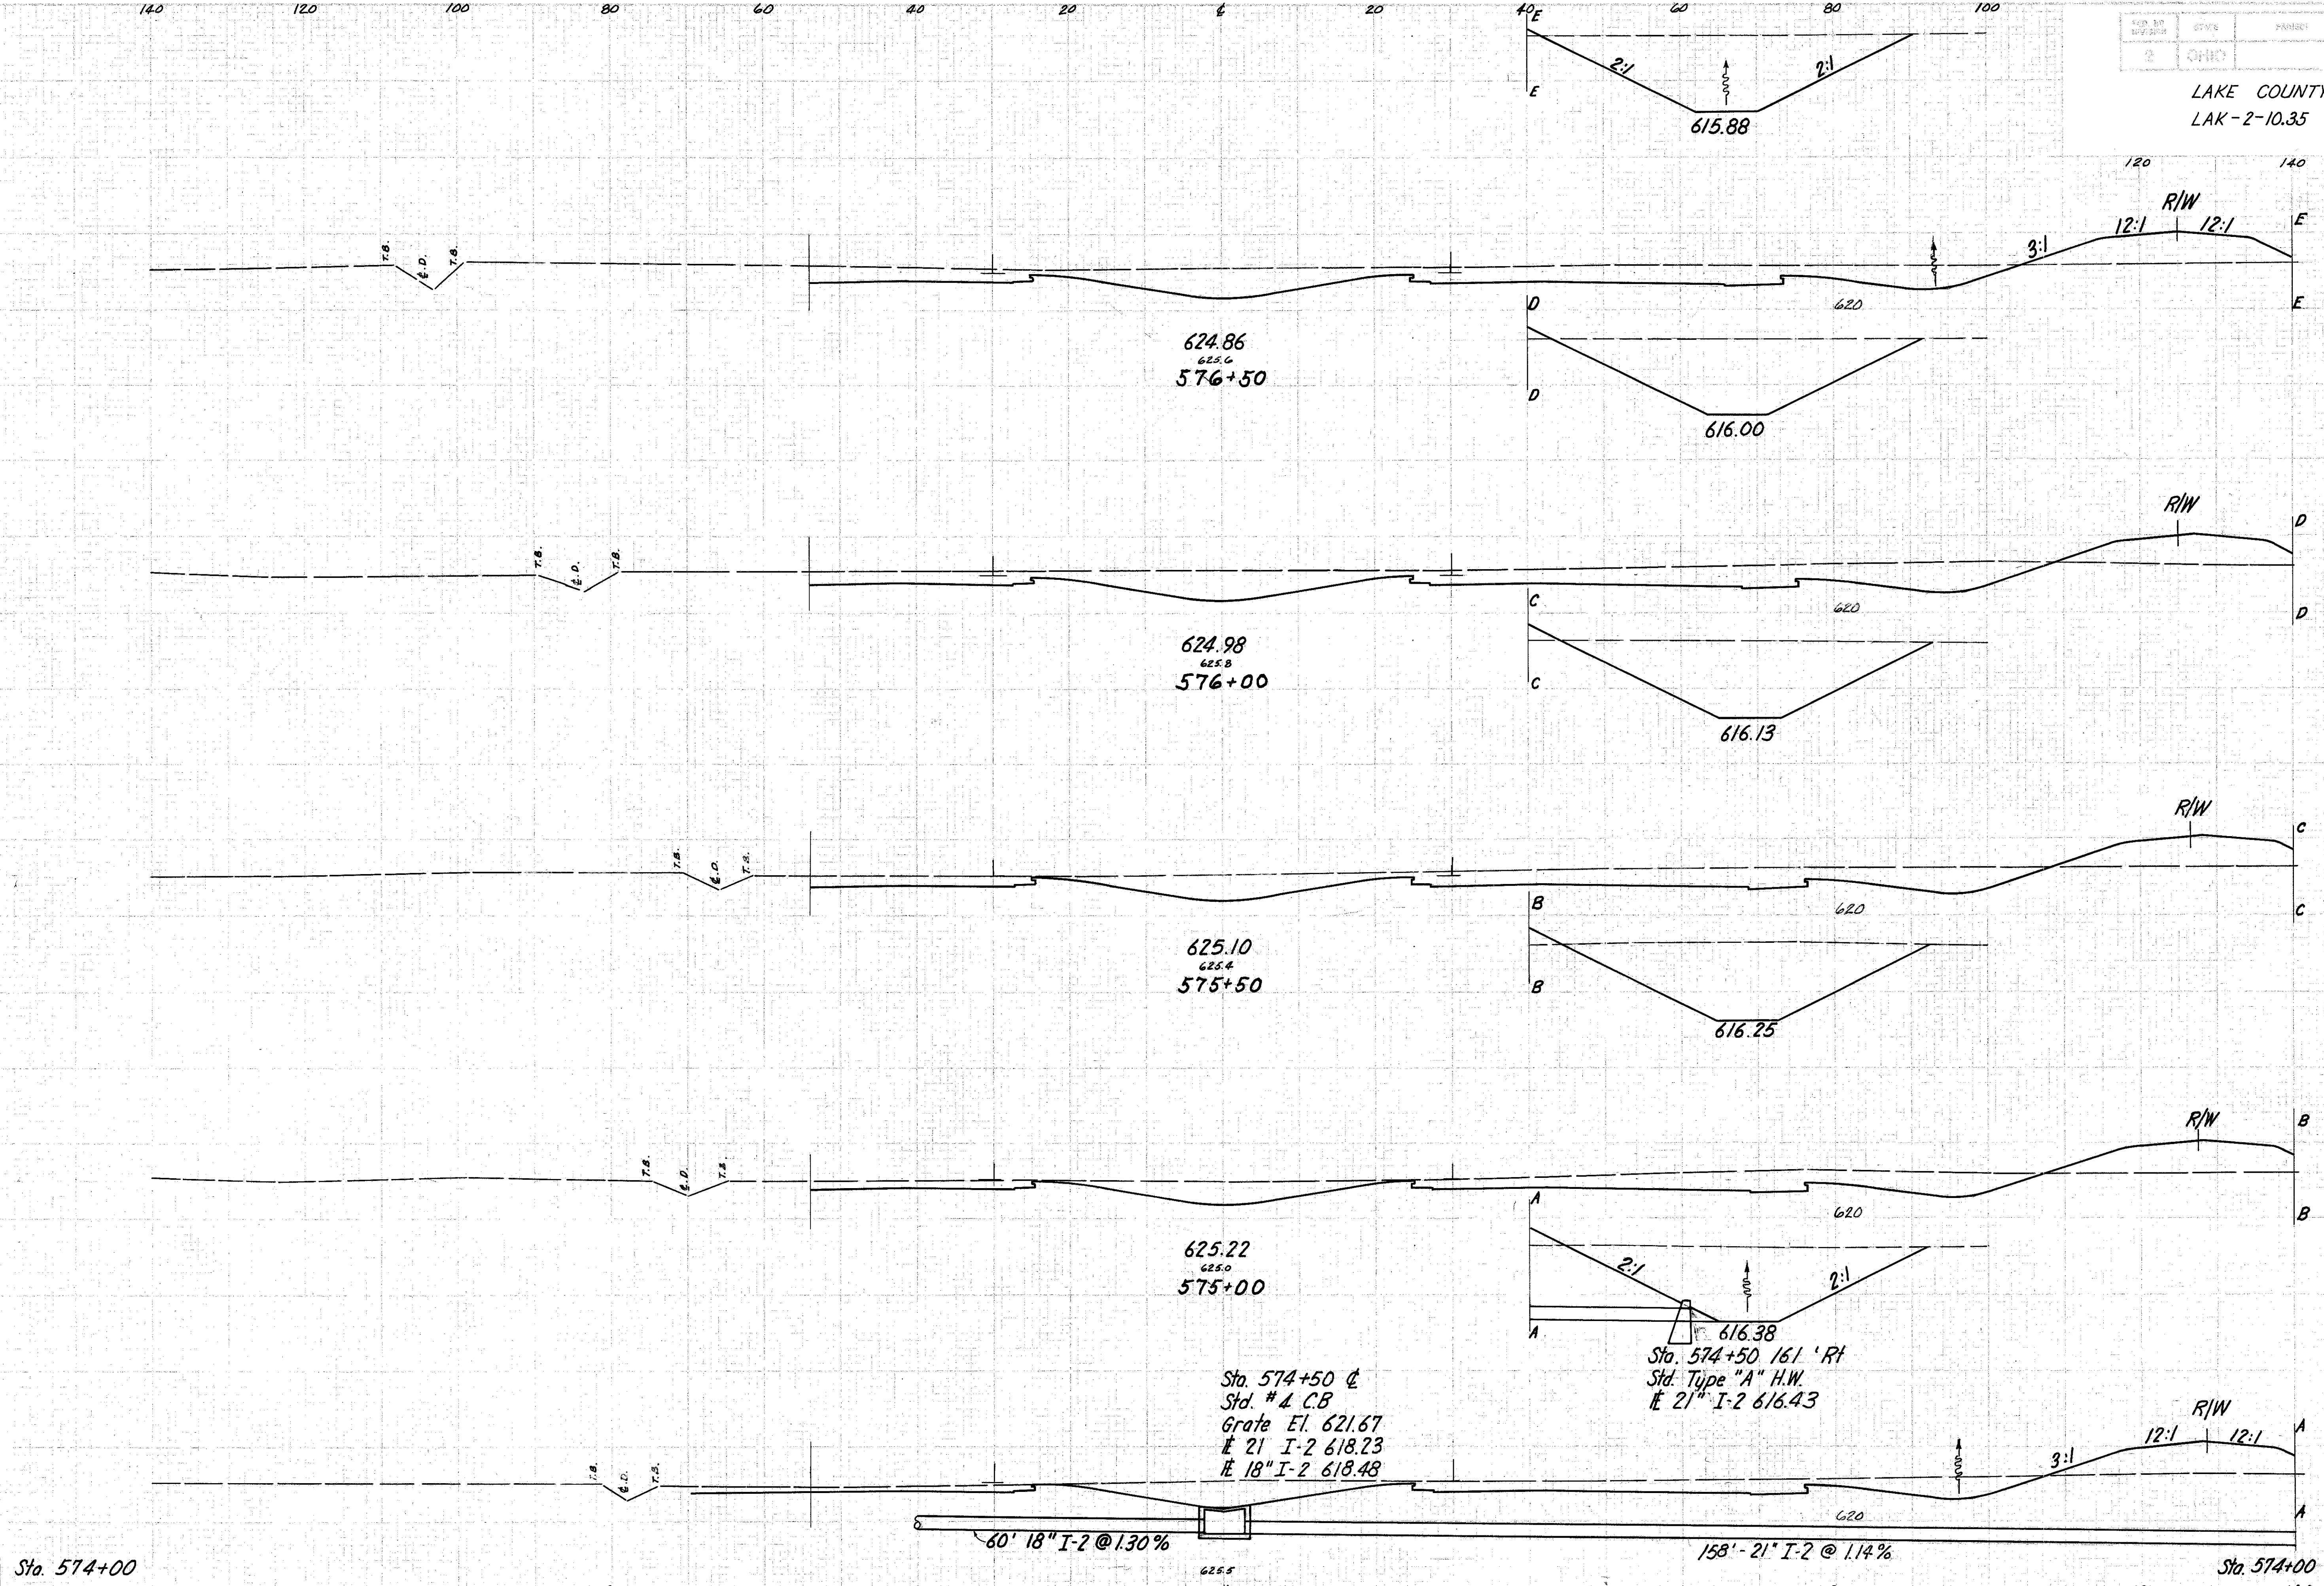

END AREA		CU. YDS.	
CUT	FILL	CUT	FILL
372	103	689	182
372	94	650	181
330	101	583	195
300	110	502	203
242	109	493	200
290	107		

624.86  
625.6  
576+50

624.98  
625.8  
576+00

625.10  
625.4  
575+50

625.22  
625.0  
575+00

Sta. 574+50 @  
Std. #4 C.B.  
Grate El. 621.67  
# 21" I-2 618.23  
# 18" I-2 618.48

Sta. 574+50 161' RT  
Std. Type "A" H.W.  
# 21" I-2 616.43

60' 18" I-2 @ 1.30%

158' 21" I-2 @ 1.14%

Relocation SR 2

Sta. 574+50 to 576+50