


Seeding
End Area
Yds.

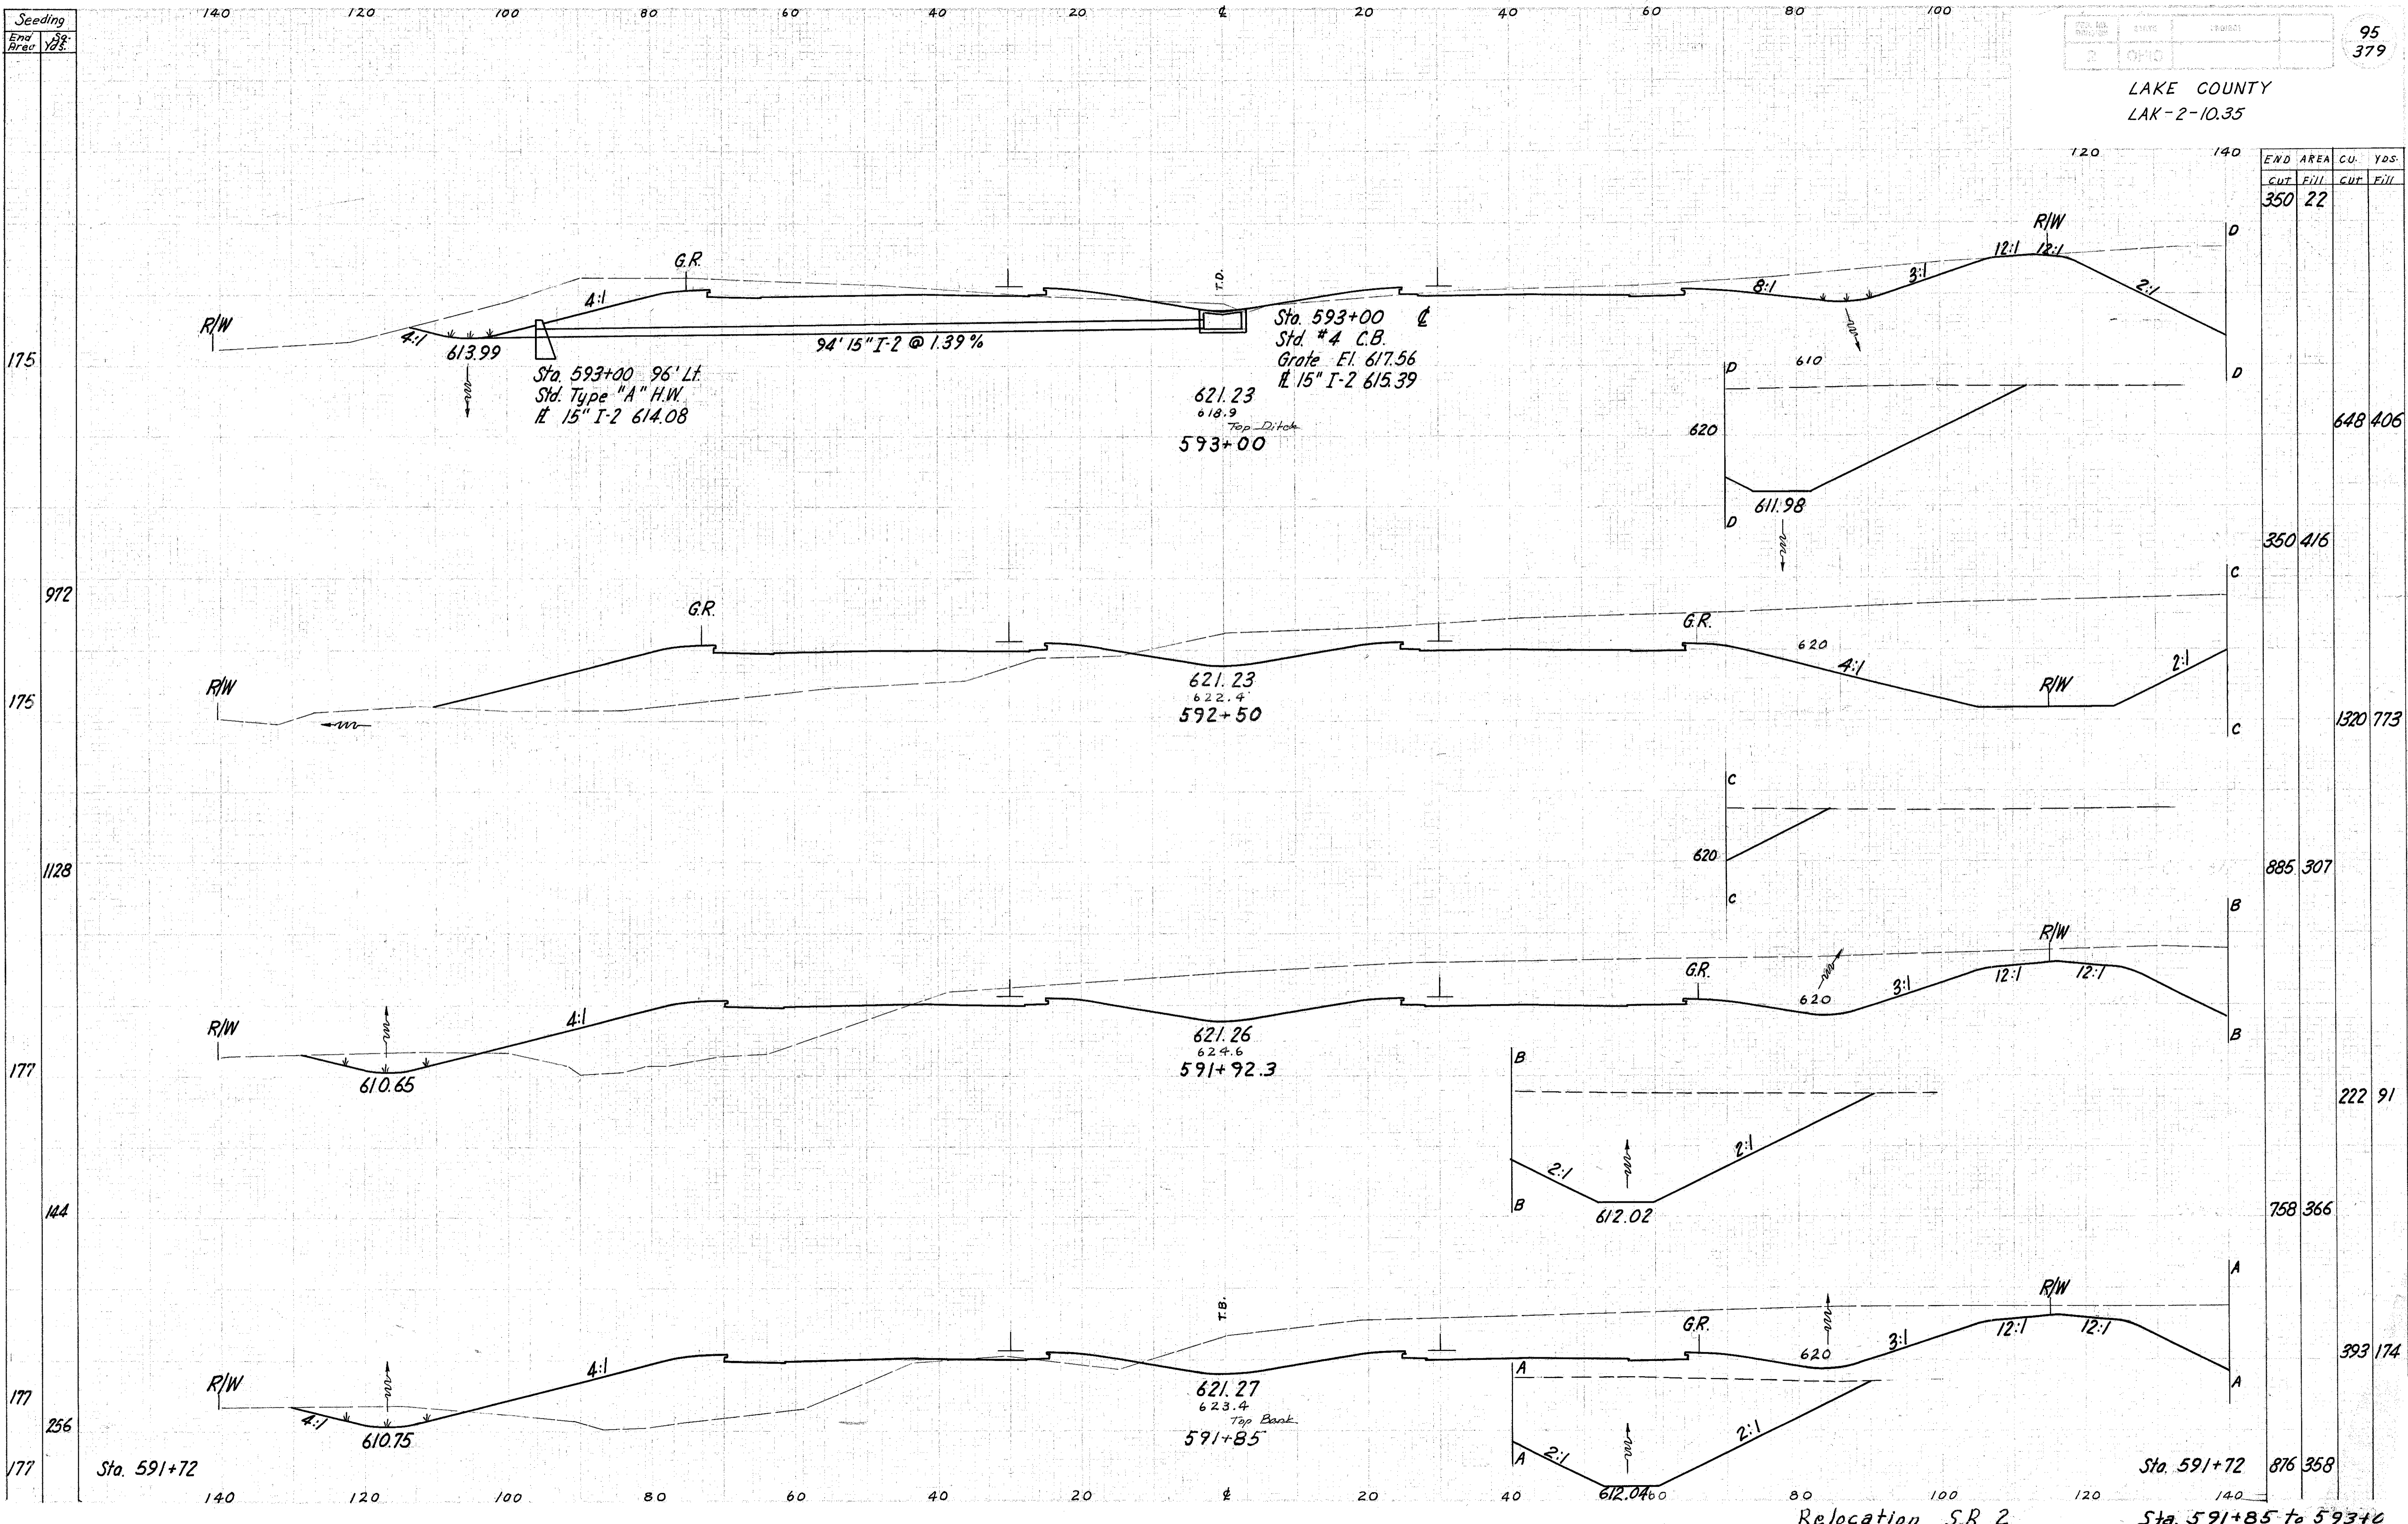

END AREA		CU. YDS.	
CUT	FILL	CUT	FILL
350	22		
		648	406
		350	416
		1320	773
		885	307
		222	91
		758	366
		393	174
		876	358

Relocation S.R 2 Sta. 591+85 to 593+72