


Seeding
End Area
Sq. Yds.

LAKE COUNTY
LAK-2-10.35

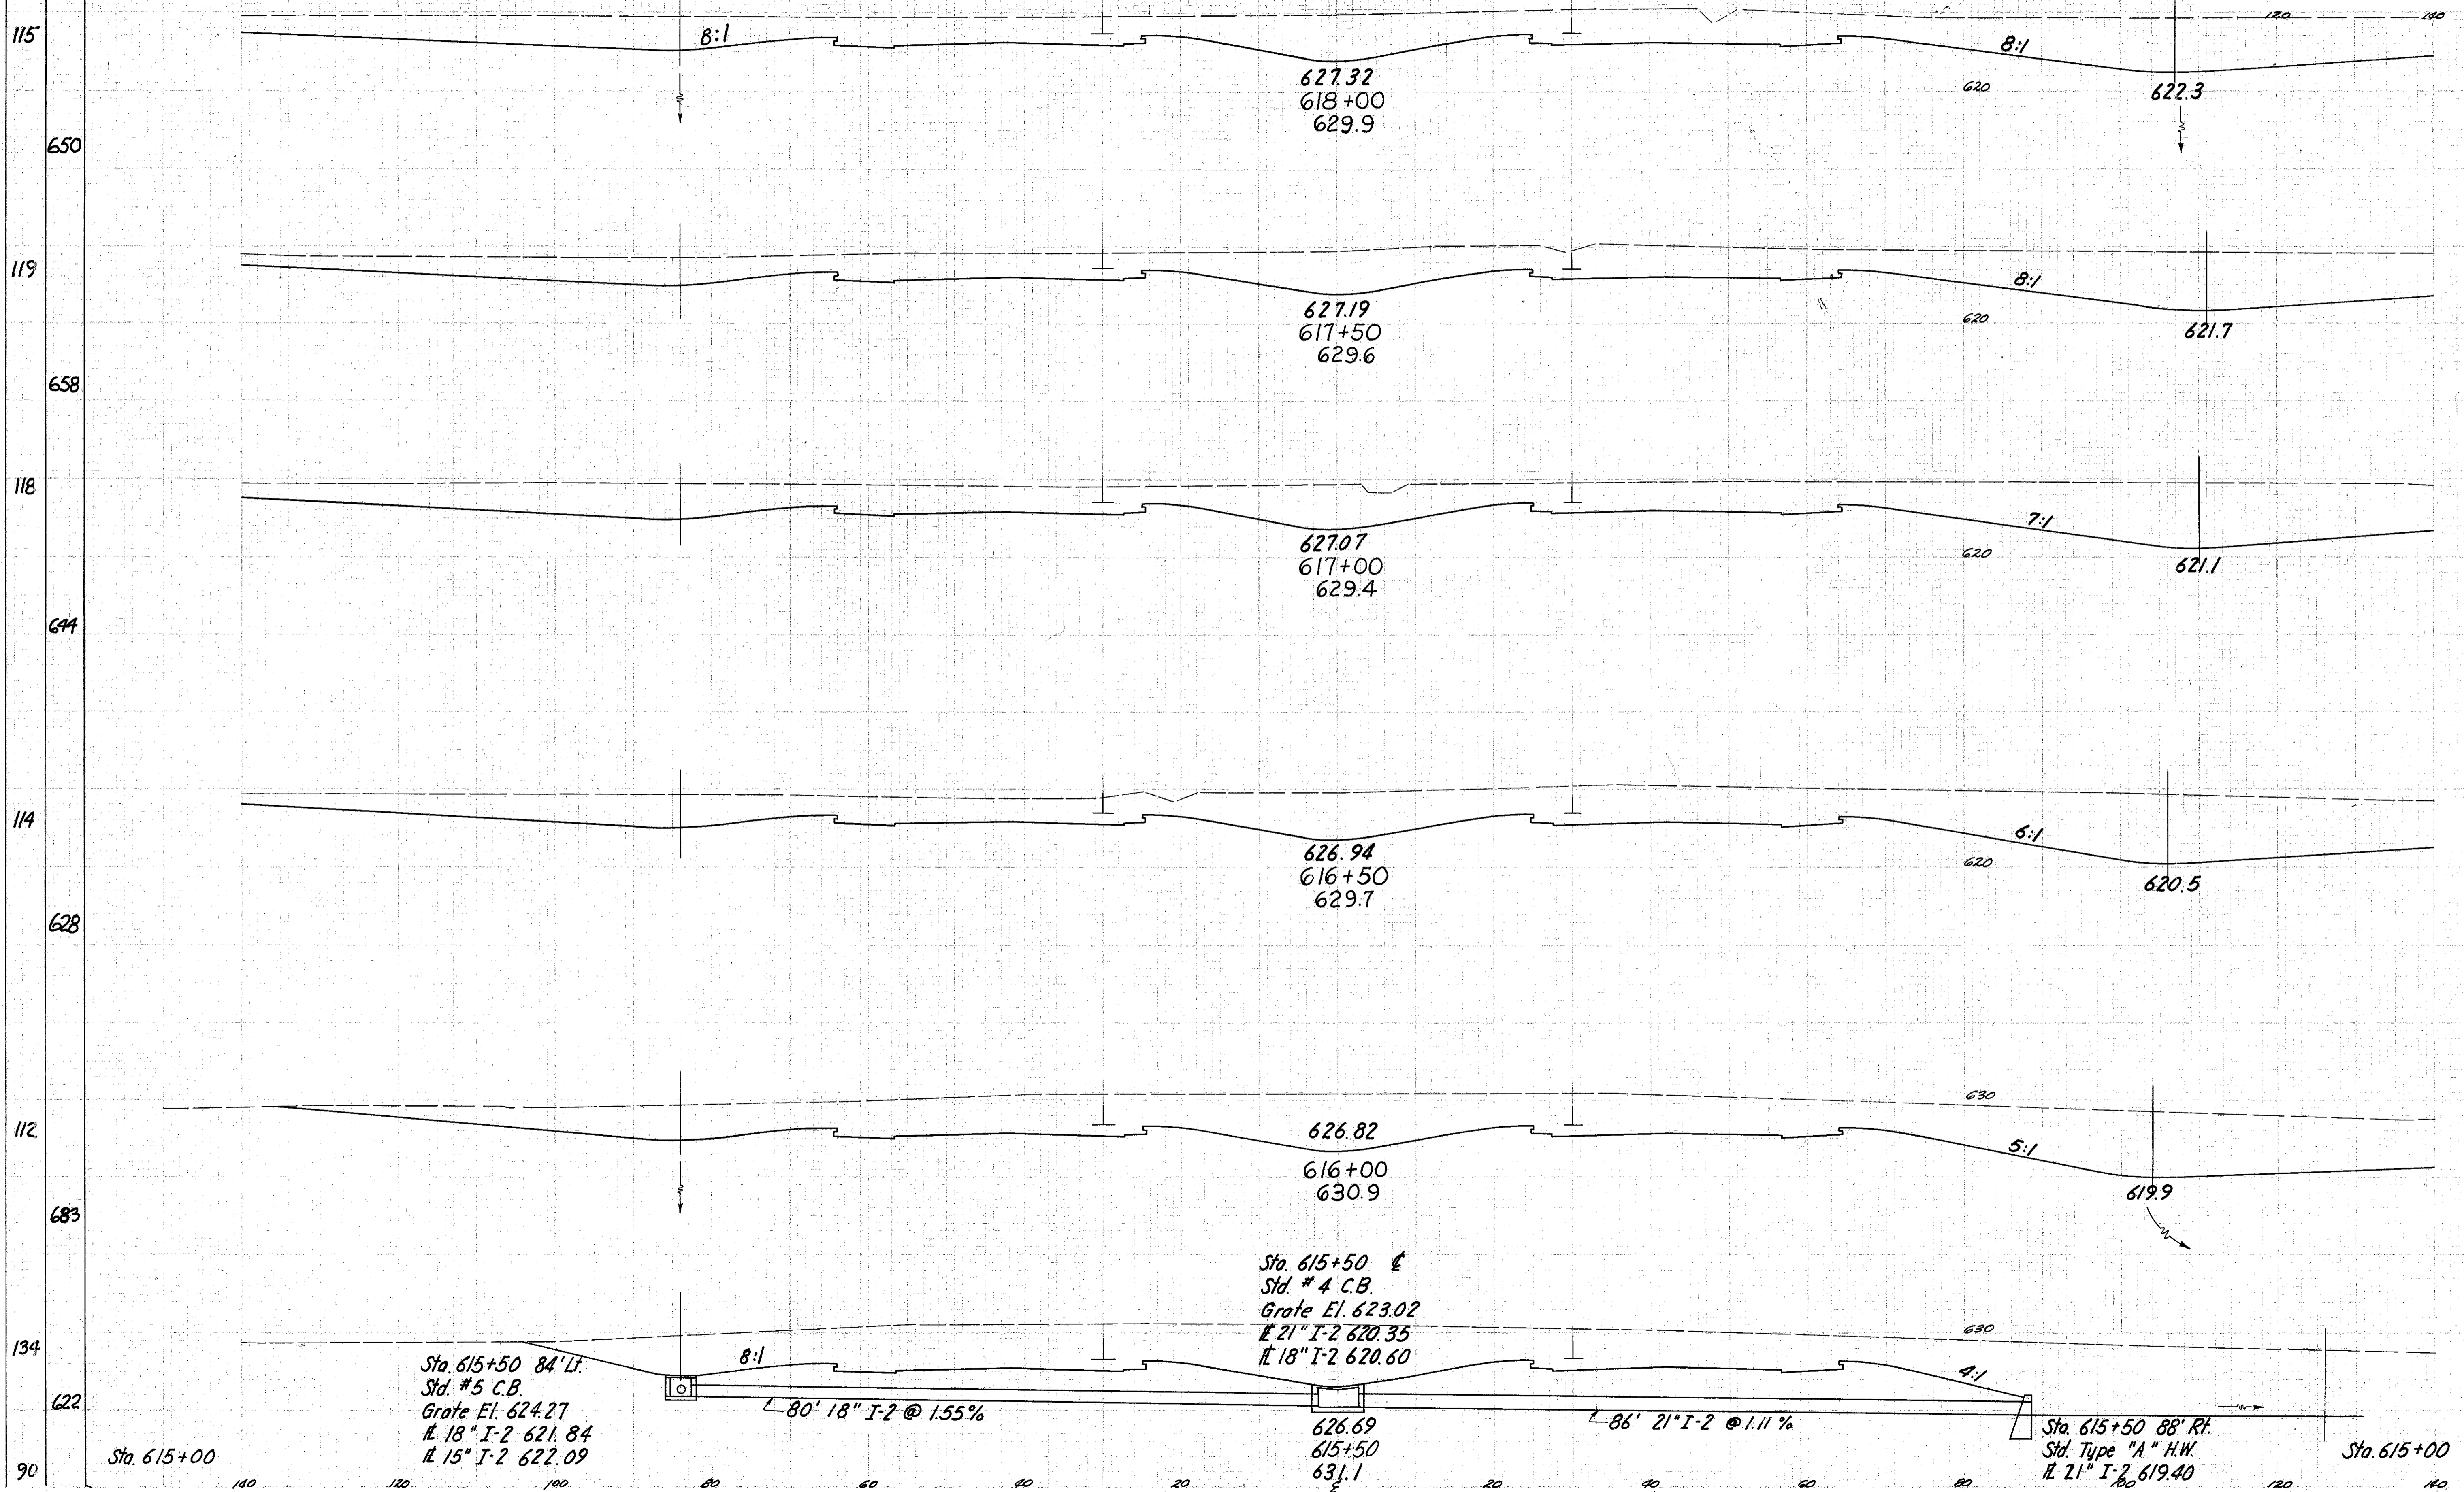

END AREA		CU. YDS.	
CUT	FILL	CUT	FILL
808			1498
810			1513
824			1596
900			1814
1059			2179
1294			1992
857			

Relocation SR 2 Sta. 615+50 to 618+00