


LAKE COUNTY
LAK-2-10.35

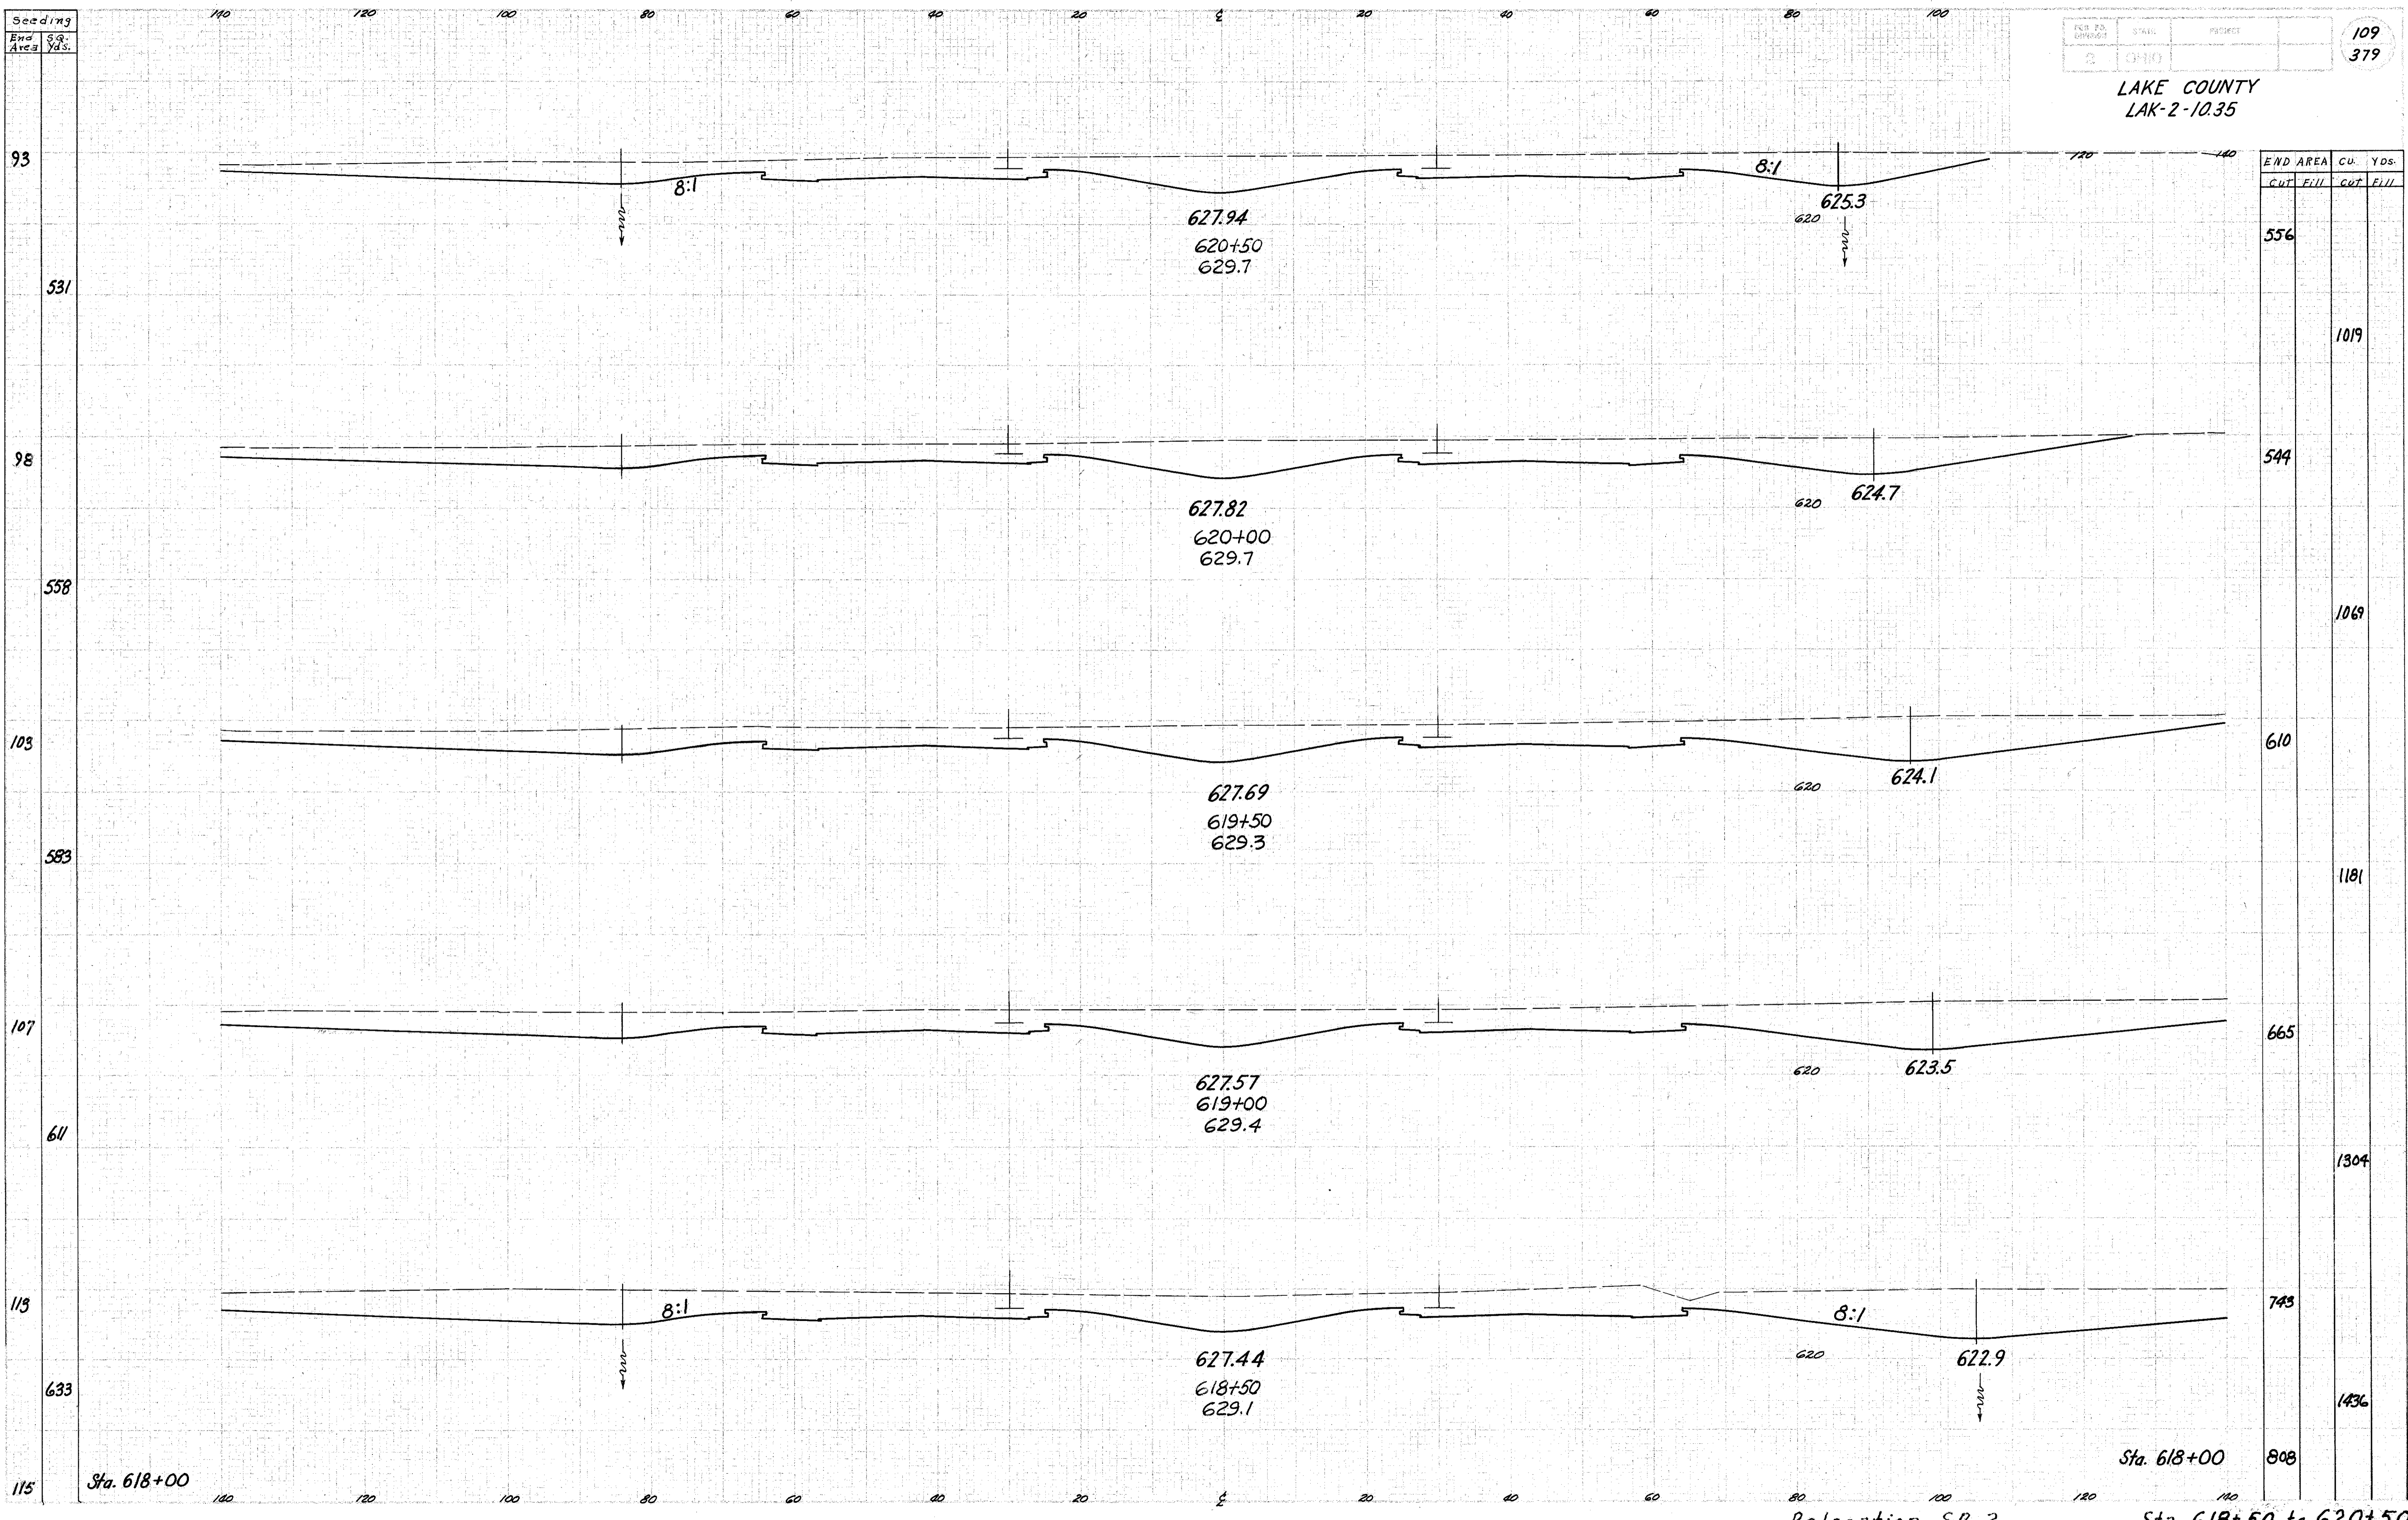

Relocation SR 2 Sta. 618+00 to 620+50