


Seeding
End Area
Sq. Yds.

LAKE COUNTY
LAK-2-10.35

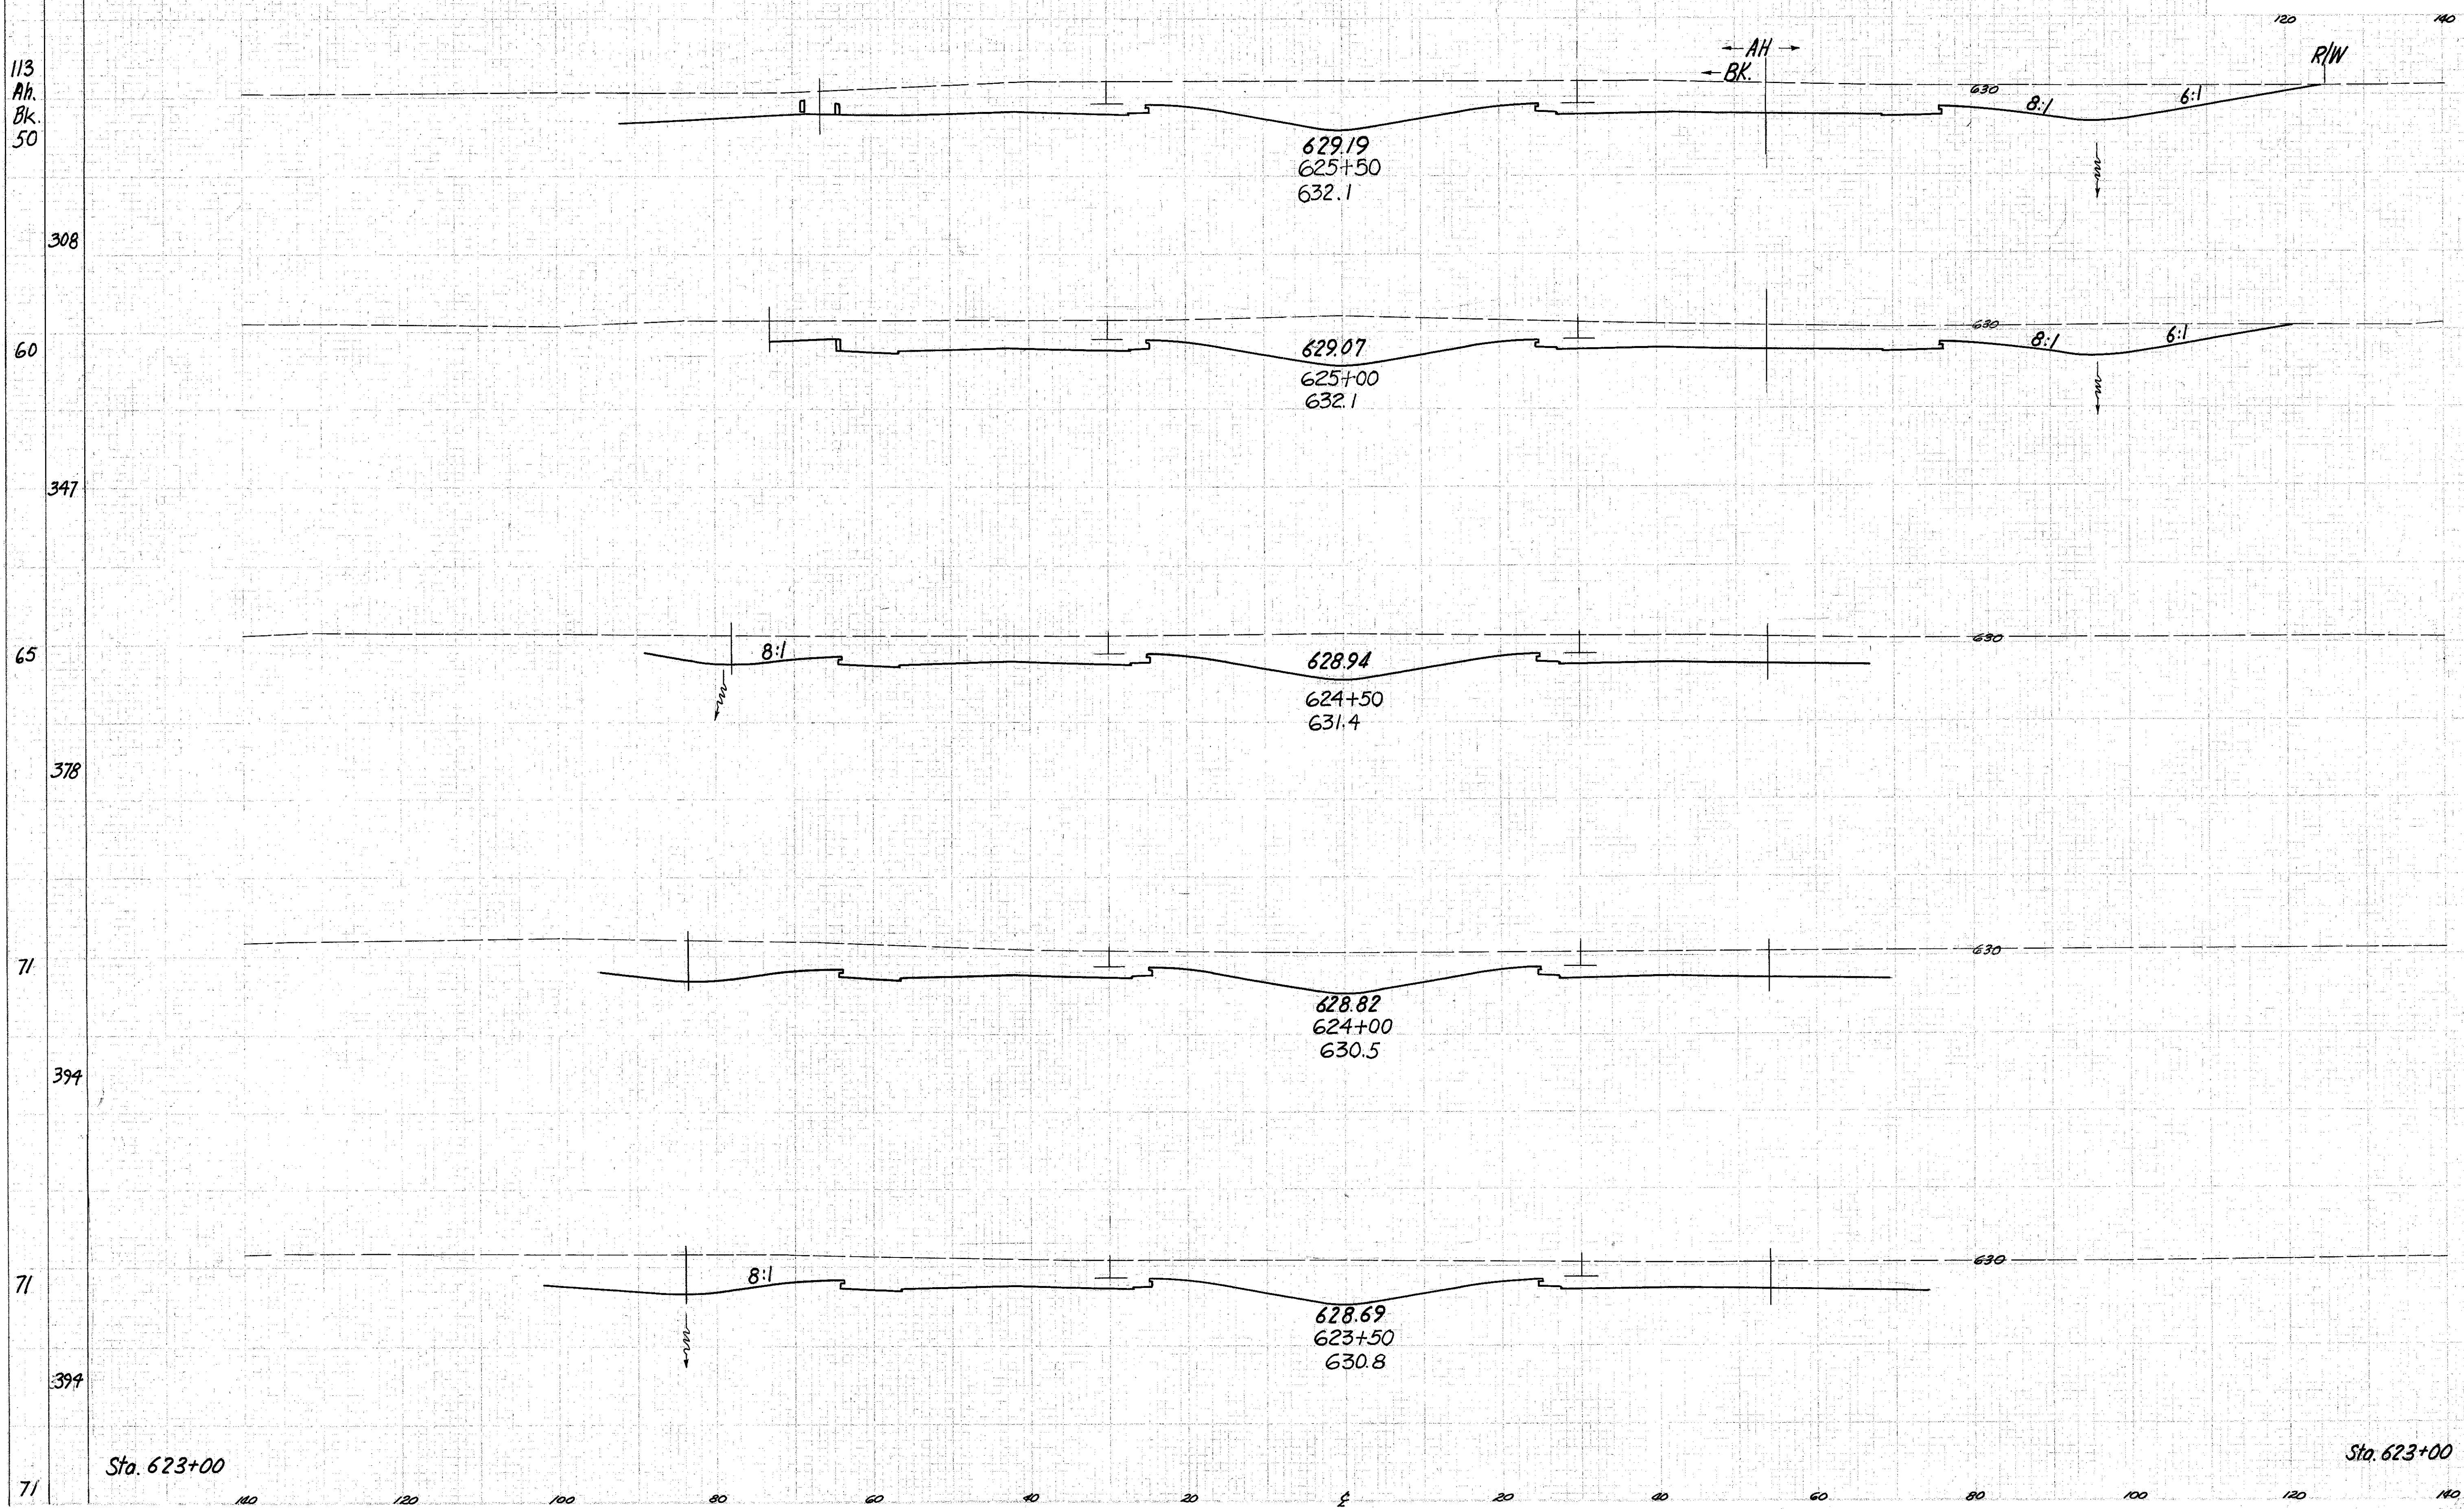

END AREA		CU. YDS.	
CUT	FILL	CUT	FILL
113	741		
308	518		942
60	BK.		
347	499		921
65	347		
378	496		923
71	378		
394	501		948
71	394		
394	523		1012
71	394		
570	570		