


Seeding
End Area
Yds.

LAKE COUNTY
LAK-2-10.35

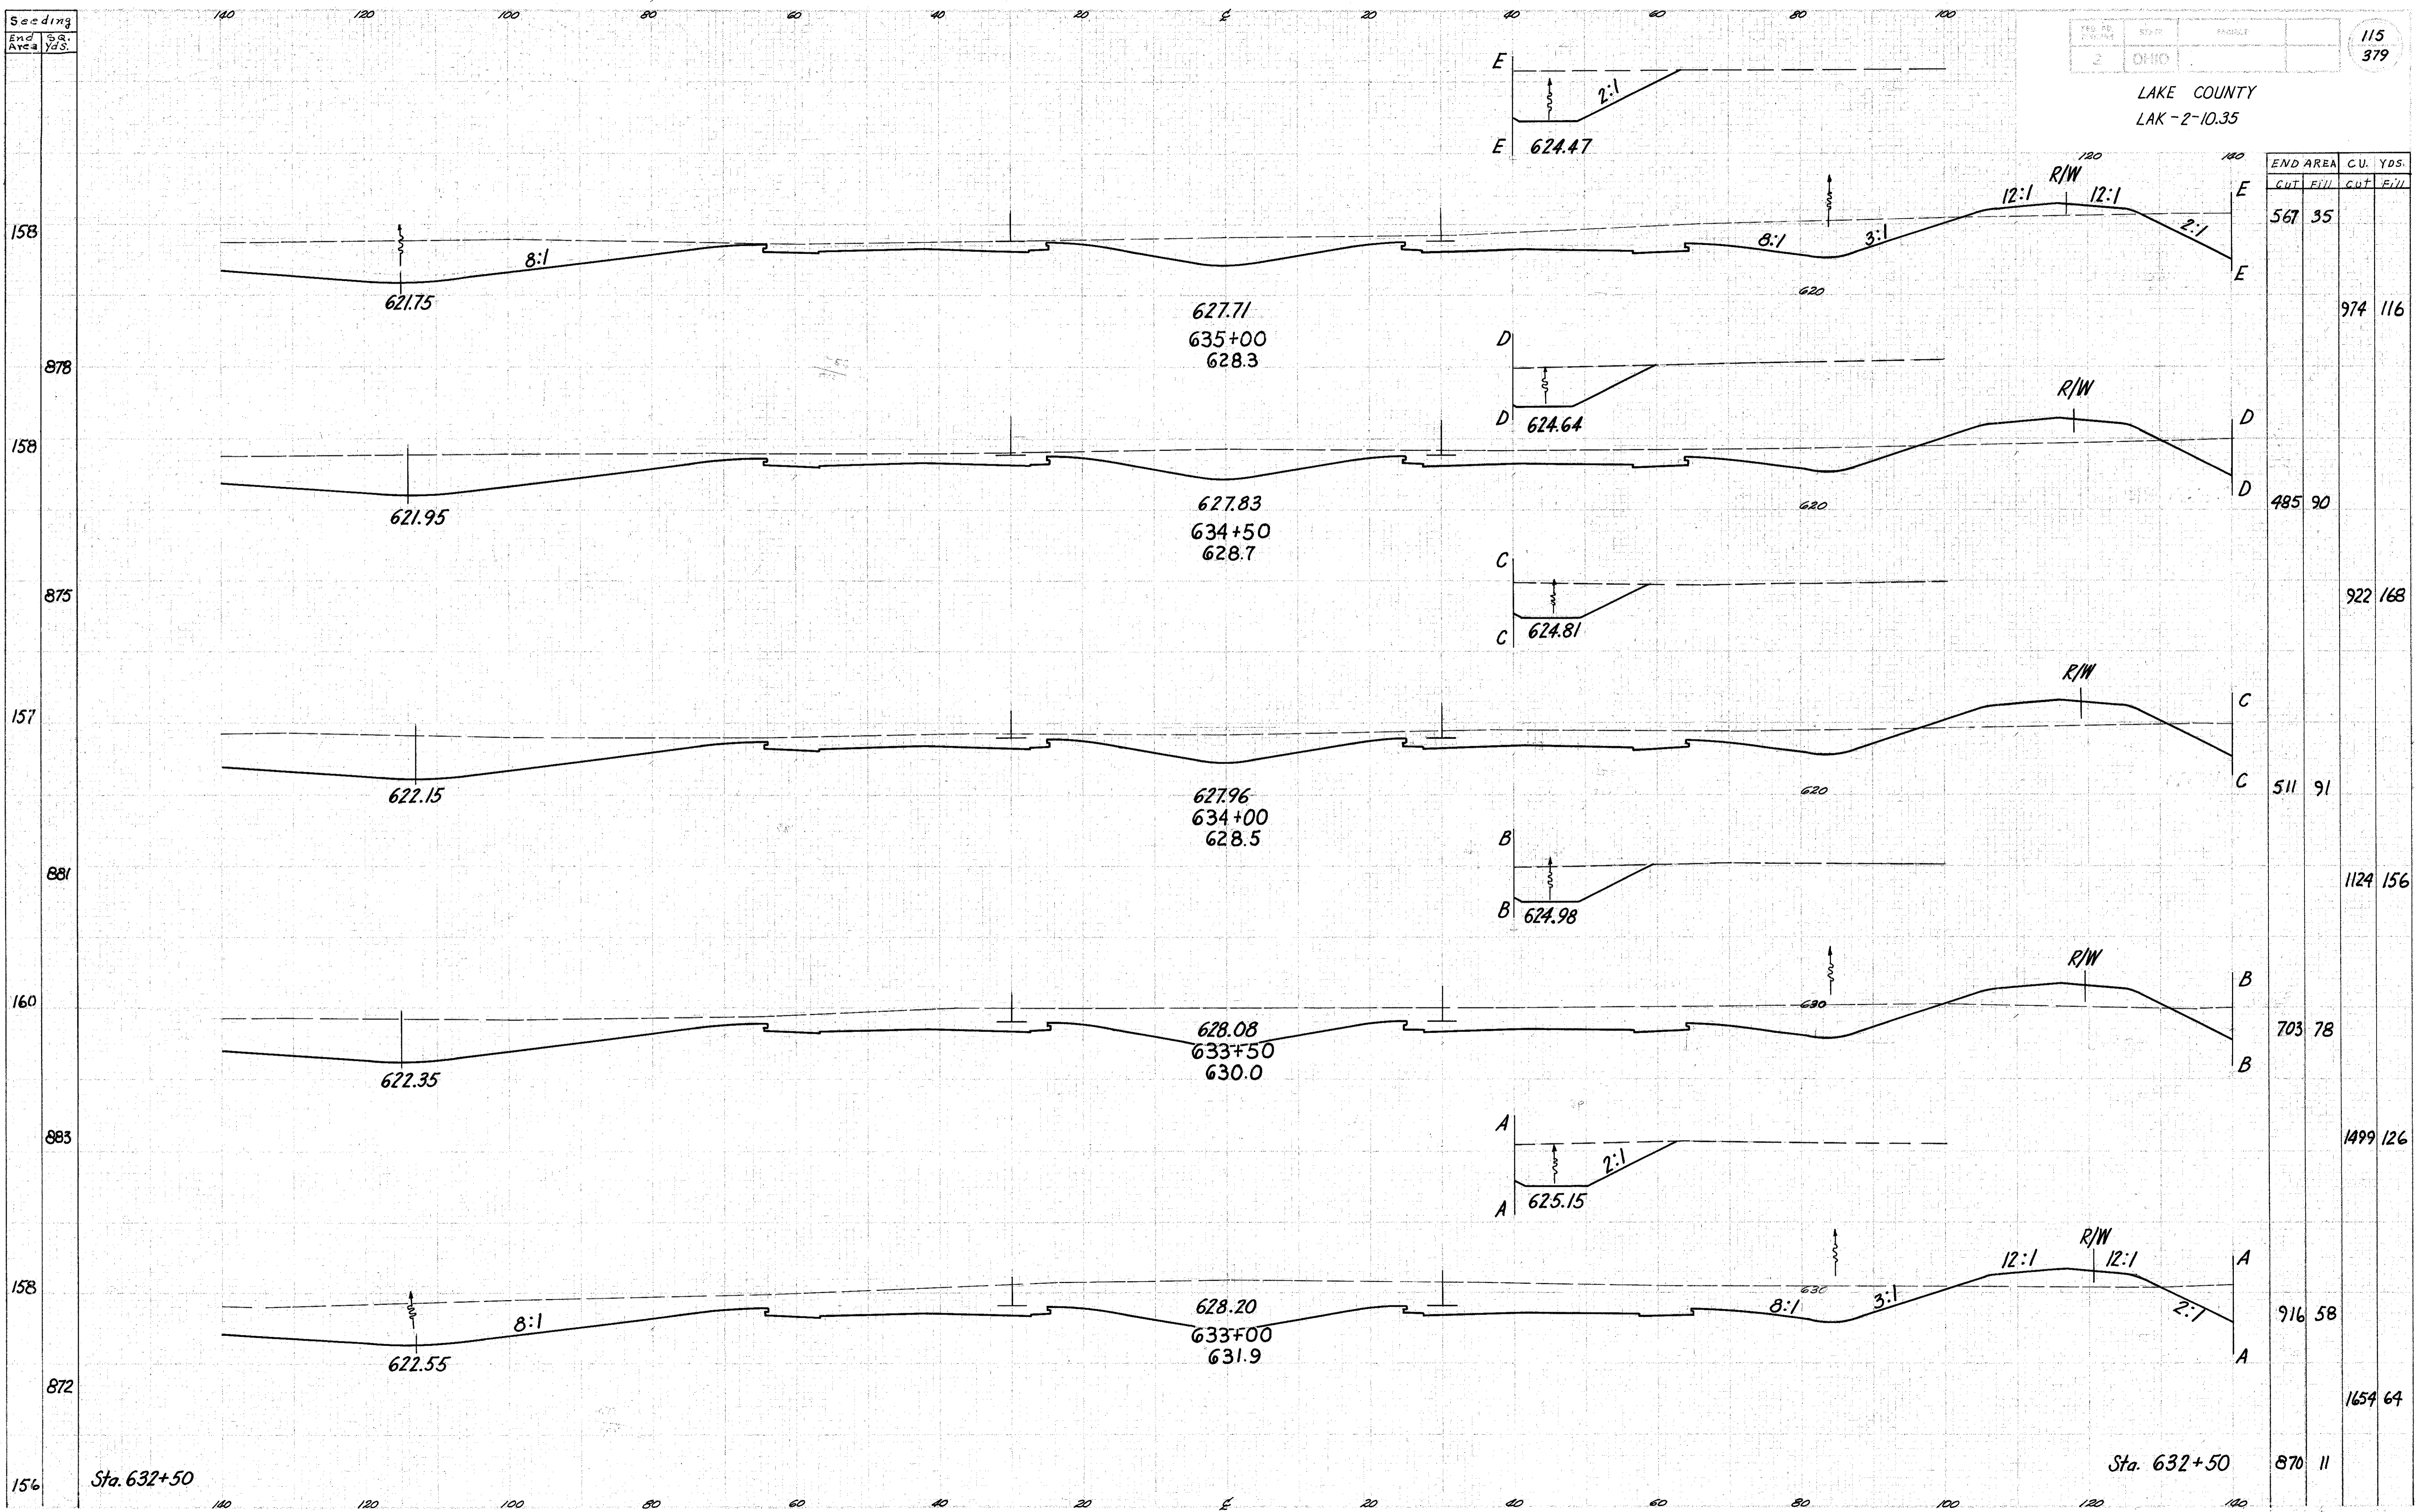

END AREA		CU. YDS.	
CUT	FILL	CUT	FILL
567	35		
		974	116
485	90		
		922	168
511	91		
		1124	156
703	78		
		1499	126
916	58		
		1654	64
870	11		

Sta. 632+50

Sta. 632+50

Relocation SR 2

Sta. 633+00 to 635+00