


Seeding
End Area
Sq. Yds.

LAKE COUNTY
LAK-2-10.35

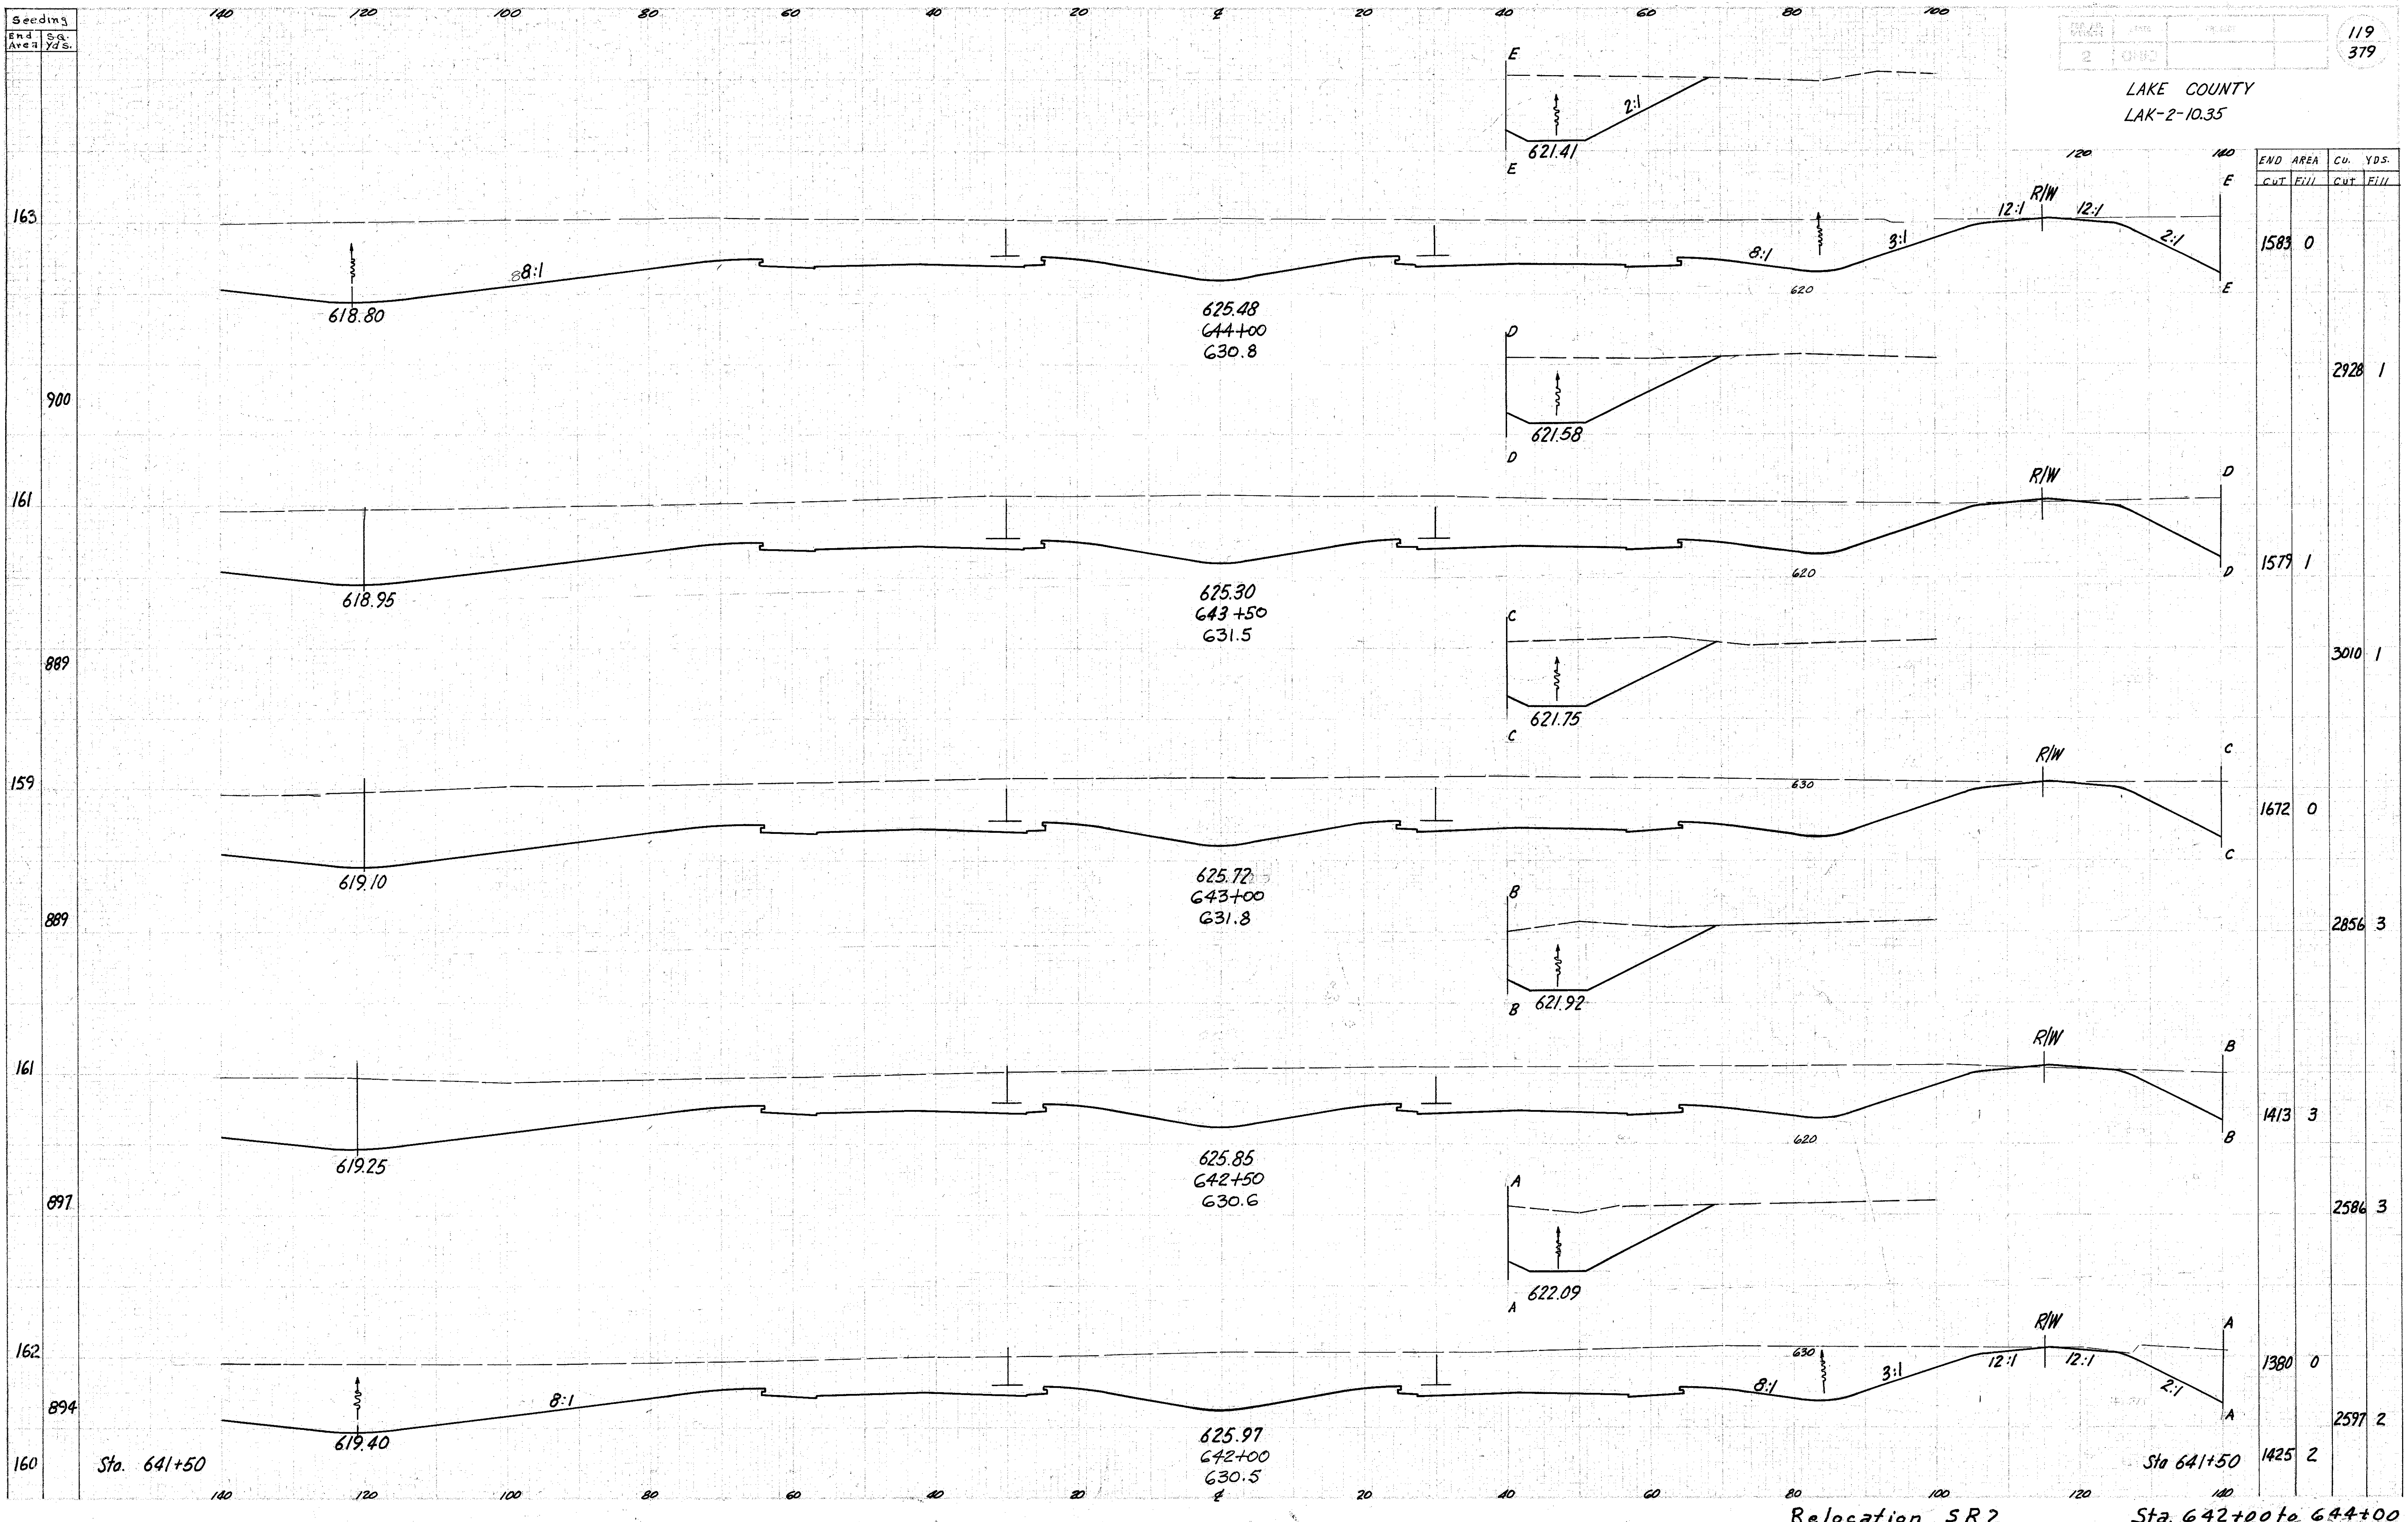

END AREA	CU. YDS.	
	CUT	FILL
1583	0	
		2928
1579	1	
		3010
1672	0	
		2856
1413	3	
		2586
1380	0	
		2597
1425	2	

Relocation SR2 Sta. 641+50 to 644+00