


Seeding  
End Area  
193.

LAKE COUNTY  
LAK-2-10.35  
121  
379

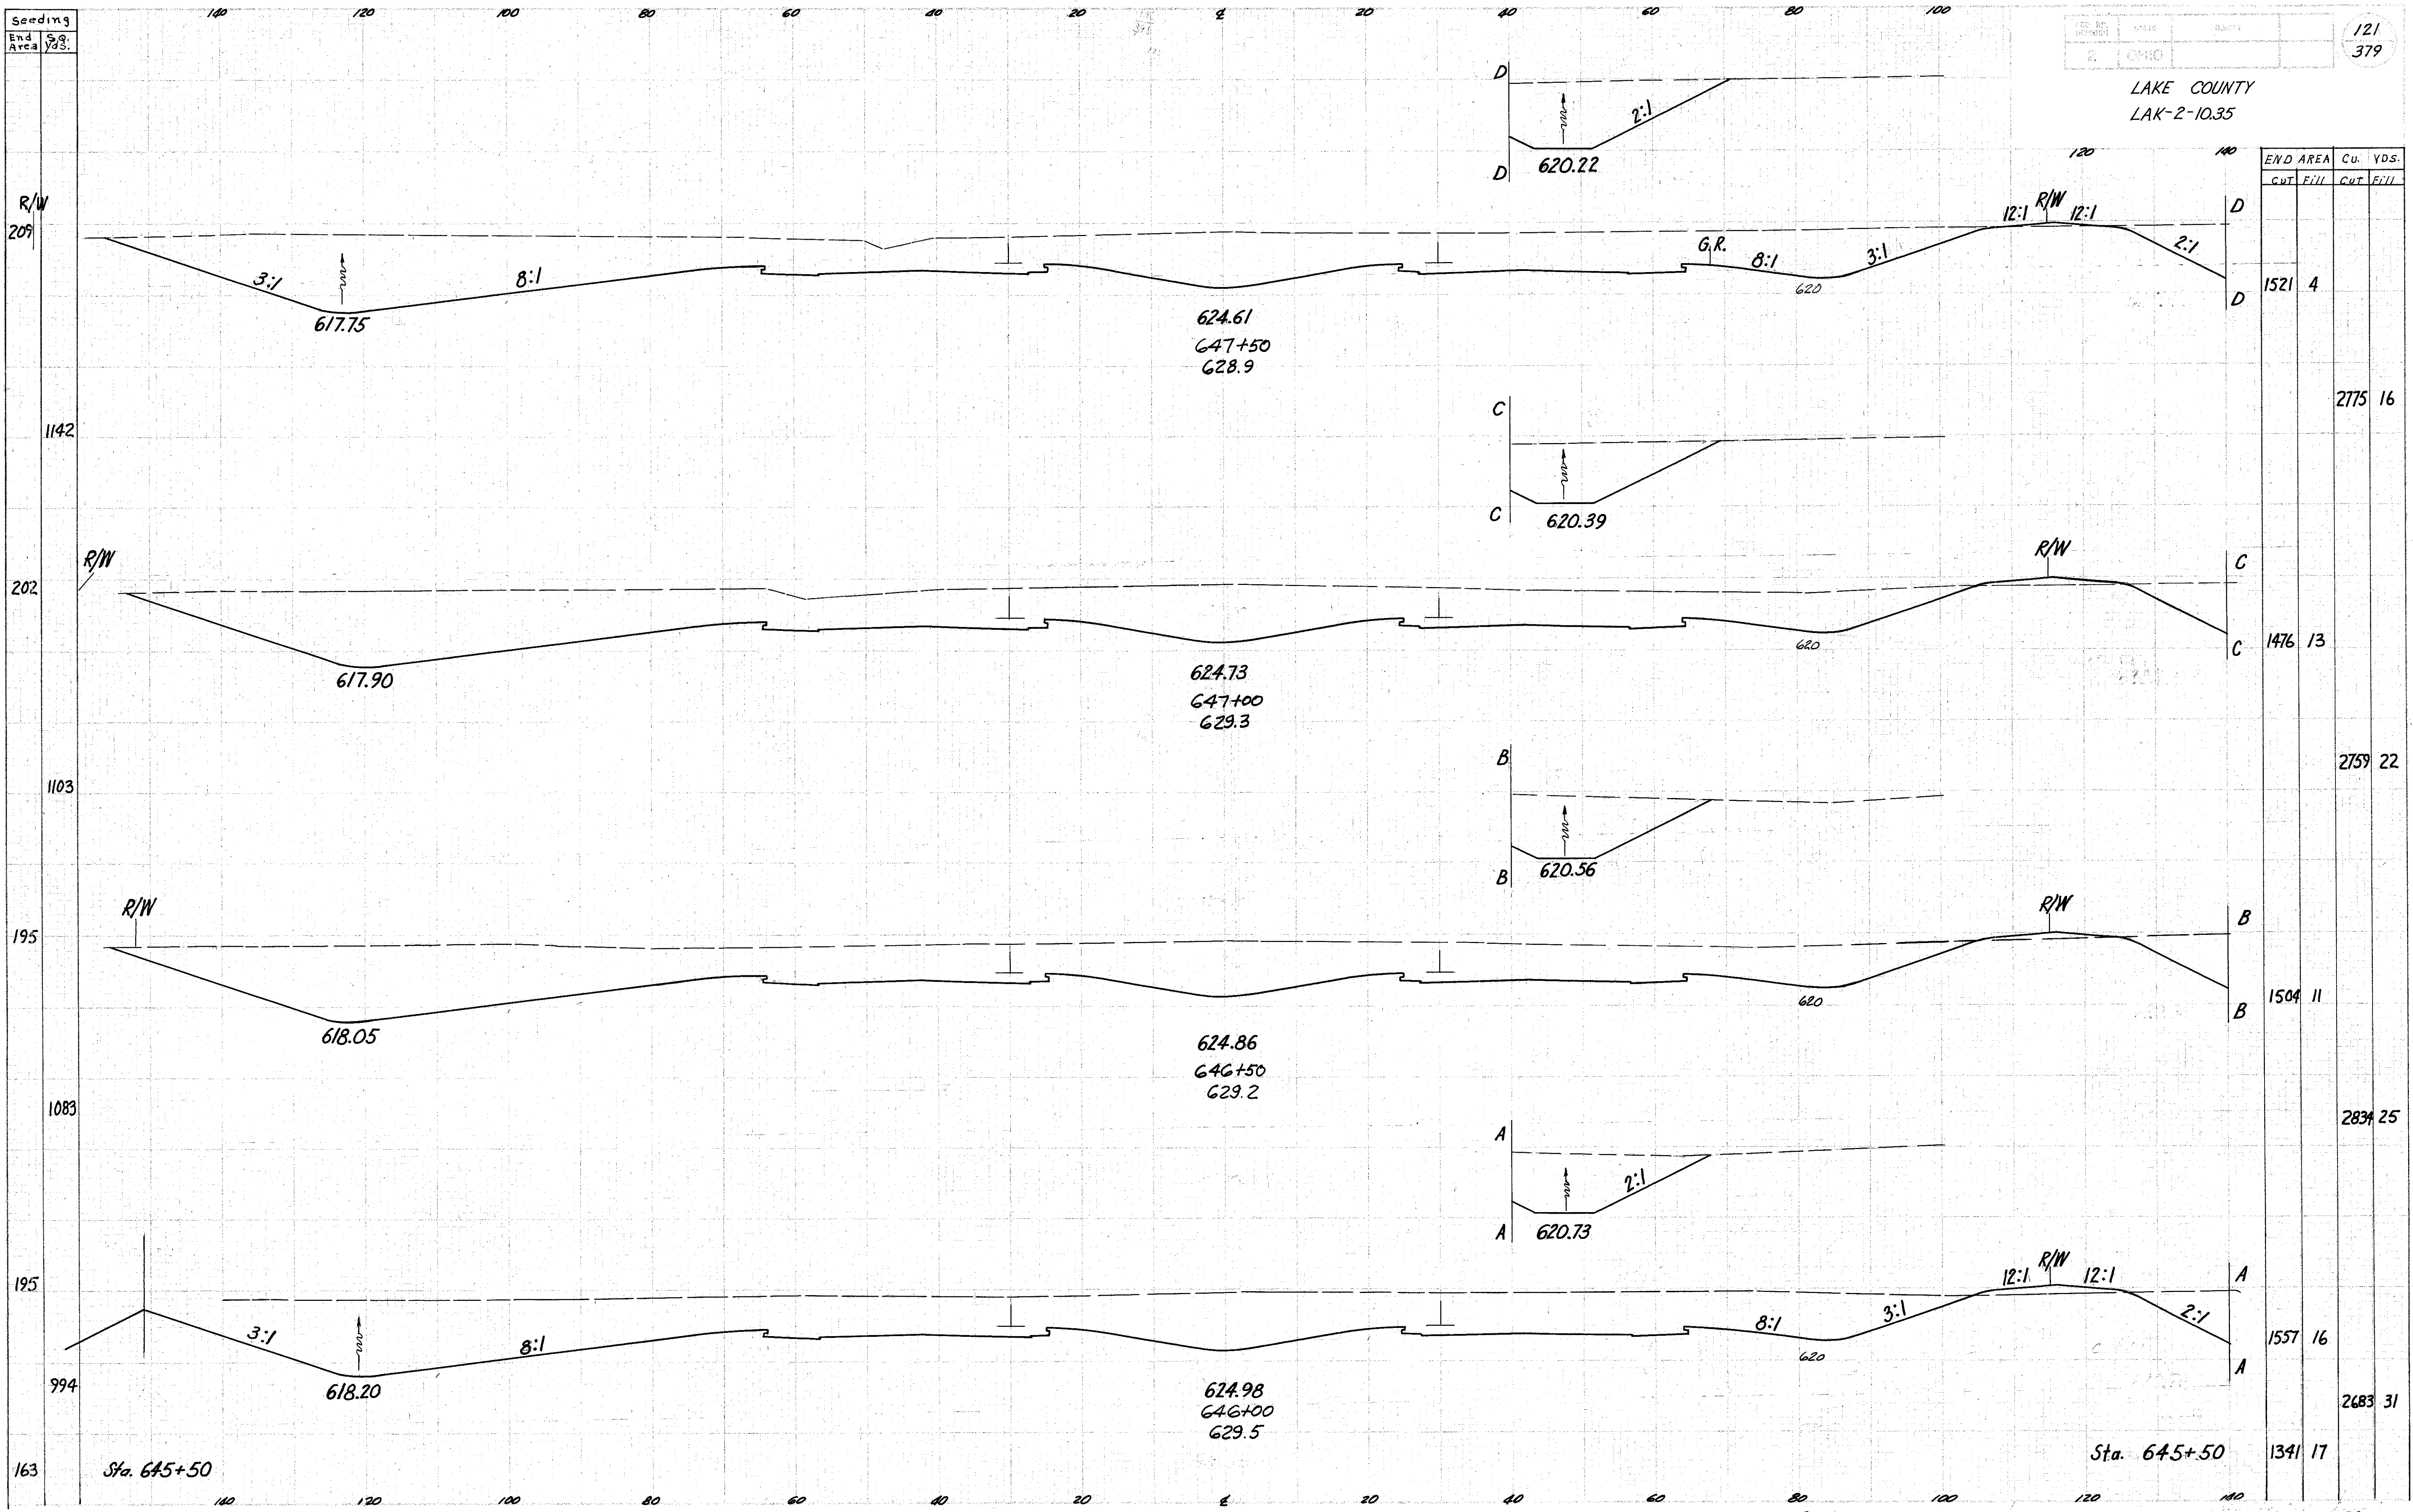

END AREA		CU. YDS.	
CUT	FILL	CUT	FILL
1521	4	2775	16
1476	13	2759	22
1504	11	2834	25
1557	16	2683	31
1341	17		

Relocation SR2 Sta. 646+00 to 647+50