


Seeding
End Area
Sq. Yds.

123
379

LAKE COUNTY
LAK-2-10.35

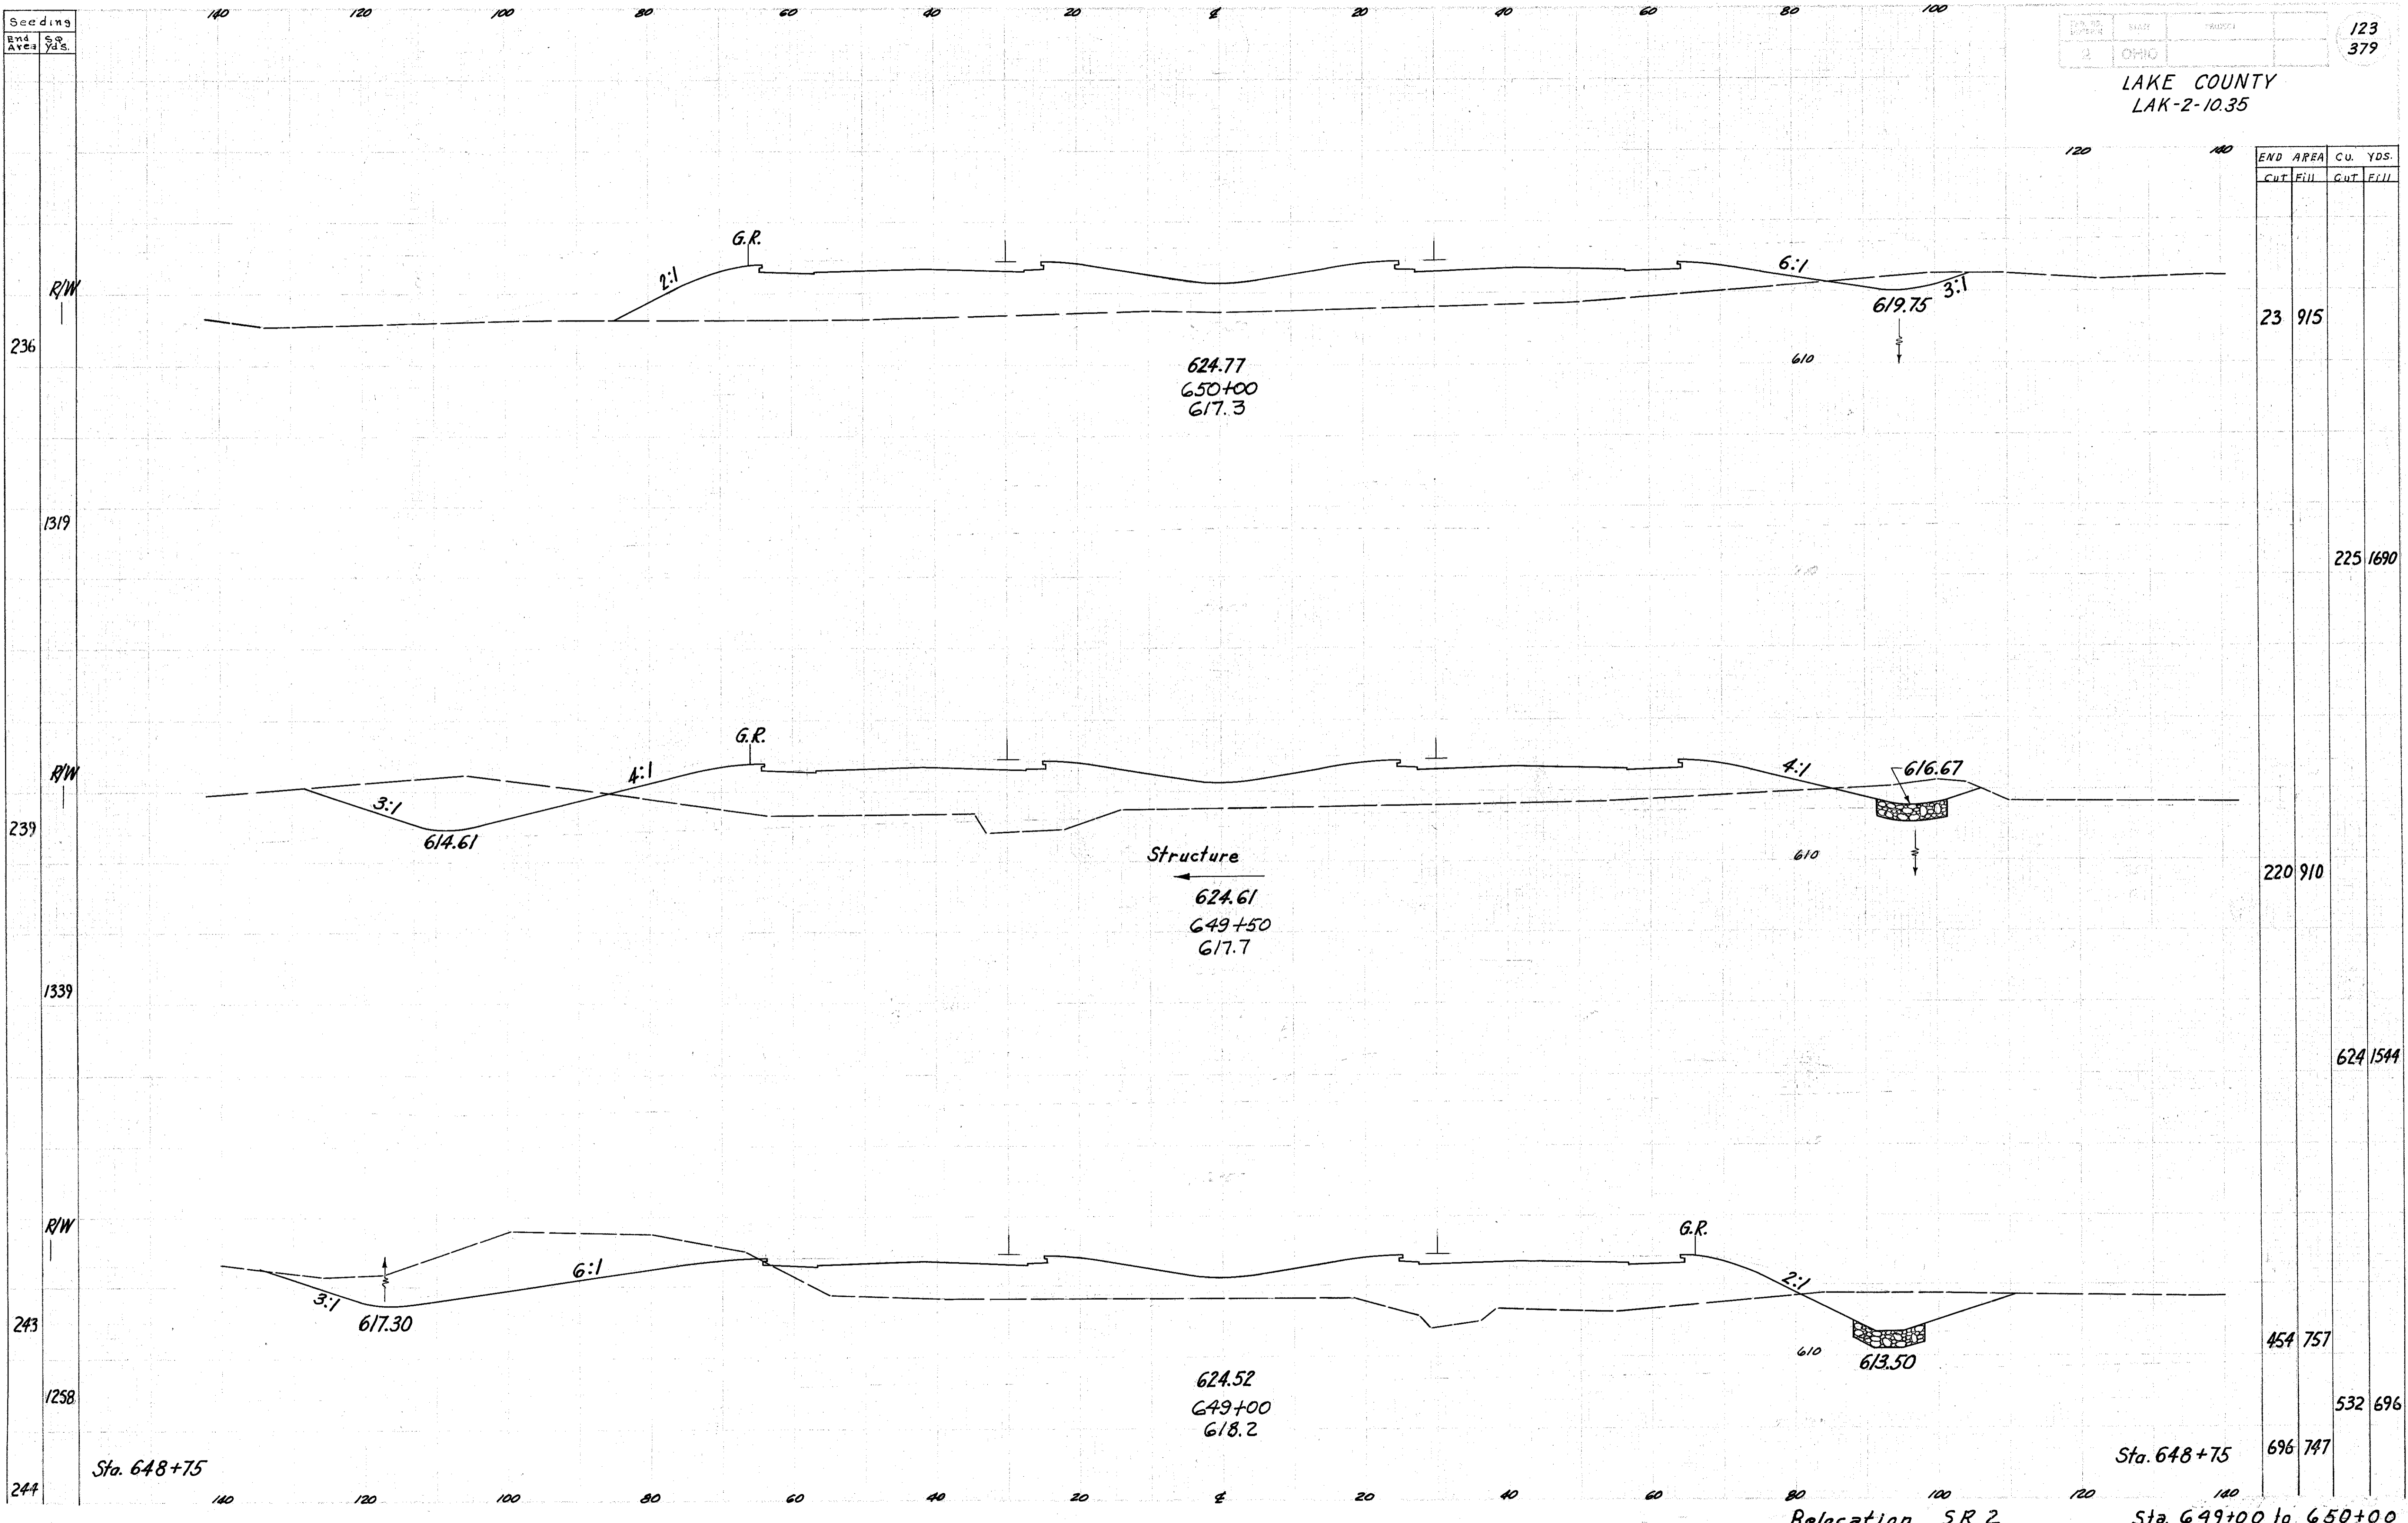

END AREA		CU. YDS.	
CUT	FILL	CUT	FILL

23	915		
		225	1690
		624	1544
		454	757
		532	696
		696	747

Sta. 648+75

Sta. 648+75

Sta. 649+00 to 650+00

Relocation SR 2