


SEEDING
END SQ.
WIDTH YDS.

LAKE COUNTY
LAK-2-10.35

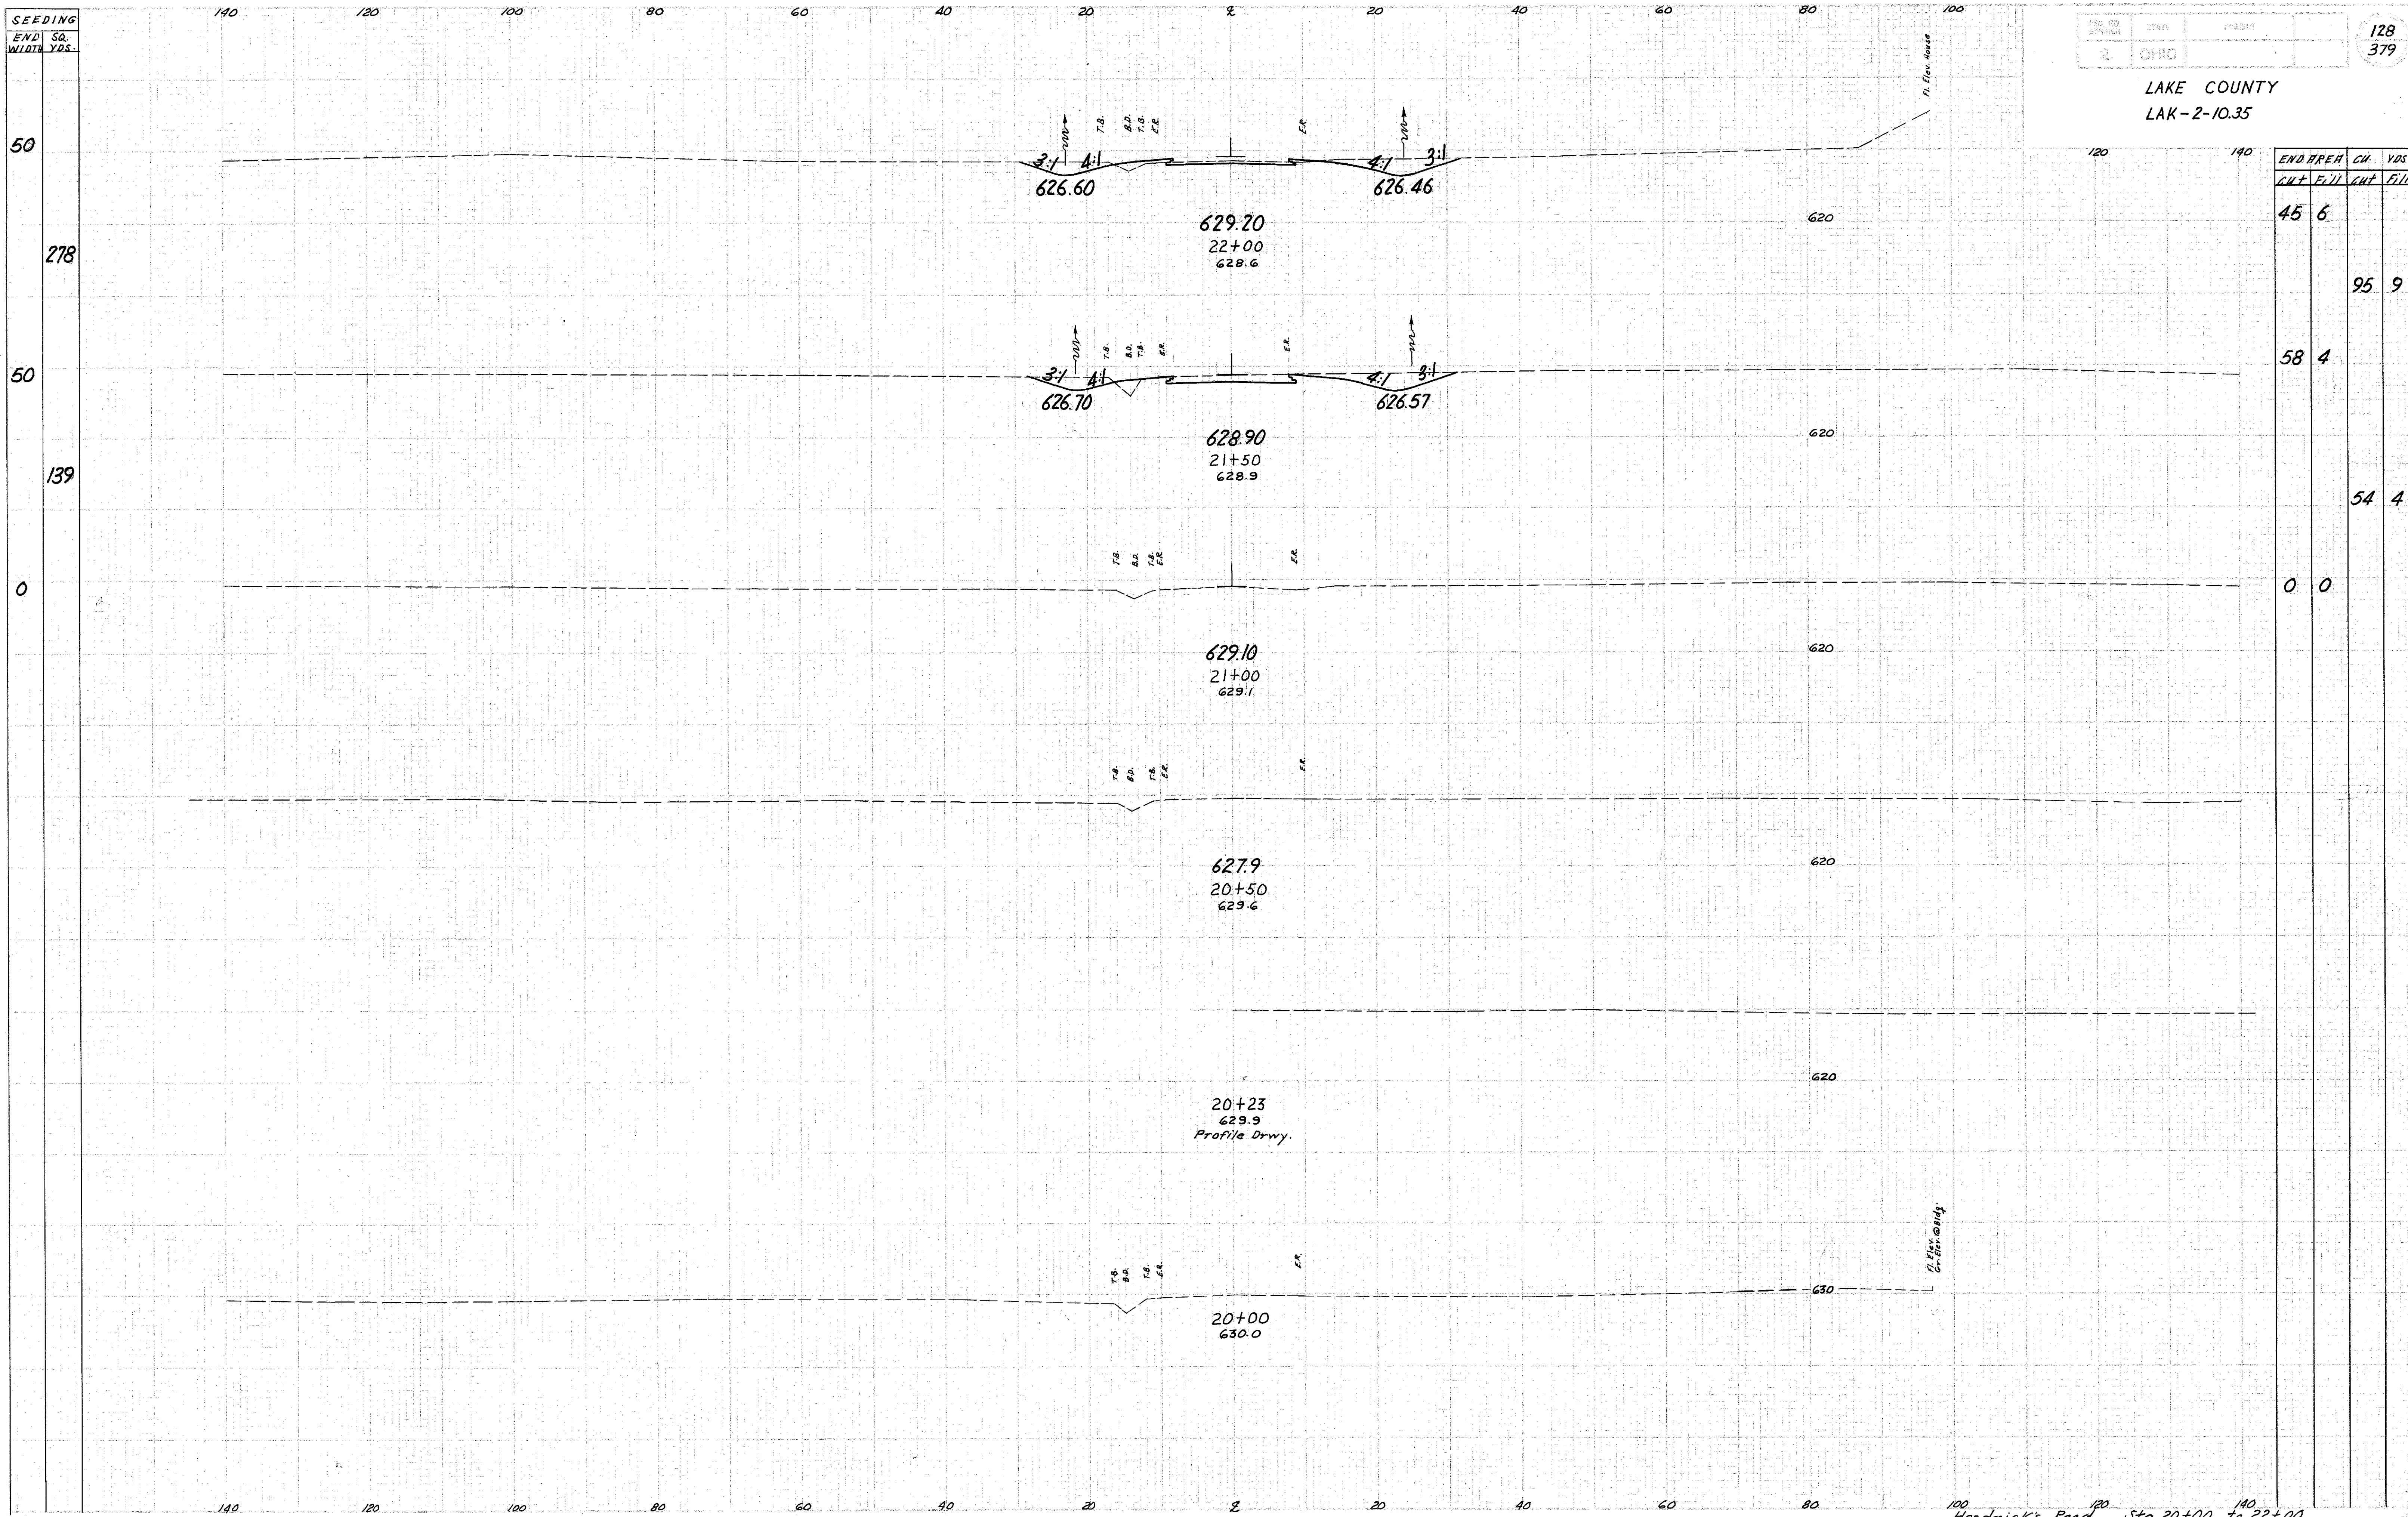

END AREA	CUT	FILL	CUT	FILL
45	6			
			95	9
58	4			
			54	4
0	0			