


SEEDING
END SQ.
WIDTH YDS.

LAKE COUNTY
LAK-2-10.35

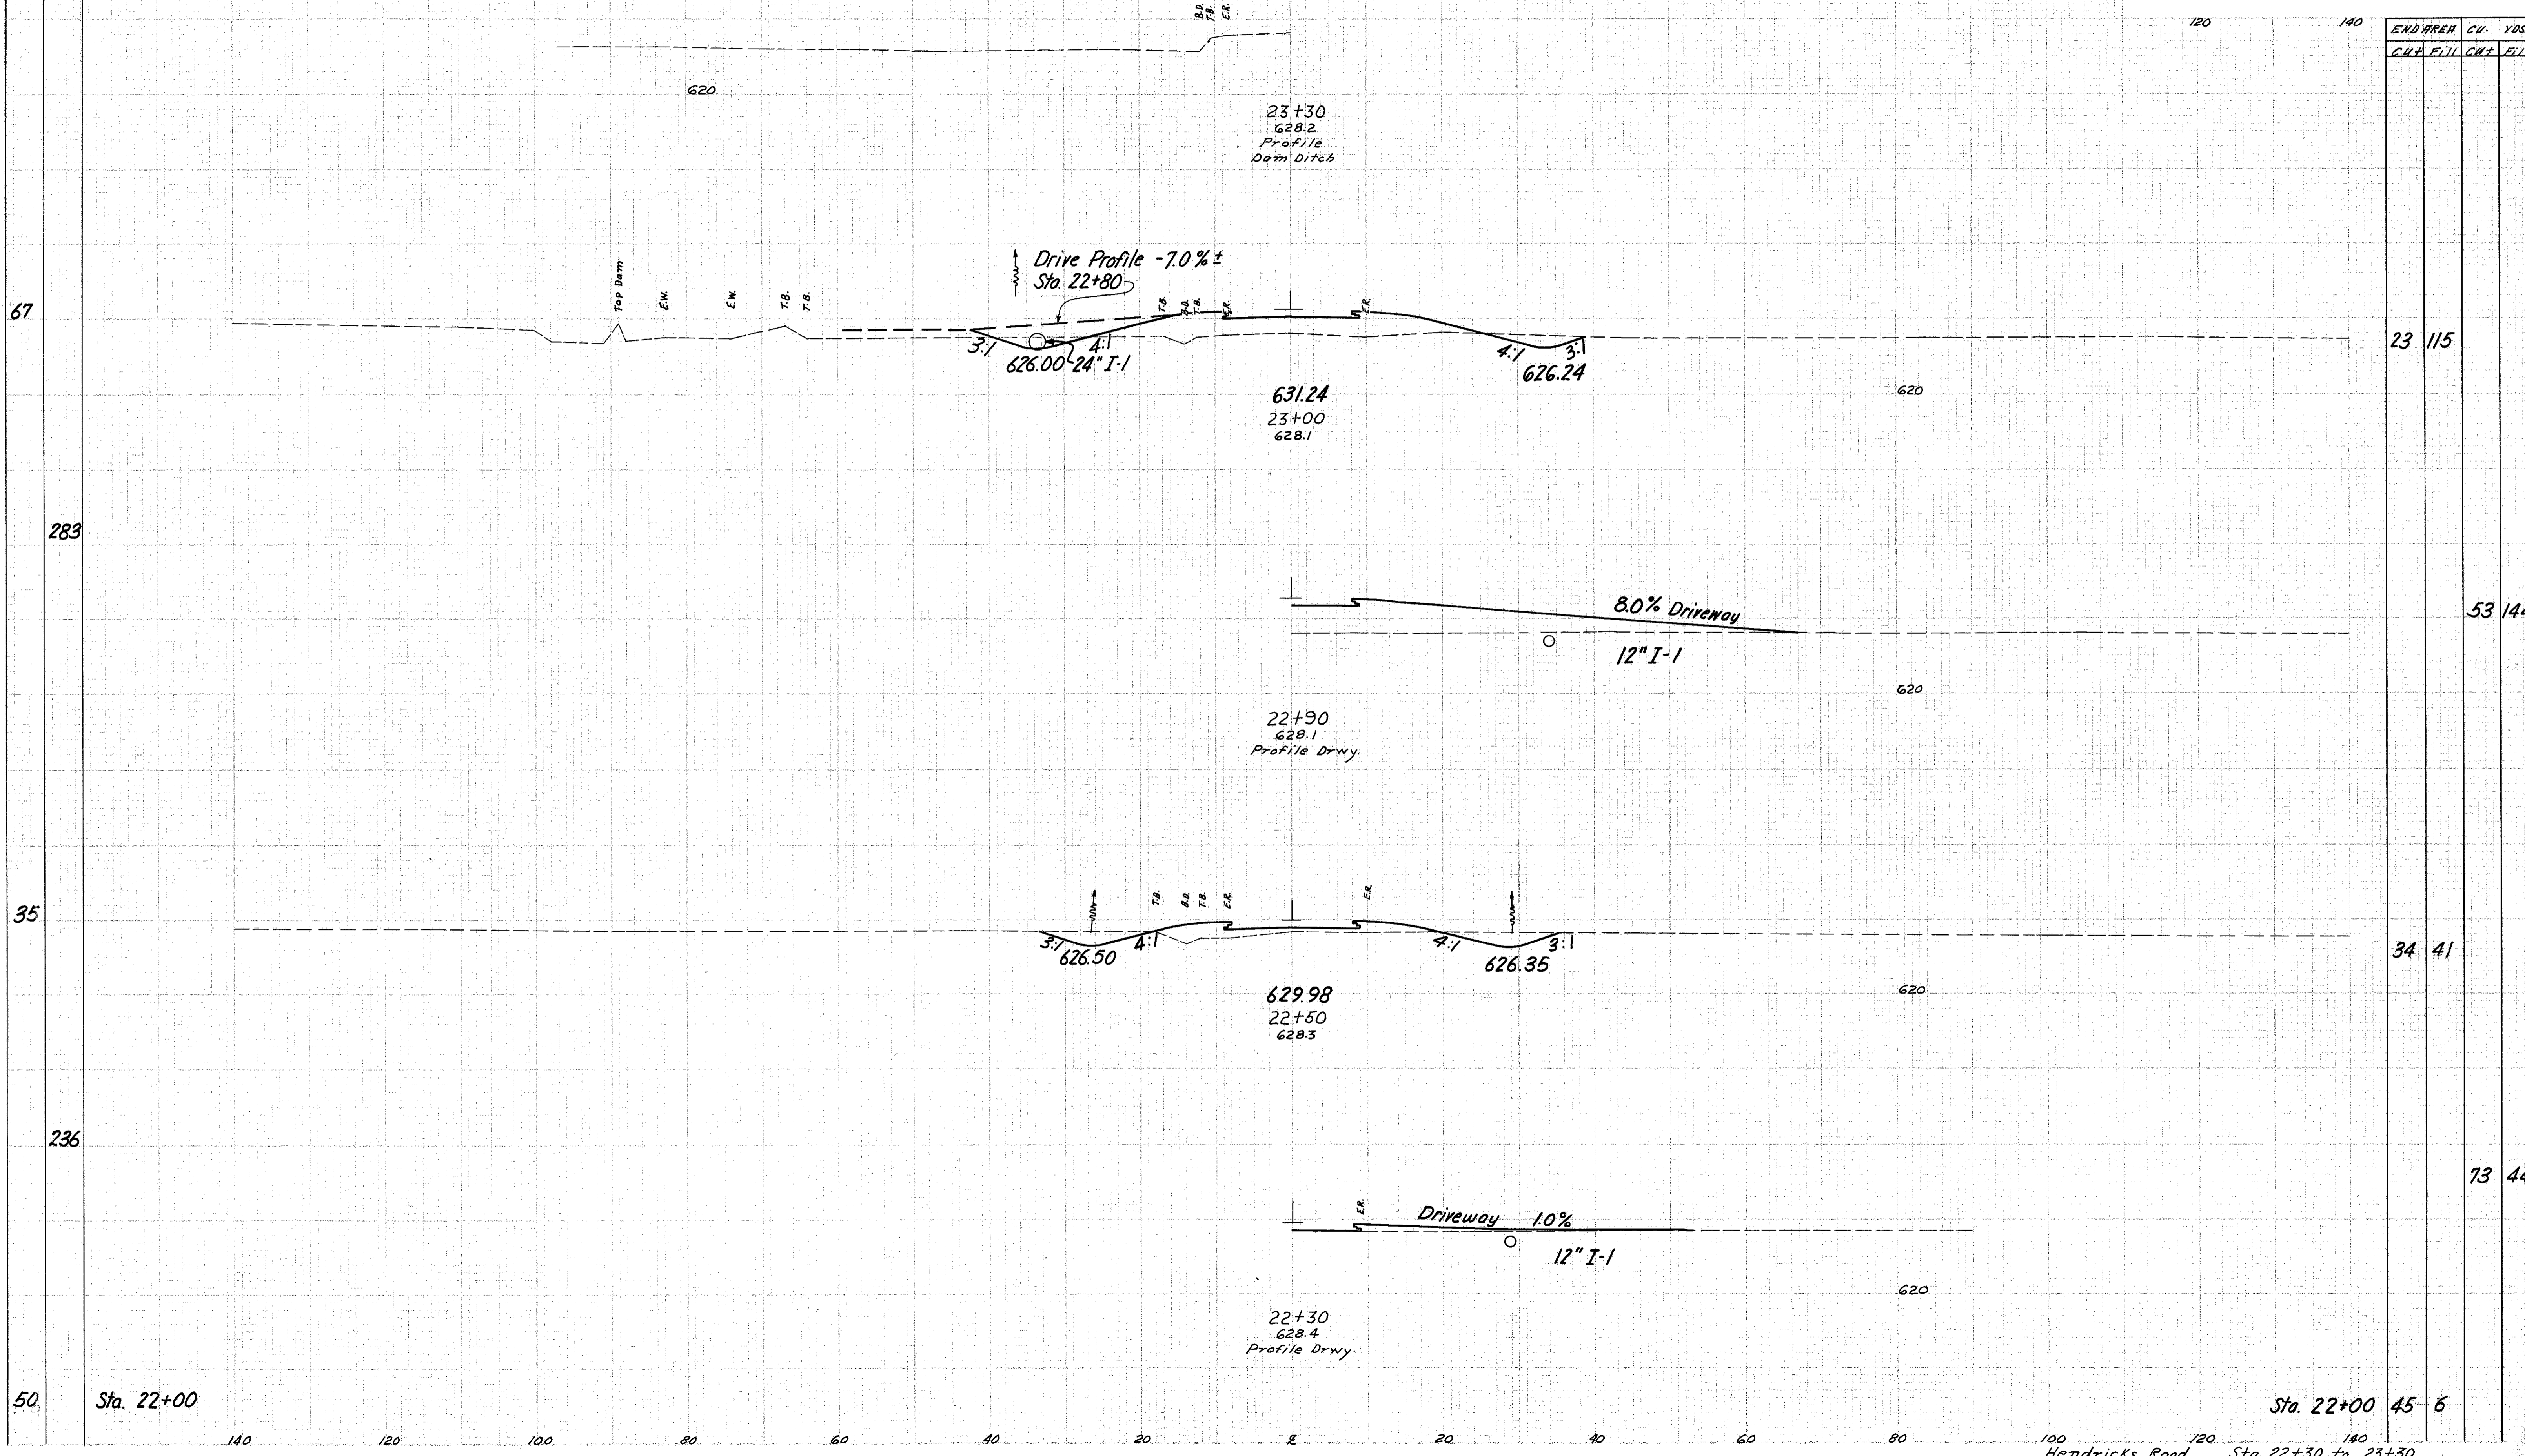

END AREA	CU. YDS.
CUT	FILL

23	115
----	-----

53	144
----	-----

34	41
----	----

73	44
----	----

50 Sta. 22+00

Sta. 22+00 45 6