


SEEDING
EVD. ST.
WIDTH 125.

2 OHIO 131
379

LAKE COUNTY
LAK-2-10.35

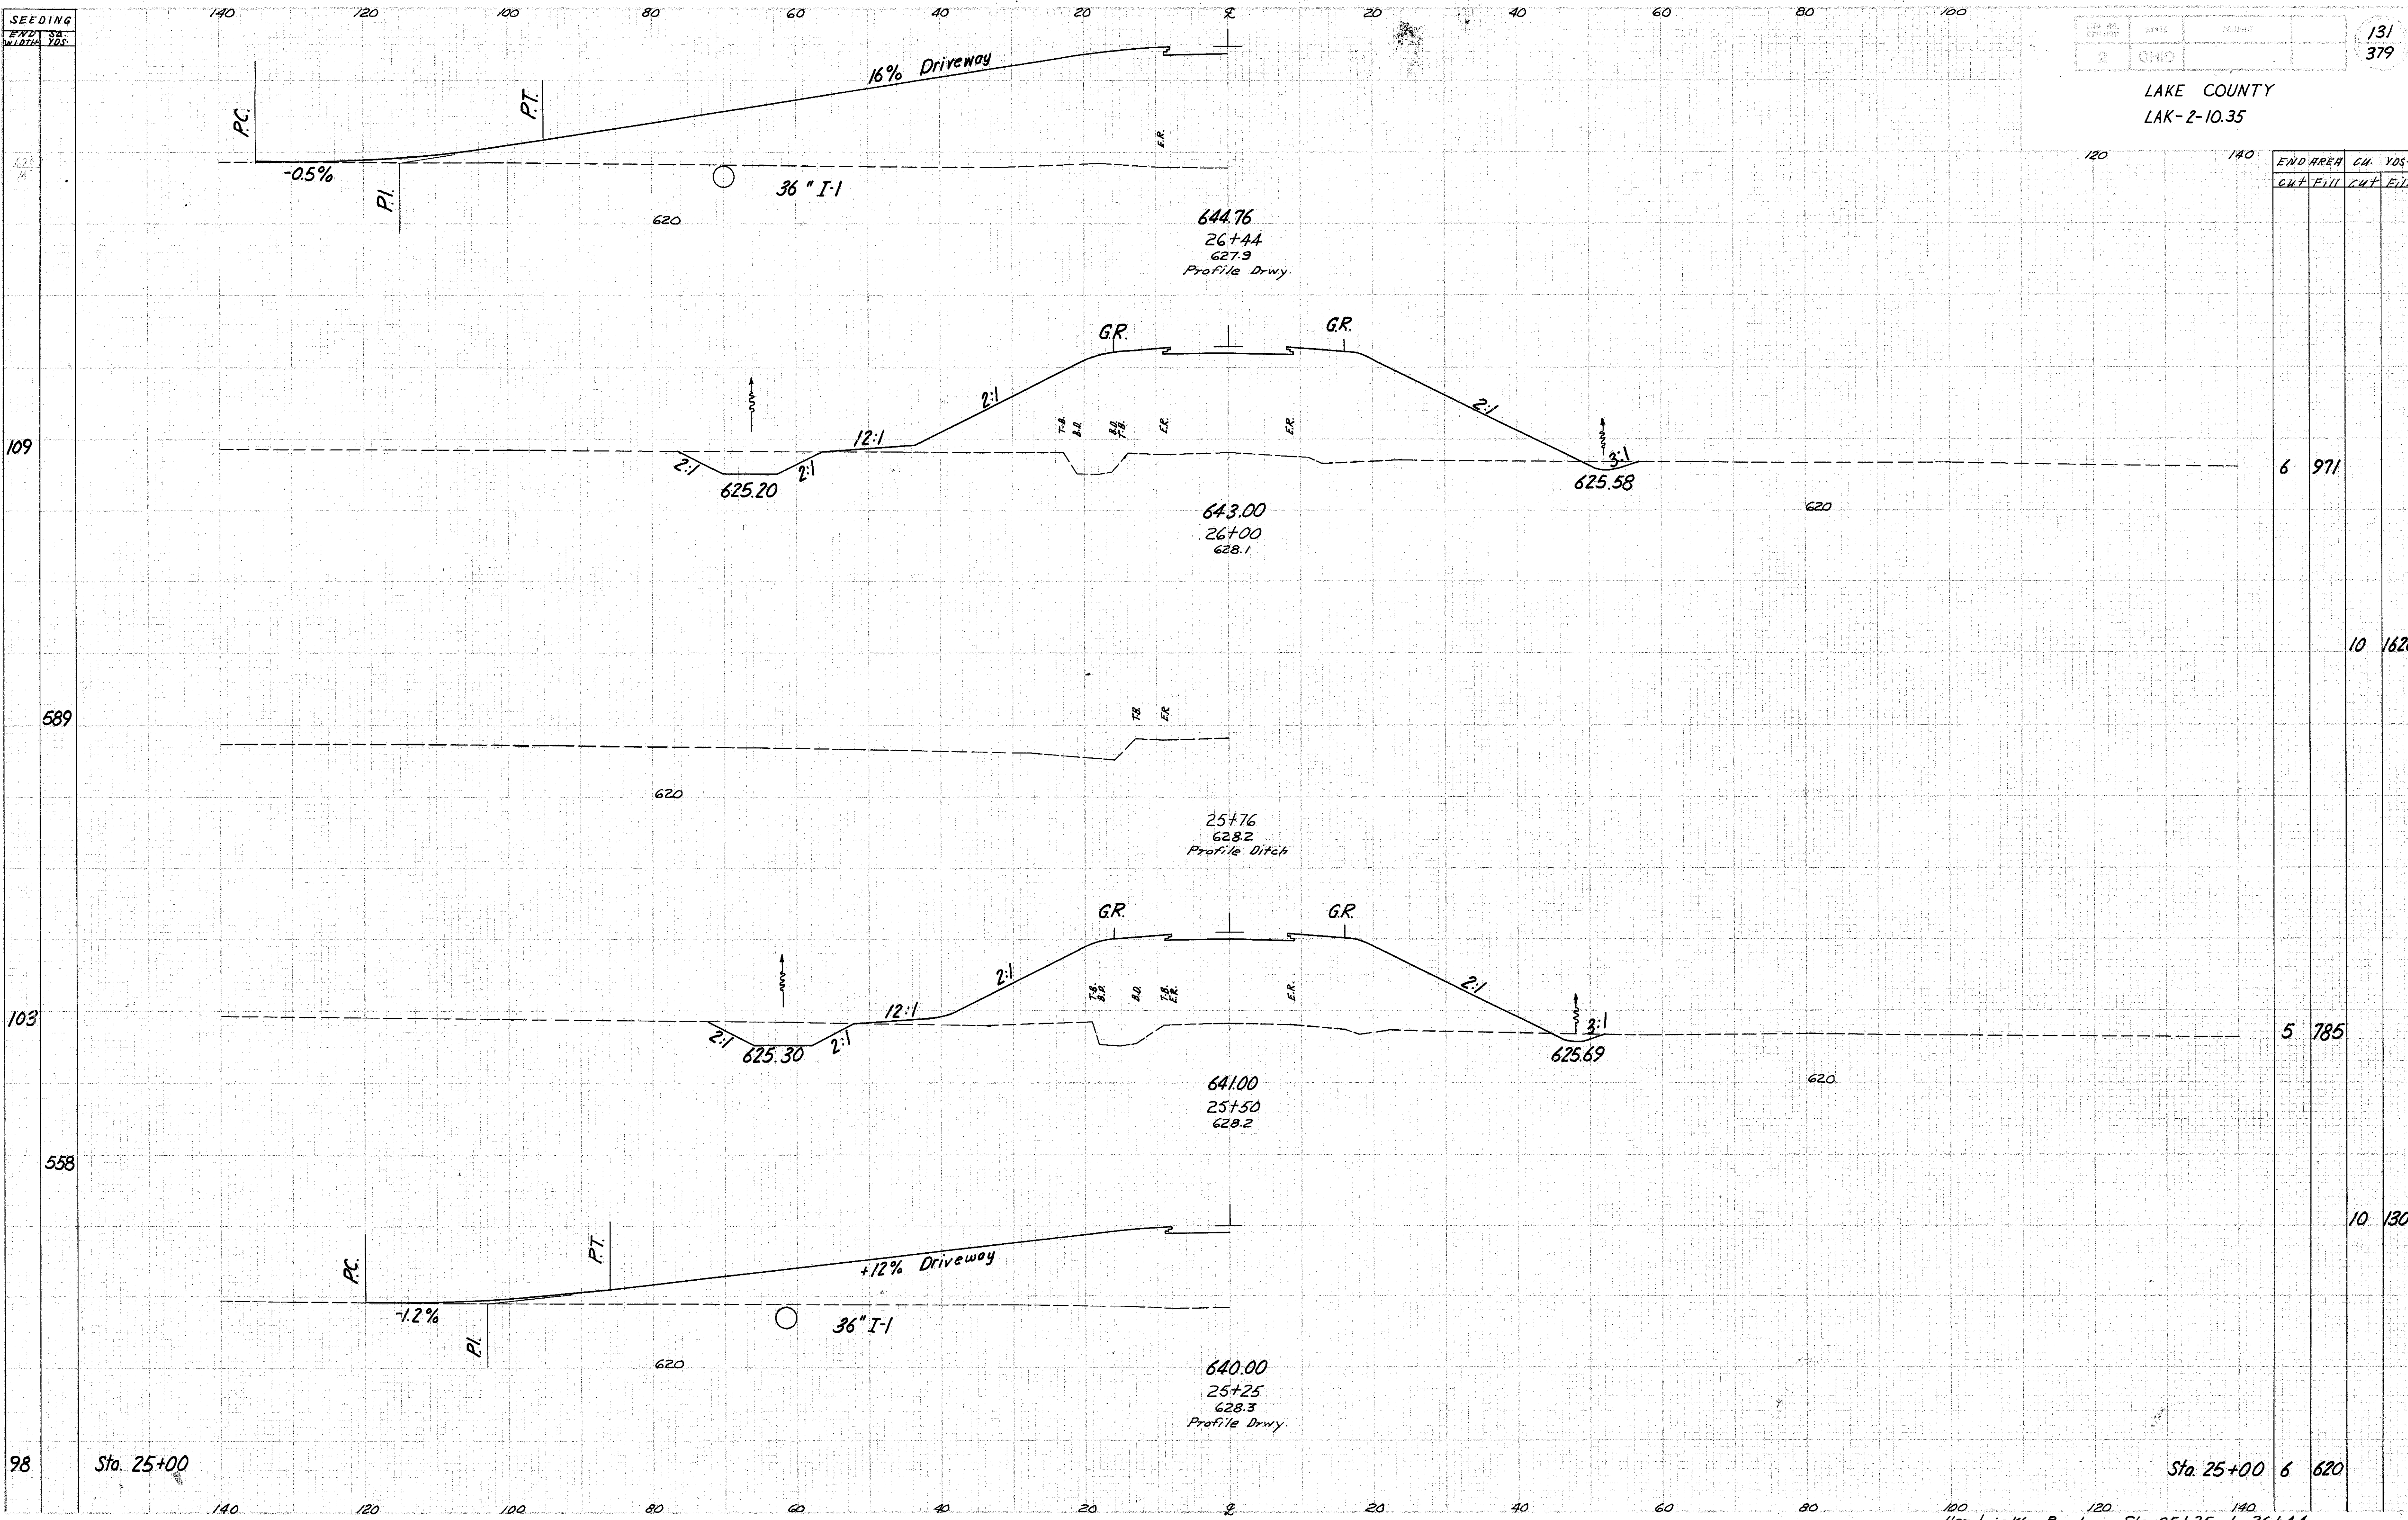

END AREA	CU. YDS.
CUT	FILL

6	971
---	-----

10	1826
----	------

5	785
---	-----

10	1301
----	------

Sta. 25+00

Sta. 25+00 6 620

Hendrick's Road Sta 25+25 to 26+44