


SEEDING
END WIDTH SQ. YDS.

2	OHIO	134	379
---	------	-----	-----

LAKE COUNTY
LAK-2-10.35

END AREA	CH. VDS.

140 120 100 80 60 40 20 0 20 40 60 80 100

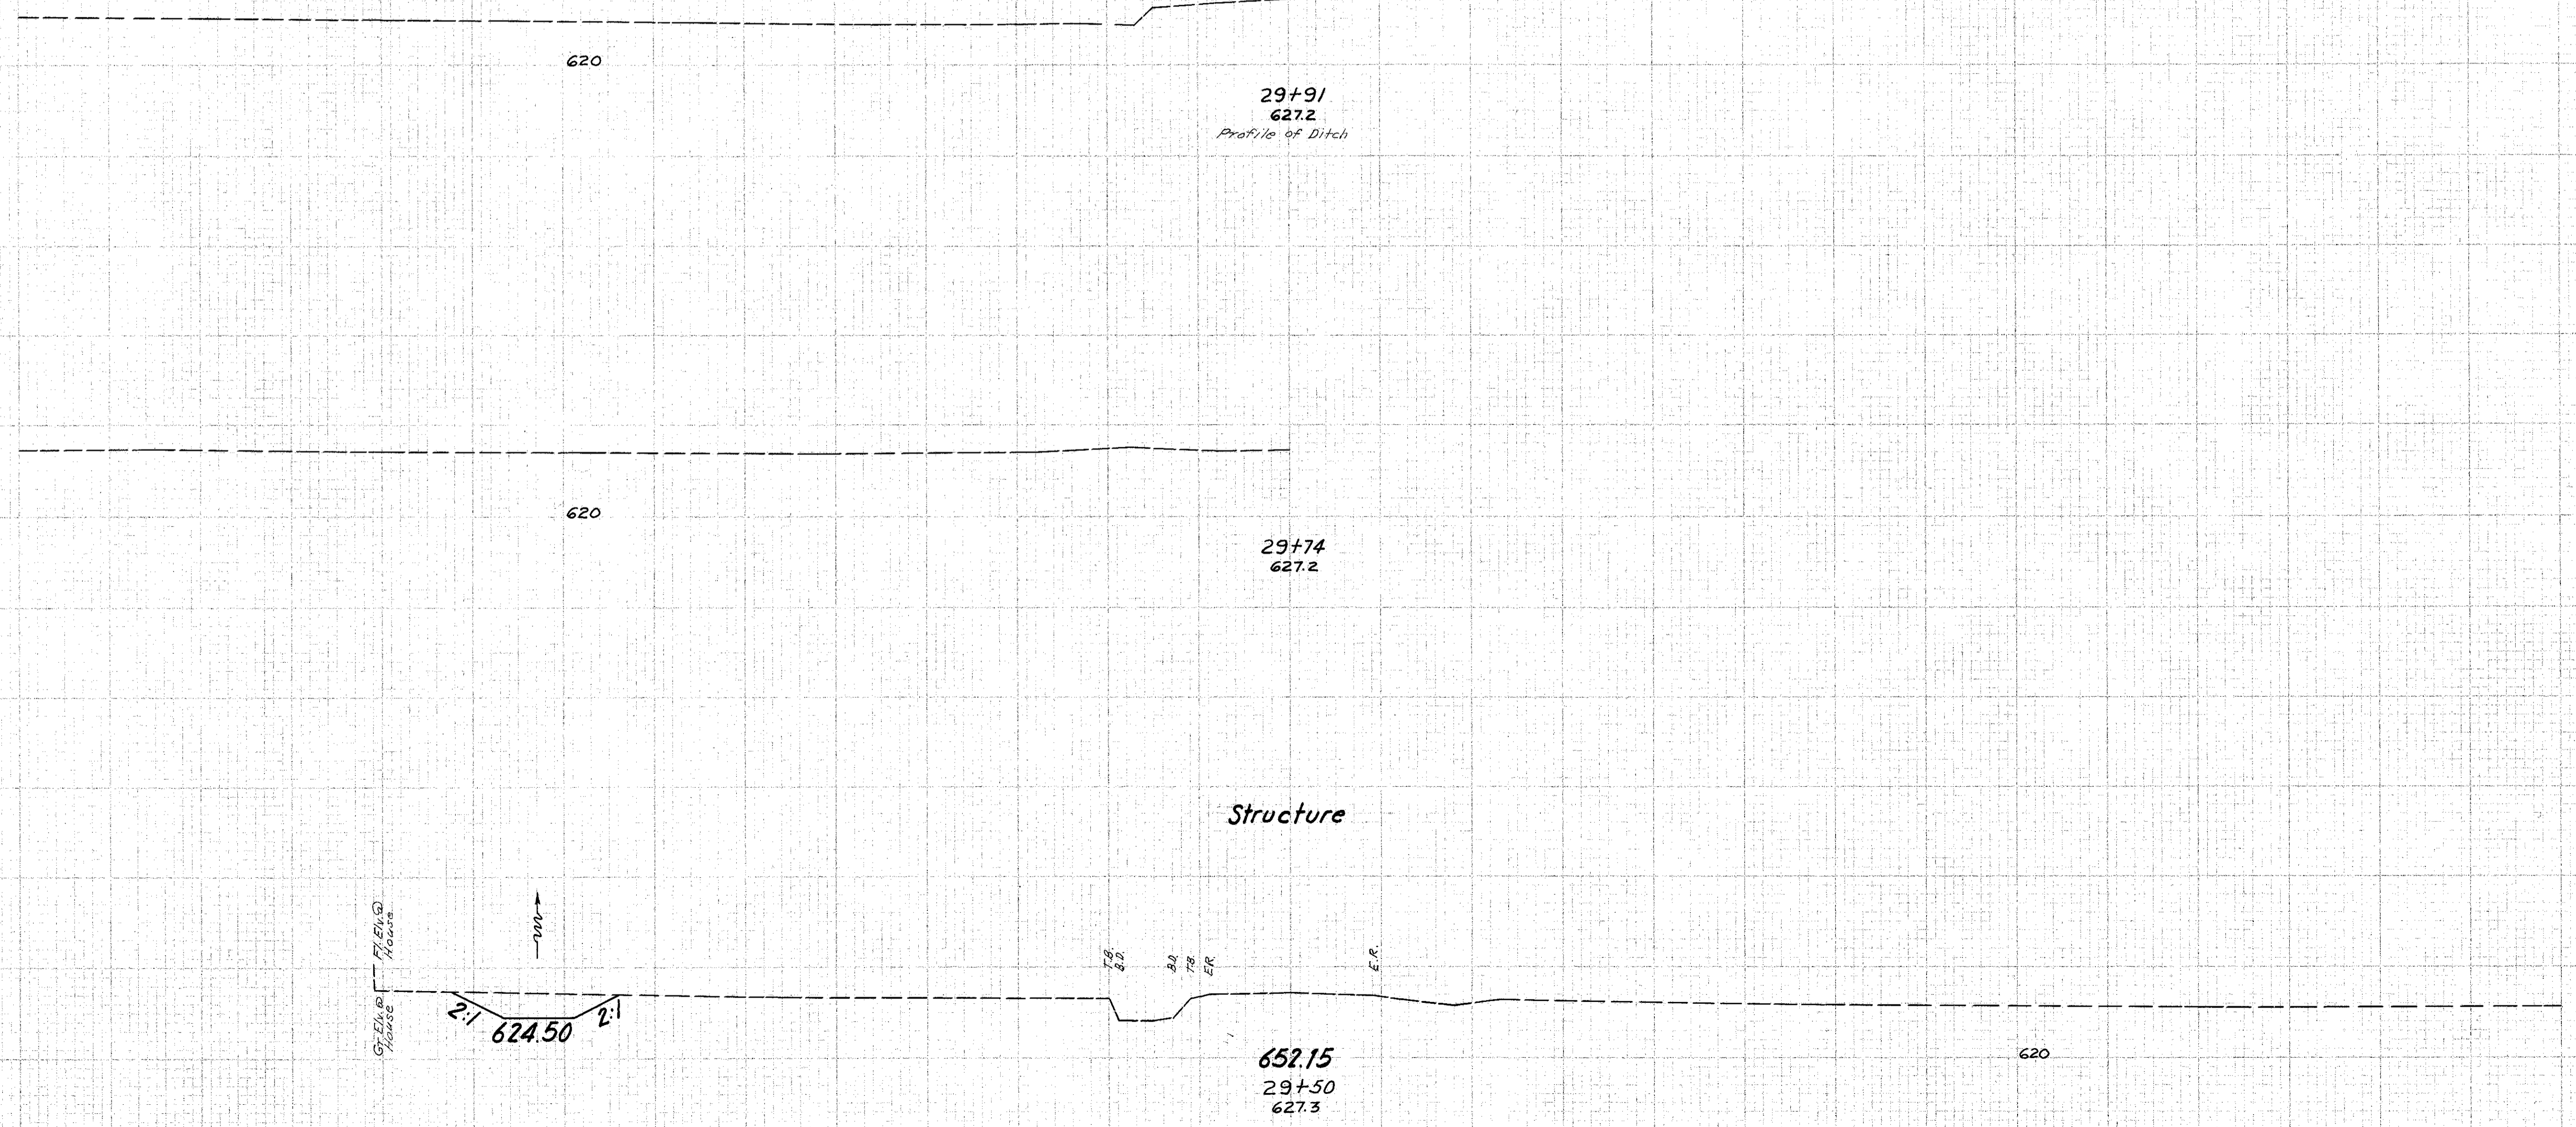

29+91
620
Profile of Ditch

29+74
627.2

Structure

624.50
29+50
627.3

140 120 100 80 60 40 20 0 20 40 60 80 100

Hendricks Road Sta. 29+50 to 29+91