


SEEDING
END 3/4
WIDTH 1/2

DES. DIST.	STATE	PROJECT	137
2	OHIO		379

LAKE COUNTY
LAK-2-10.35

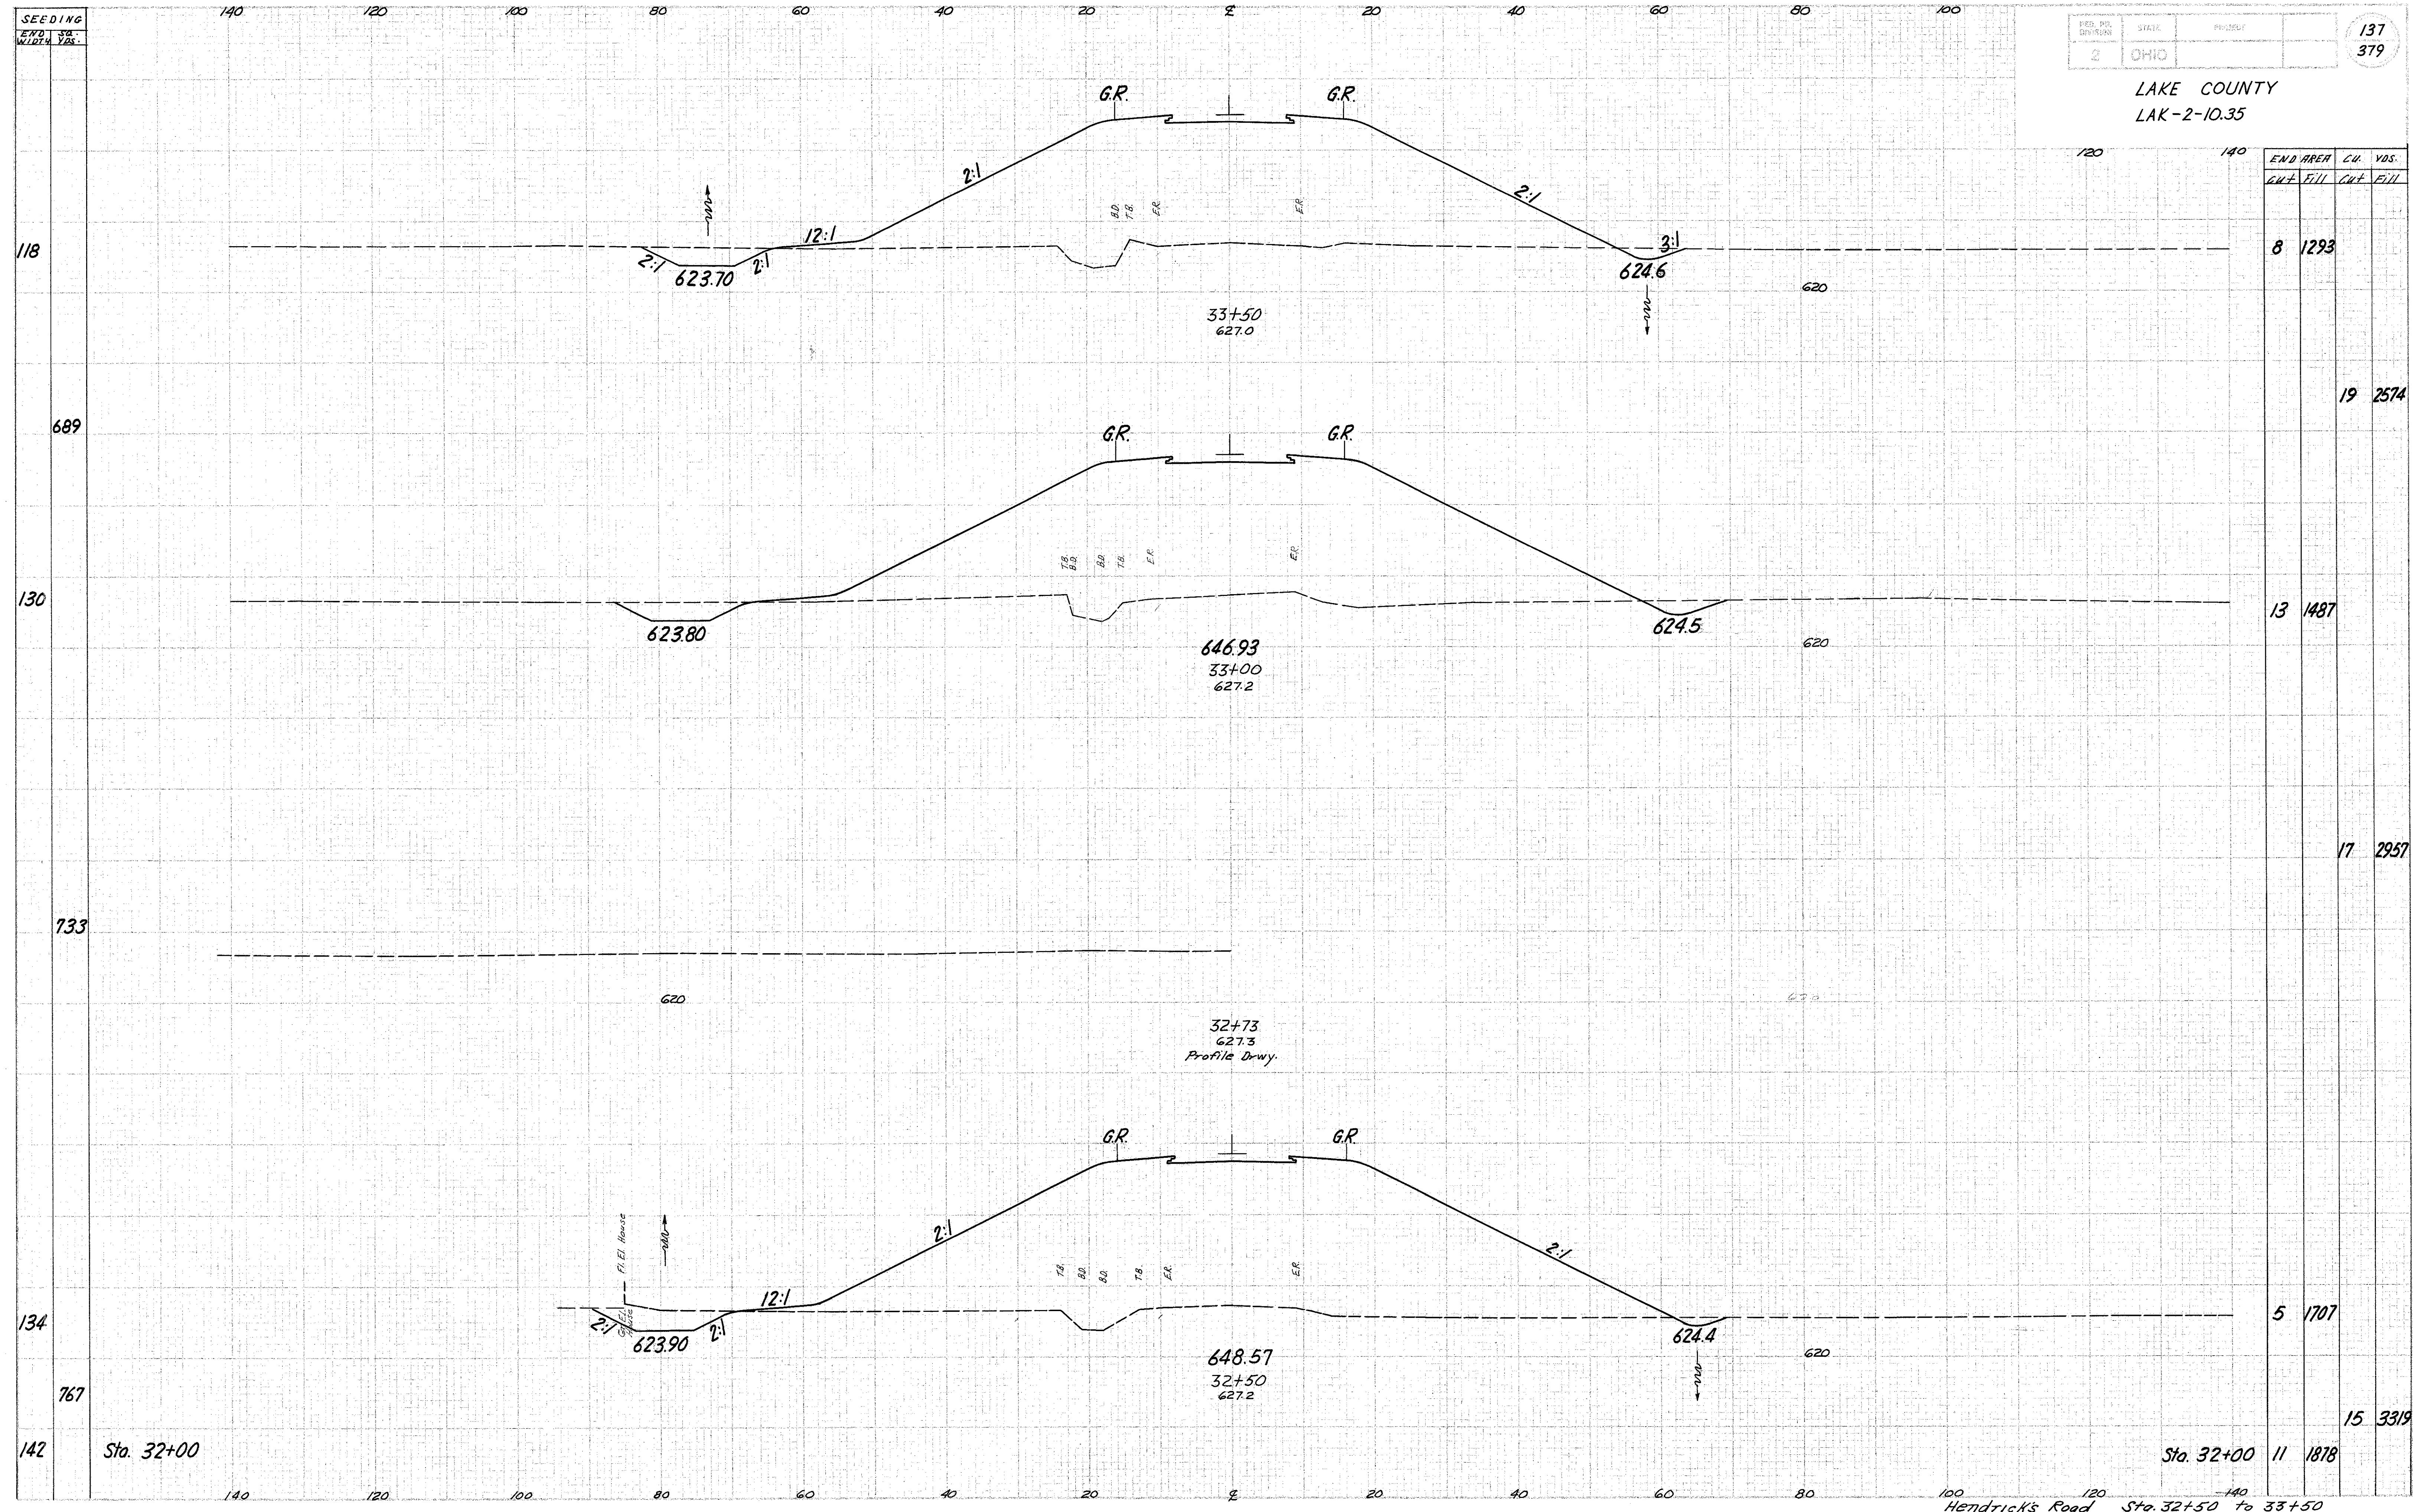

END AREA	CU.	VOL.	
CUT	FILL	CUT	FILL
8	1293		
		19	2574
13	1487		
		17	2957
5	1707		
		15	3319
11	1878		

Hendrick's Road Sta. 32+50 to 33+50