


SEEDING  
END SQ.  
WIDTH YDS.

REF. NO.	STATE	PROJECT	138
2	OHIO		379

LAKE COUNTY  
LAK-2-10.35

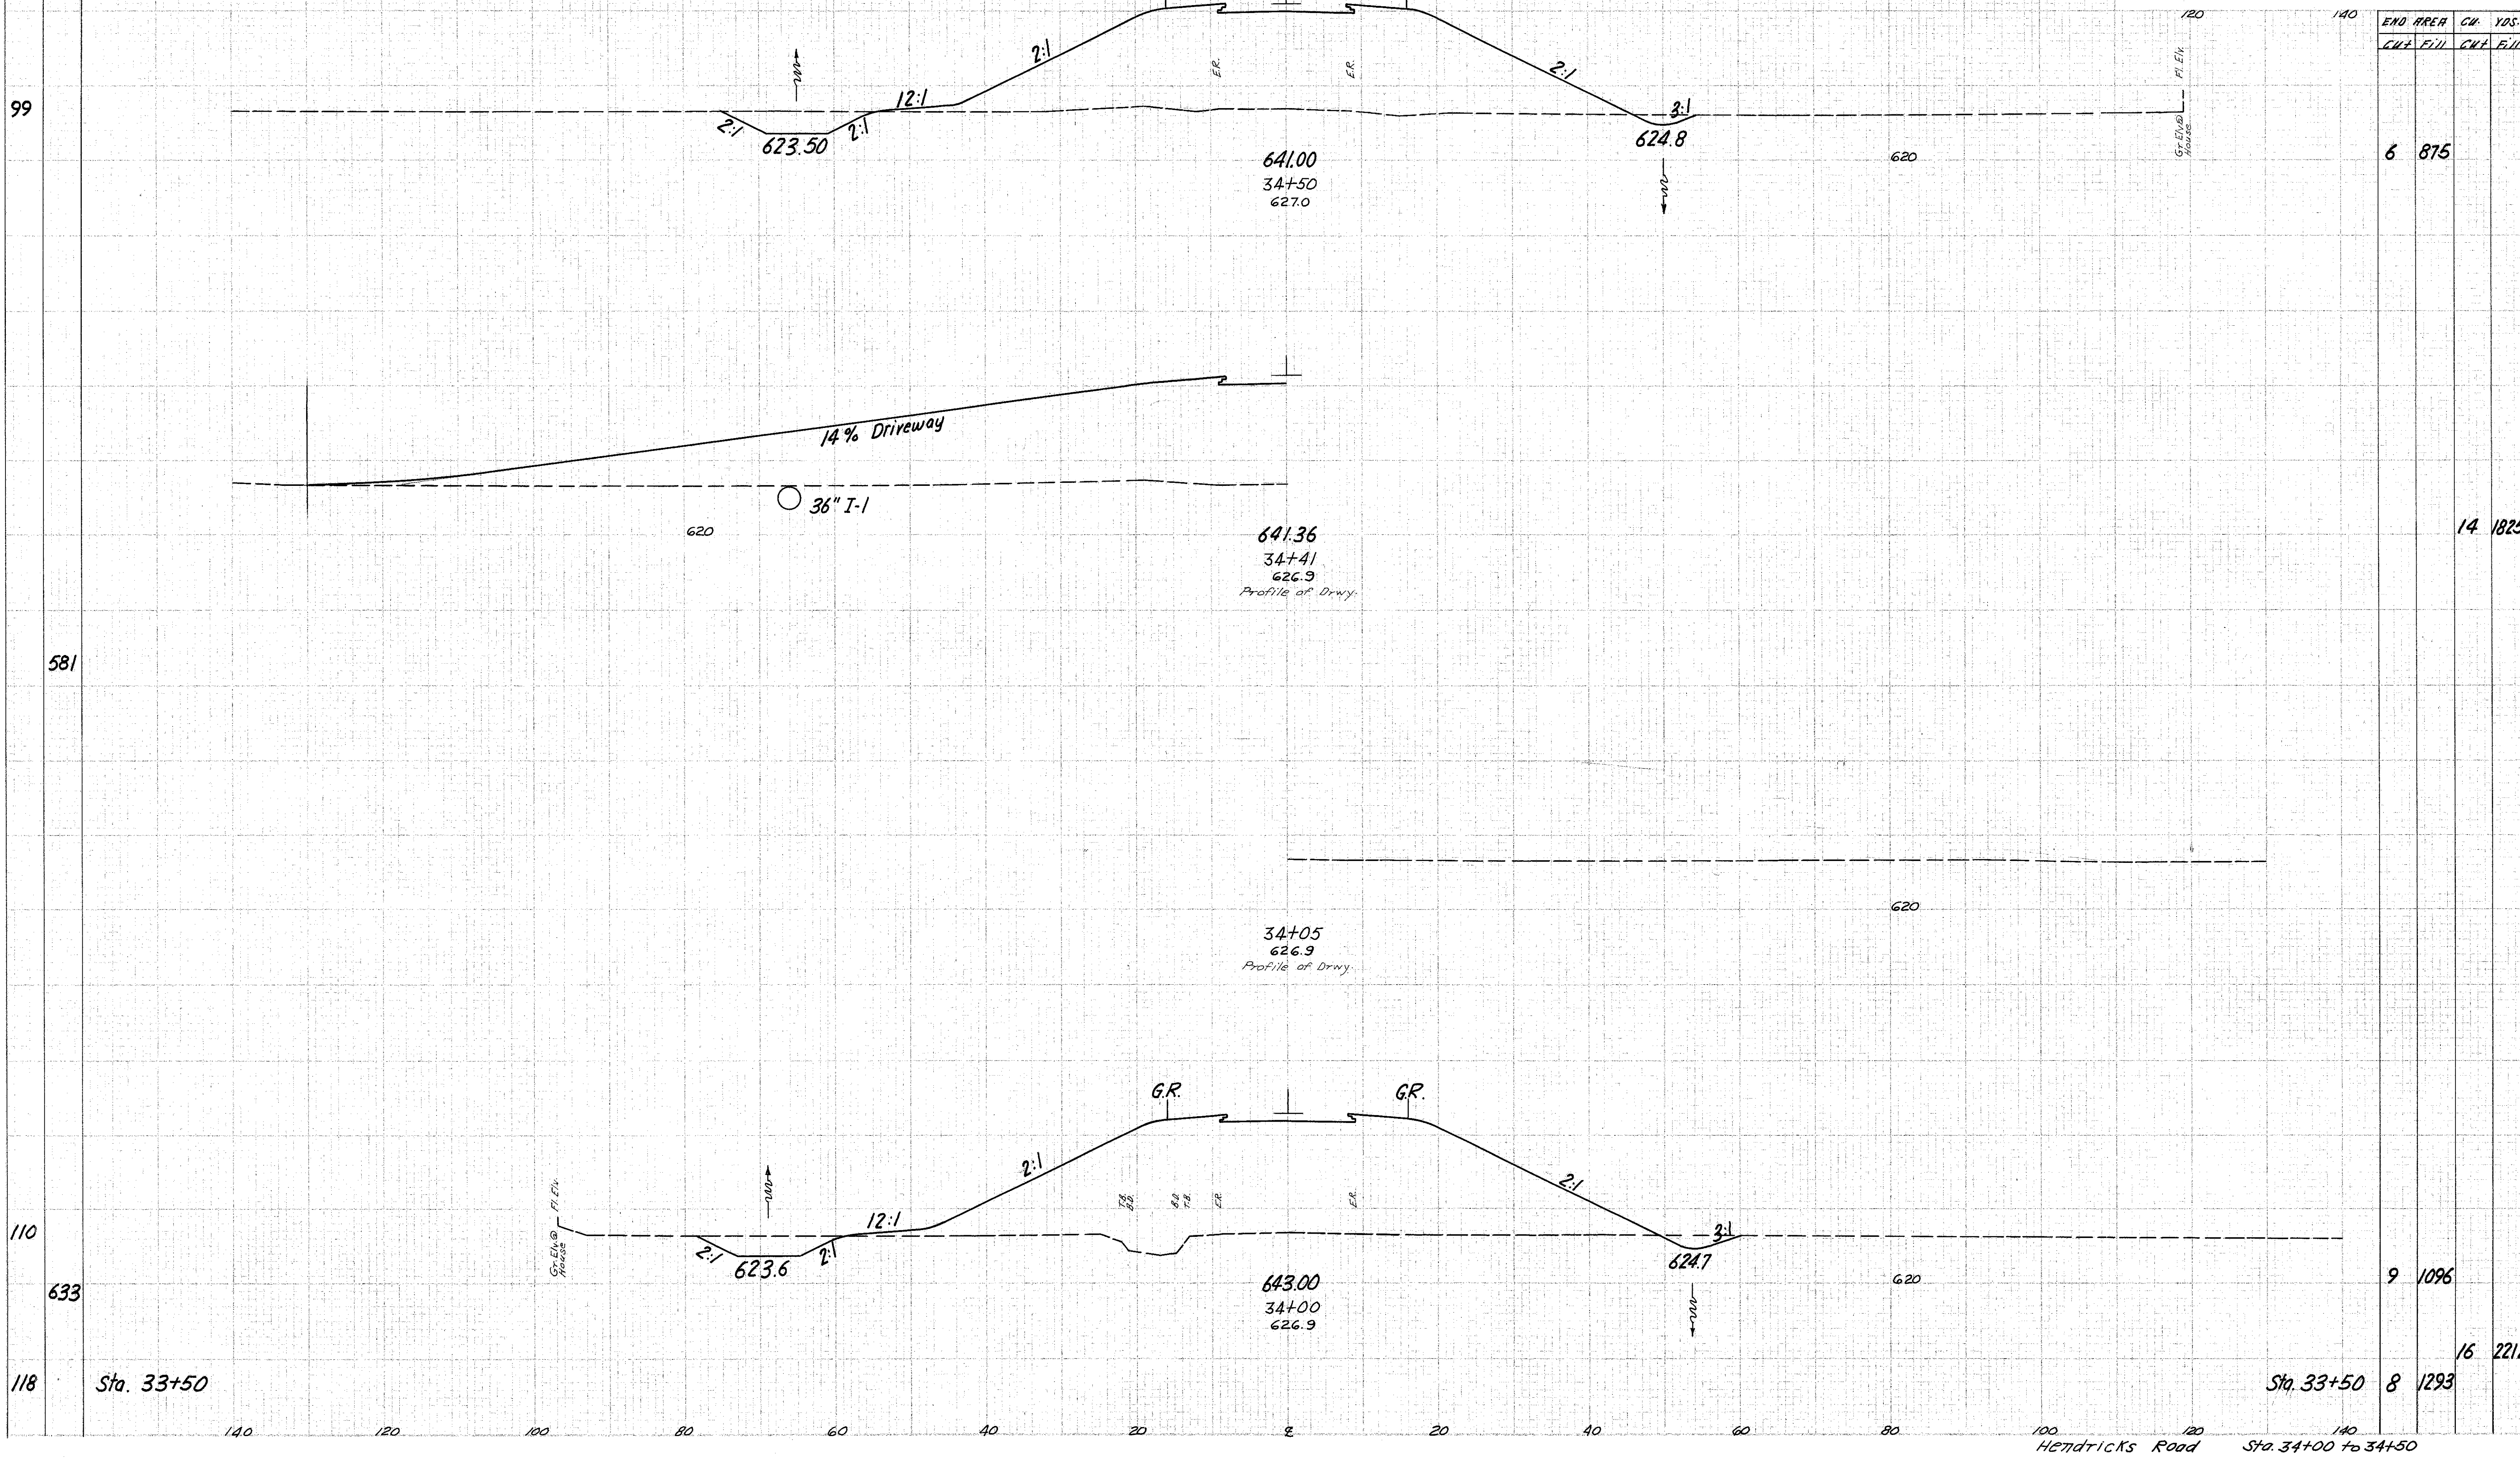

100 Hendricks Road Sta. 34+00 to 34+50