


SEEDING  
END WIDTH SO. YDS.

139  
379

LAKE COUNTY  
LAK-2-10.35

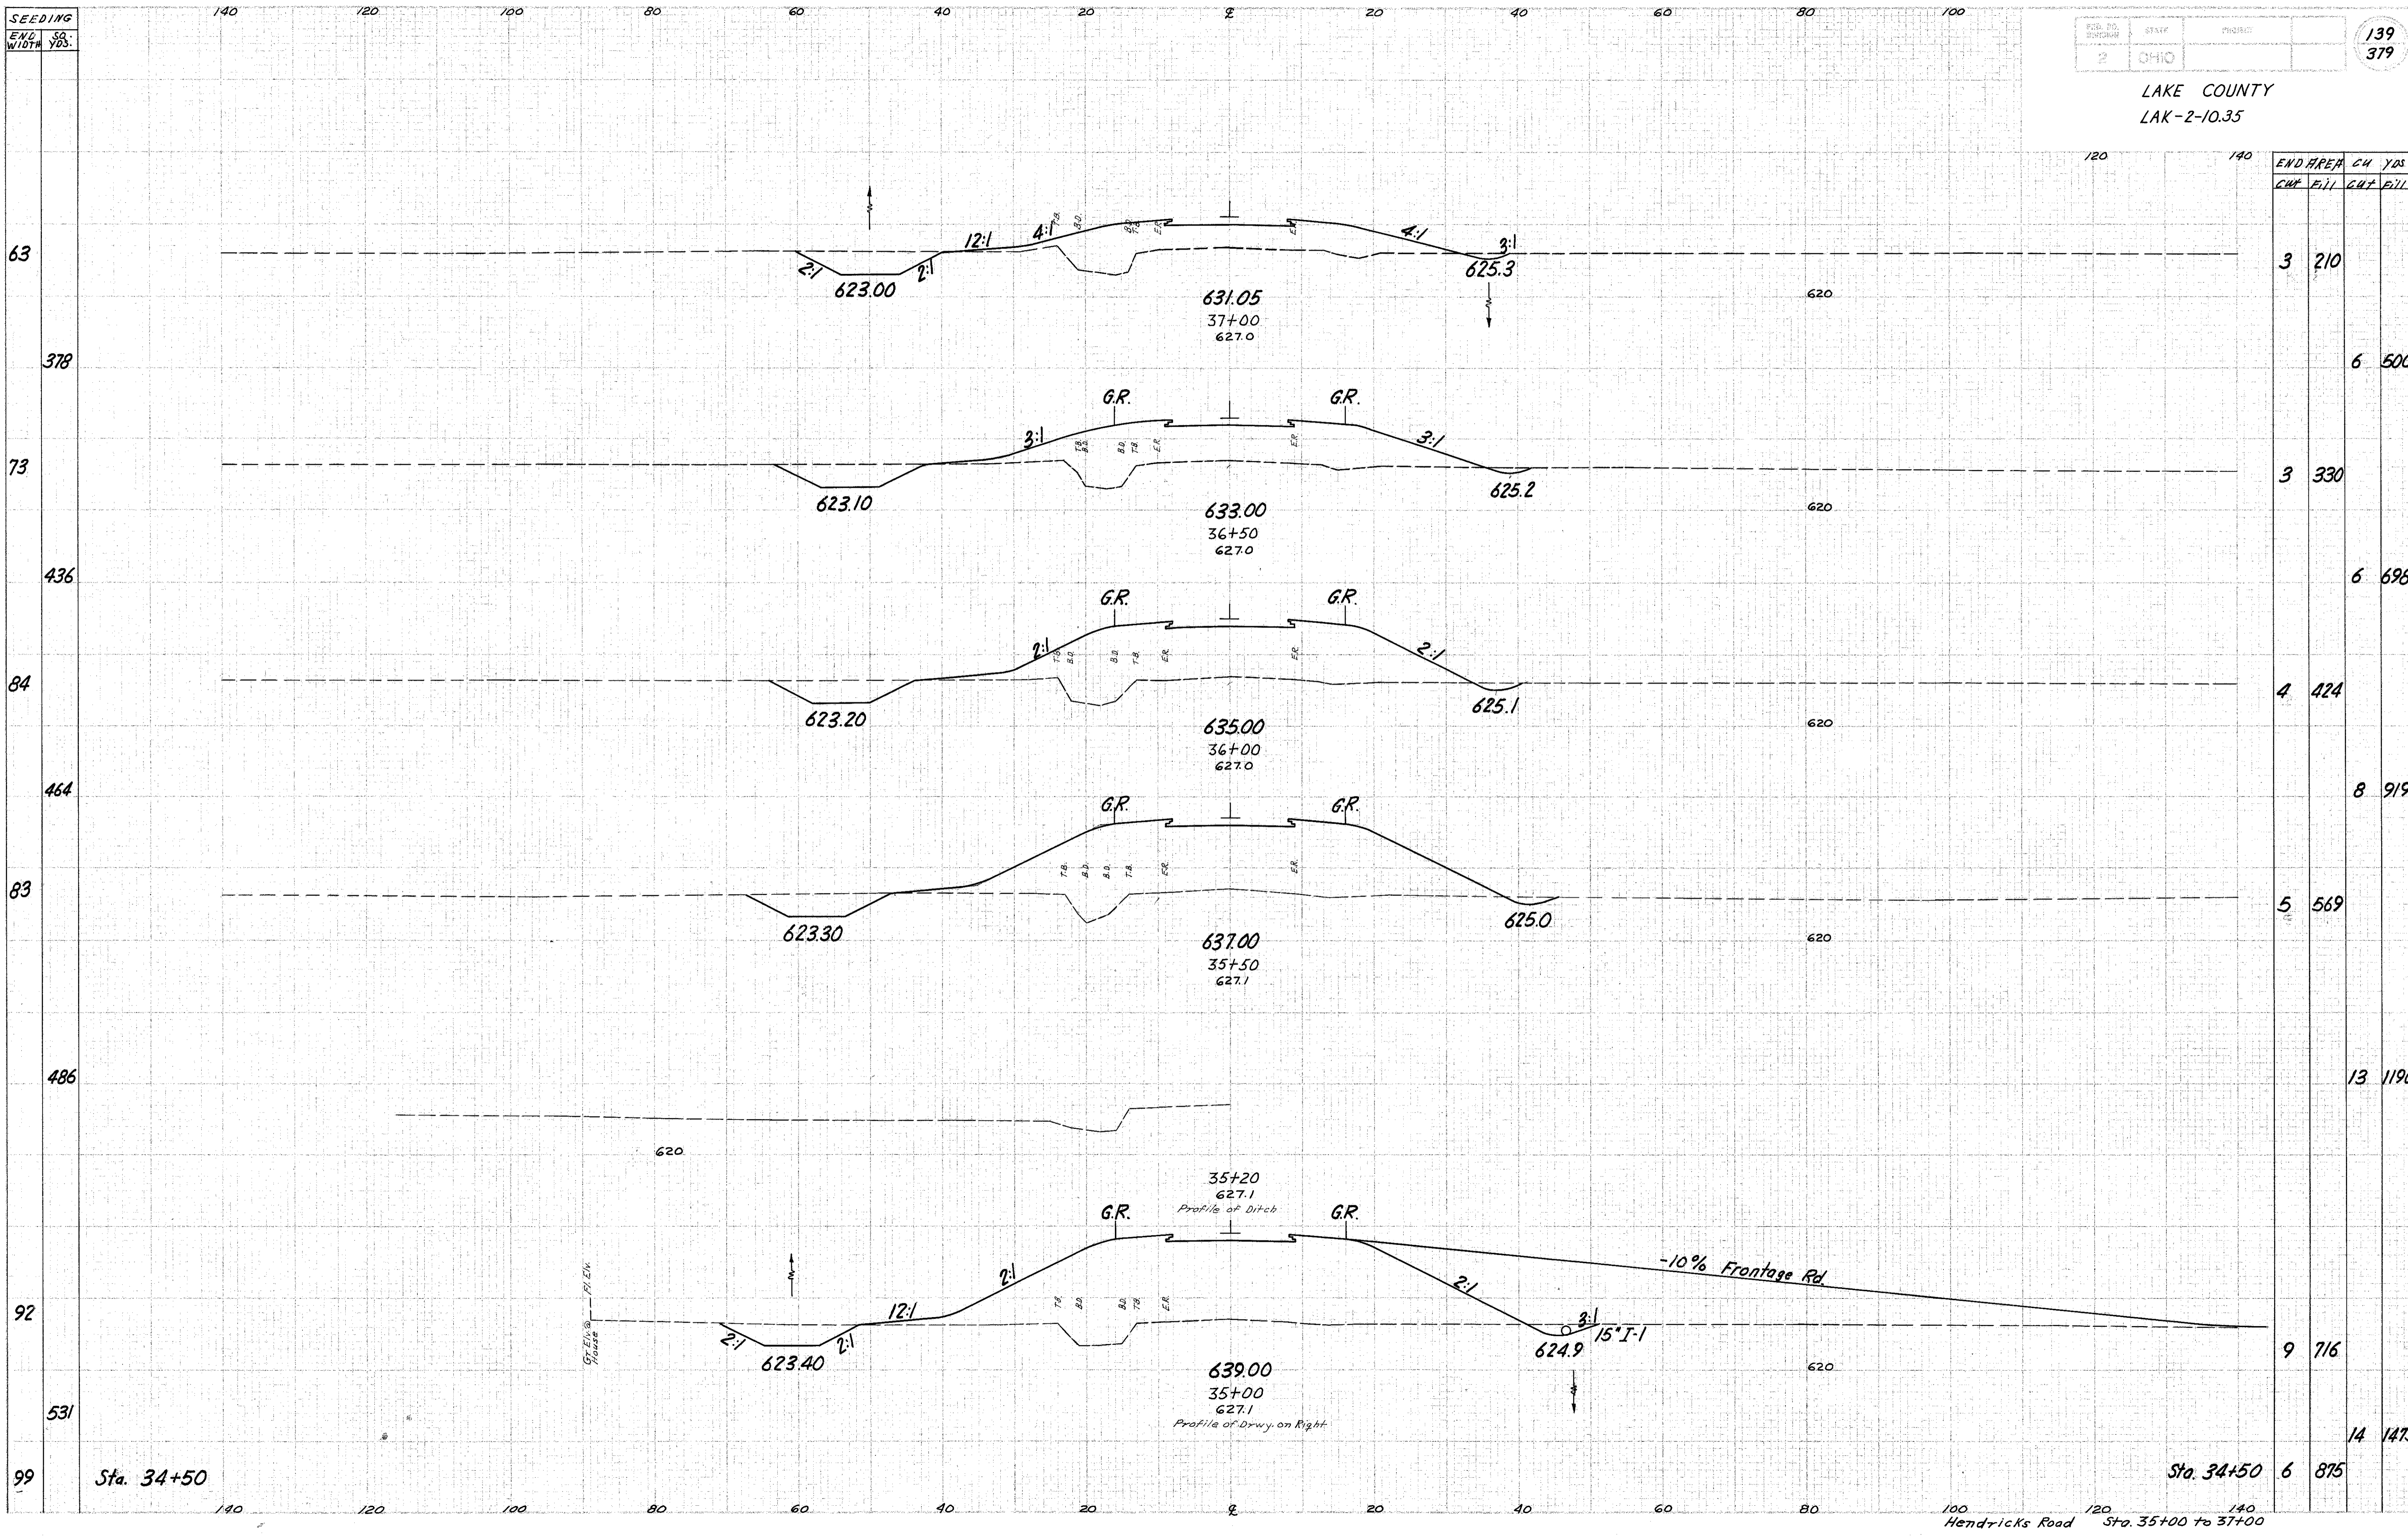

END AREA	CU YDS
CUT	FILL

3	210	6	500
3	330	6	698
4	424	8	919
5	569	13	1190
9	716	14	1473
6	875		

Sta. 34+50

Sta. 34+50

Hendricks Road Sta. 35+00 to 37+00