


ⓓ DRAINAGE

REF. NO.	STATION	SIDE	12" PIPE FOR DRIVEWAYS & UNDER	
			I-1	E-12
			L.F.	L.F.
1-D	98+89		38	
2-D	101+28		44	
3-D	96+88	97+40 RT	56	20

Ⓟ PAVEMENT

REF. NO.	STATION	SIDE	B-19	I-22	M-10	E-1	T-30	T-32	T-32	T-32	T-32	T-32
			CRUSHED AGGR. BASE COURSE	SUB-BASE	CALCIUM CHLORIDE	COMPACT SUBGR.	BIT. PRIME COAT	NO. 6 AGGR. FOR ROAD MIX	BIT. MATL. FOR ROAD MIX	NO. 6 AGGR. FOR CHOKE	NO. 6 AGGR. FOR SEAL	BIT. MATL. FOR SEAL
			C.Y.	C.Y.	TON	S.Y.	GAL.	C.Y.	C.Y.	C.Y.	C.Y.	GAL.
1-P	94+16.91	108+00	388.61	310.83	1.40	2797.74						
2-P	Drive	97+13± RT	10.49									
3-P	Drive	100+49± RT	10.19									

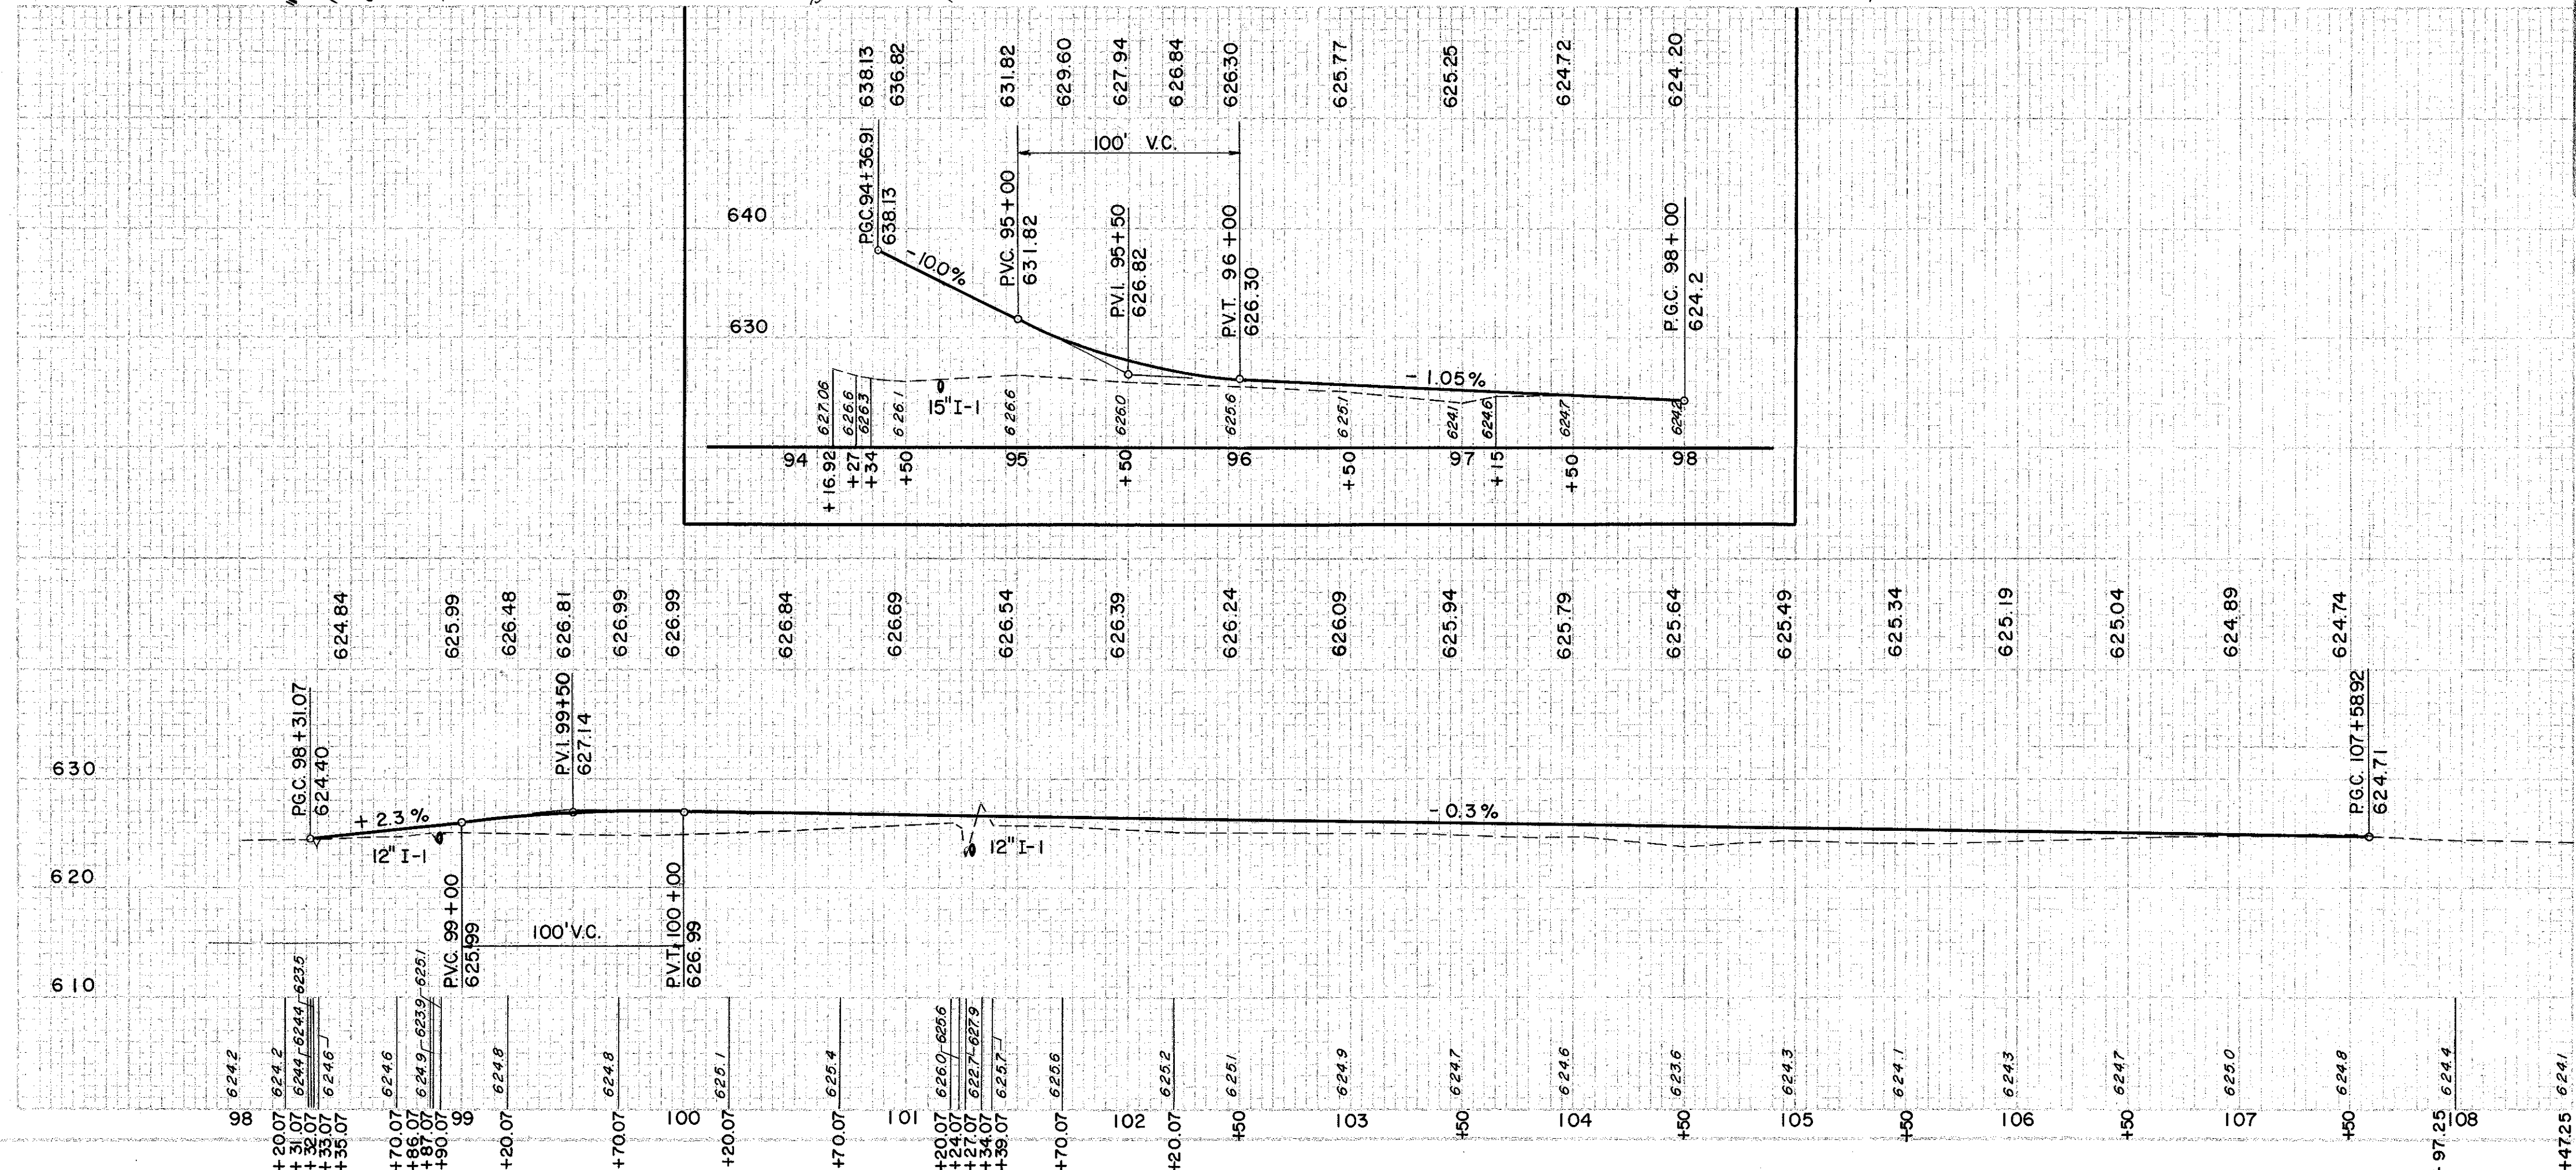

Excavation	262 C.Y.
Embankment	930 C.Y.
Clearcut - 20'	1,116 C.Y.