


End Area	Cu. Yd.	
	Cut	Fill
	0	0
	23	6
	2	26
	16	1
	5	7

Sta.	108+00	107+50	107+00	106+50	106+00	105+50	105+00
10	18						
6		12					
9			30				
4				20			
146							
379							

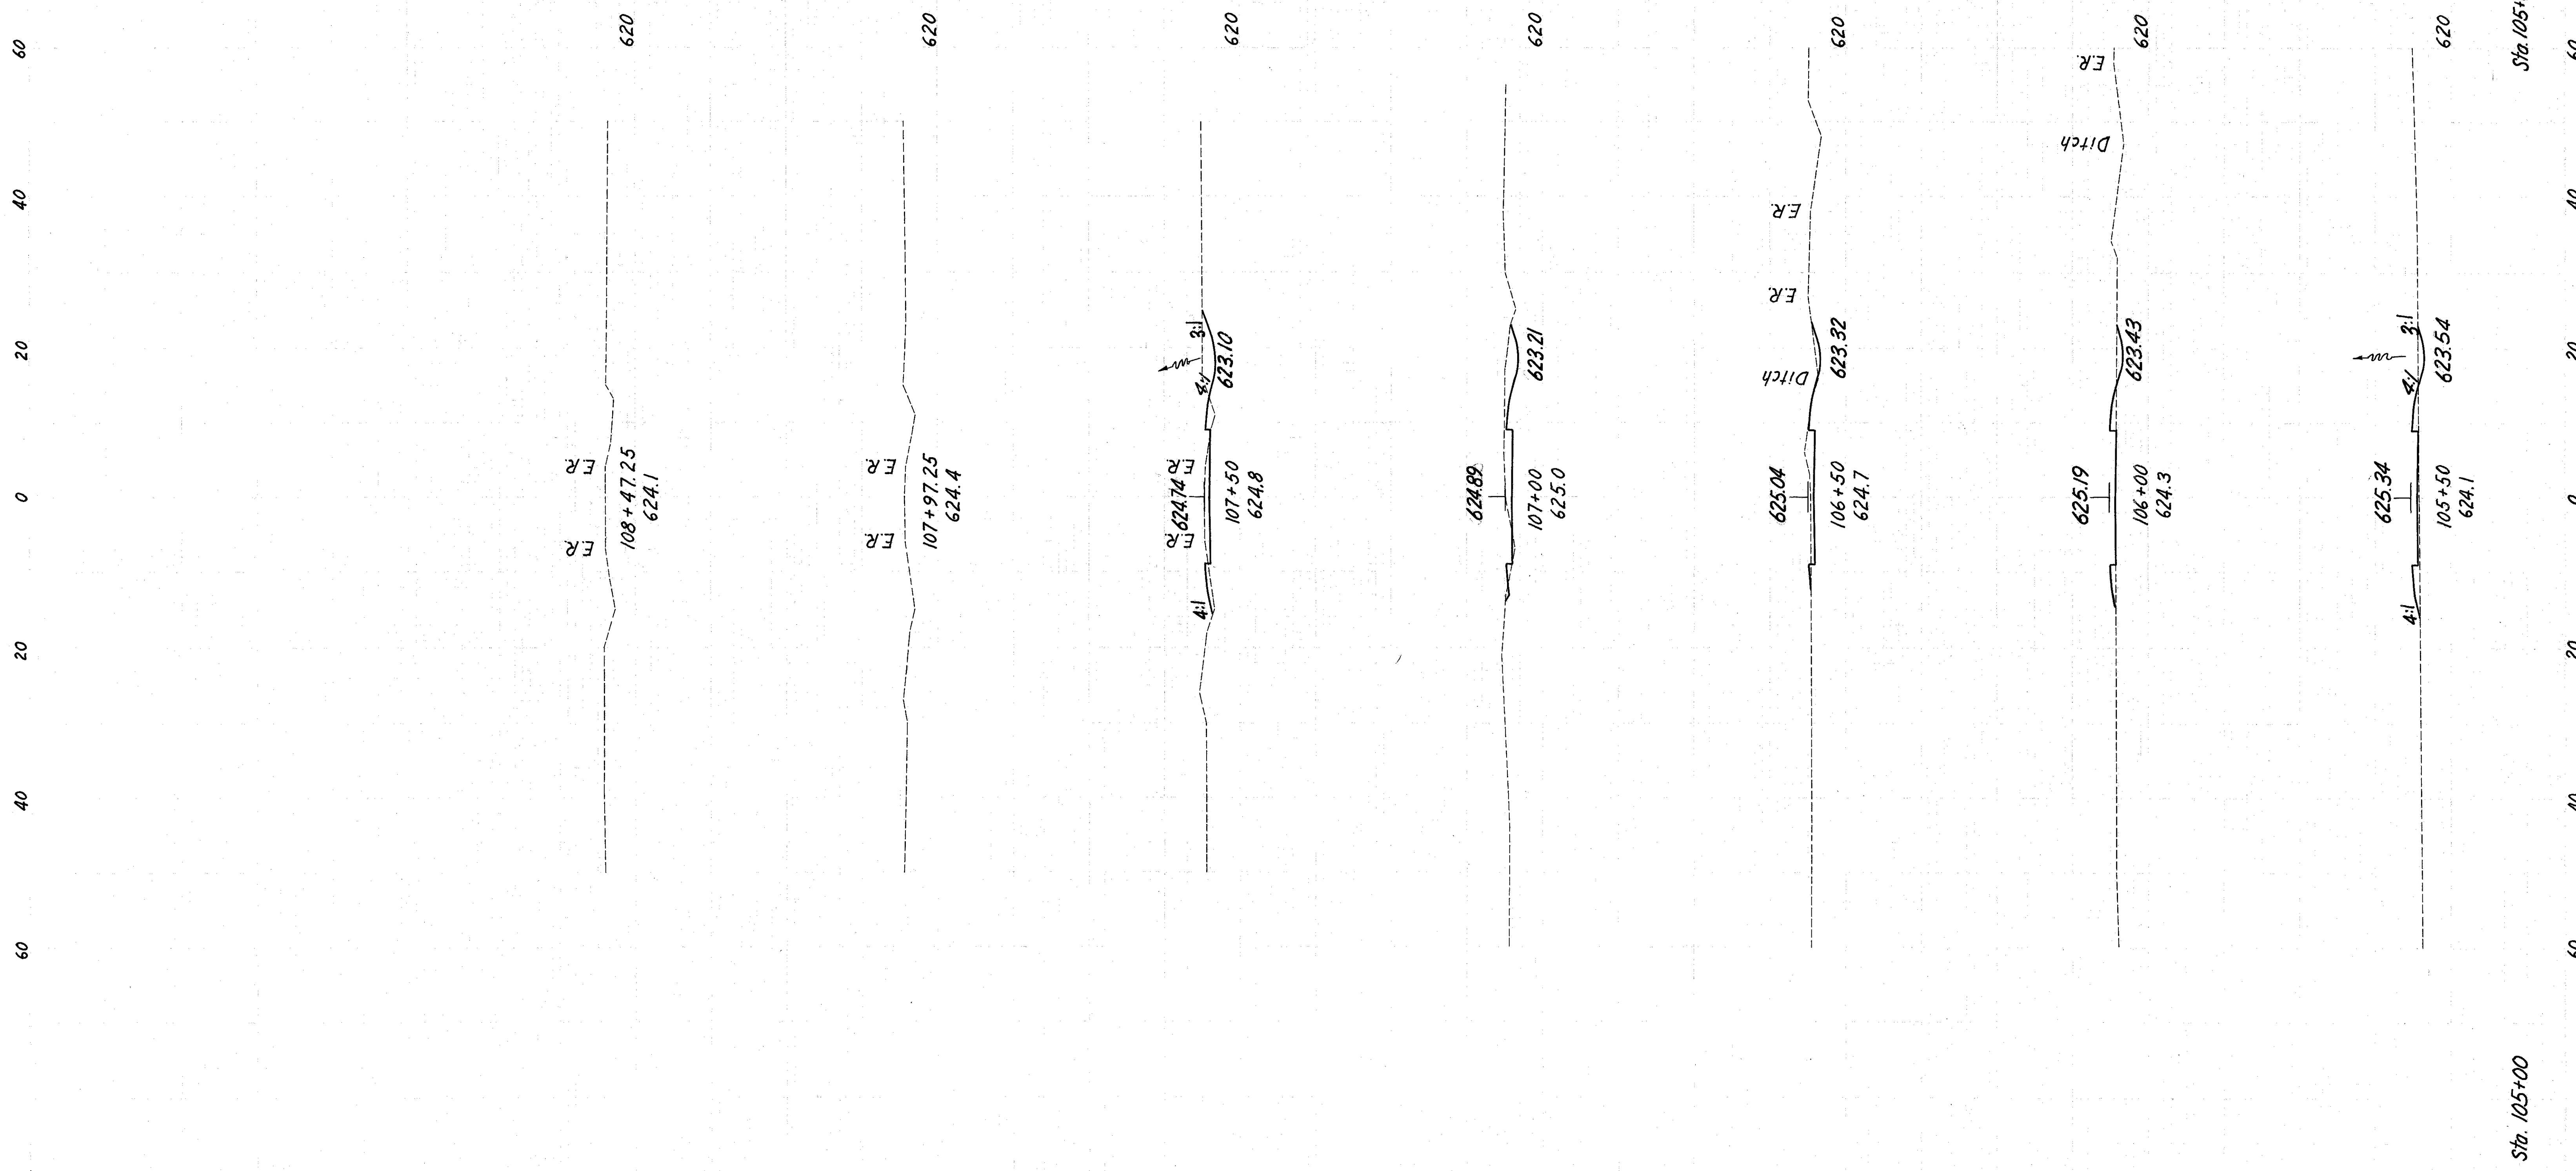

Seeding	End Area	Sq. Yd.
24		
125		
21		
111		
19		
111		
21		
119		
22		
125		
23		

Frontage Rd. Lt. Sta. 505± Sta. 105+00 to Sta. 108+47.2.