


SEEDING  
END WIDTH SQ. YRS.

LAKE COUNTY  
LAK-2-10.35

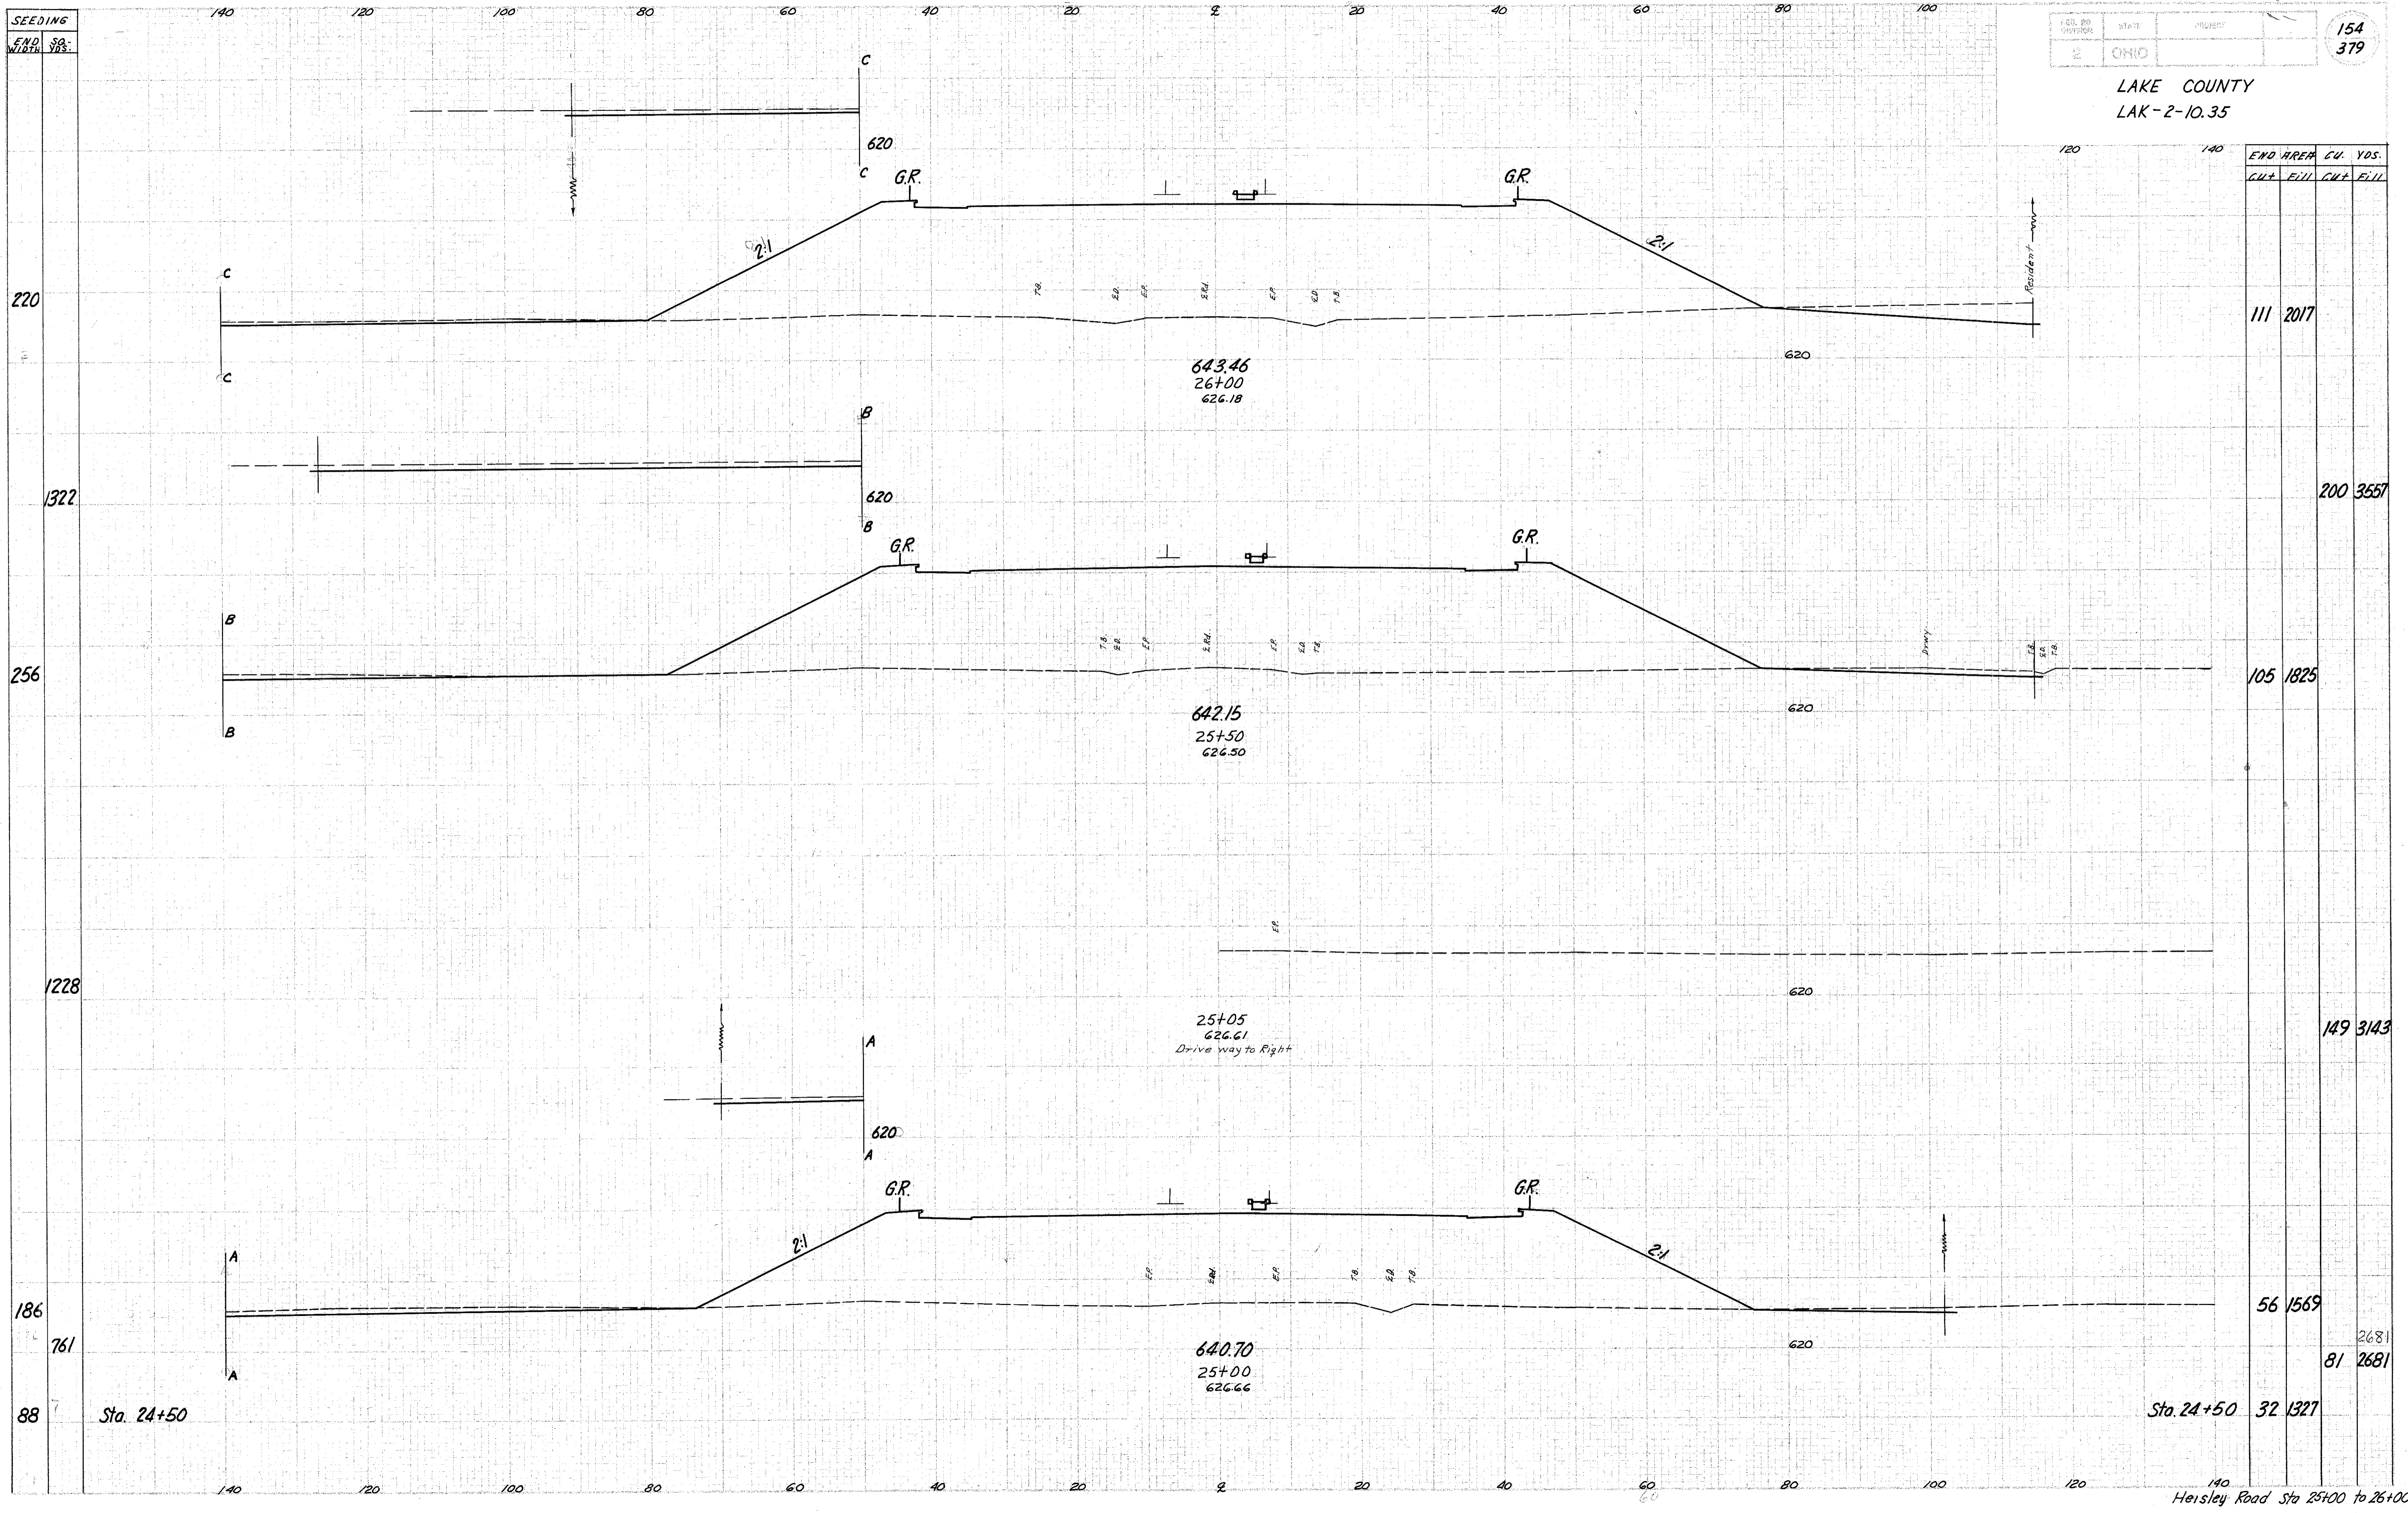

END AREA		CU. YDS.	
CUT	FILL	CUT	FILL
111	2017		
200	3557		
105	1825		
149	3143		
56	1569		
81	2681		
32	1327		

643.46  
26+00  
626.18

642.15  
25+50  
626.50

25+05  
626.61  
Drive way to Right

640.70  
25+00  
626.66

Sta. 24+50

Sta. 24+50

Heisley Road Sta 25+00 to 26+00