


LAKE COUNTY
LAK - 2 - 10.35

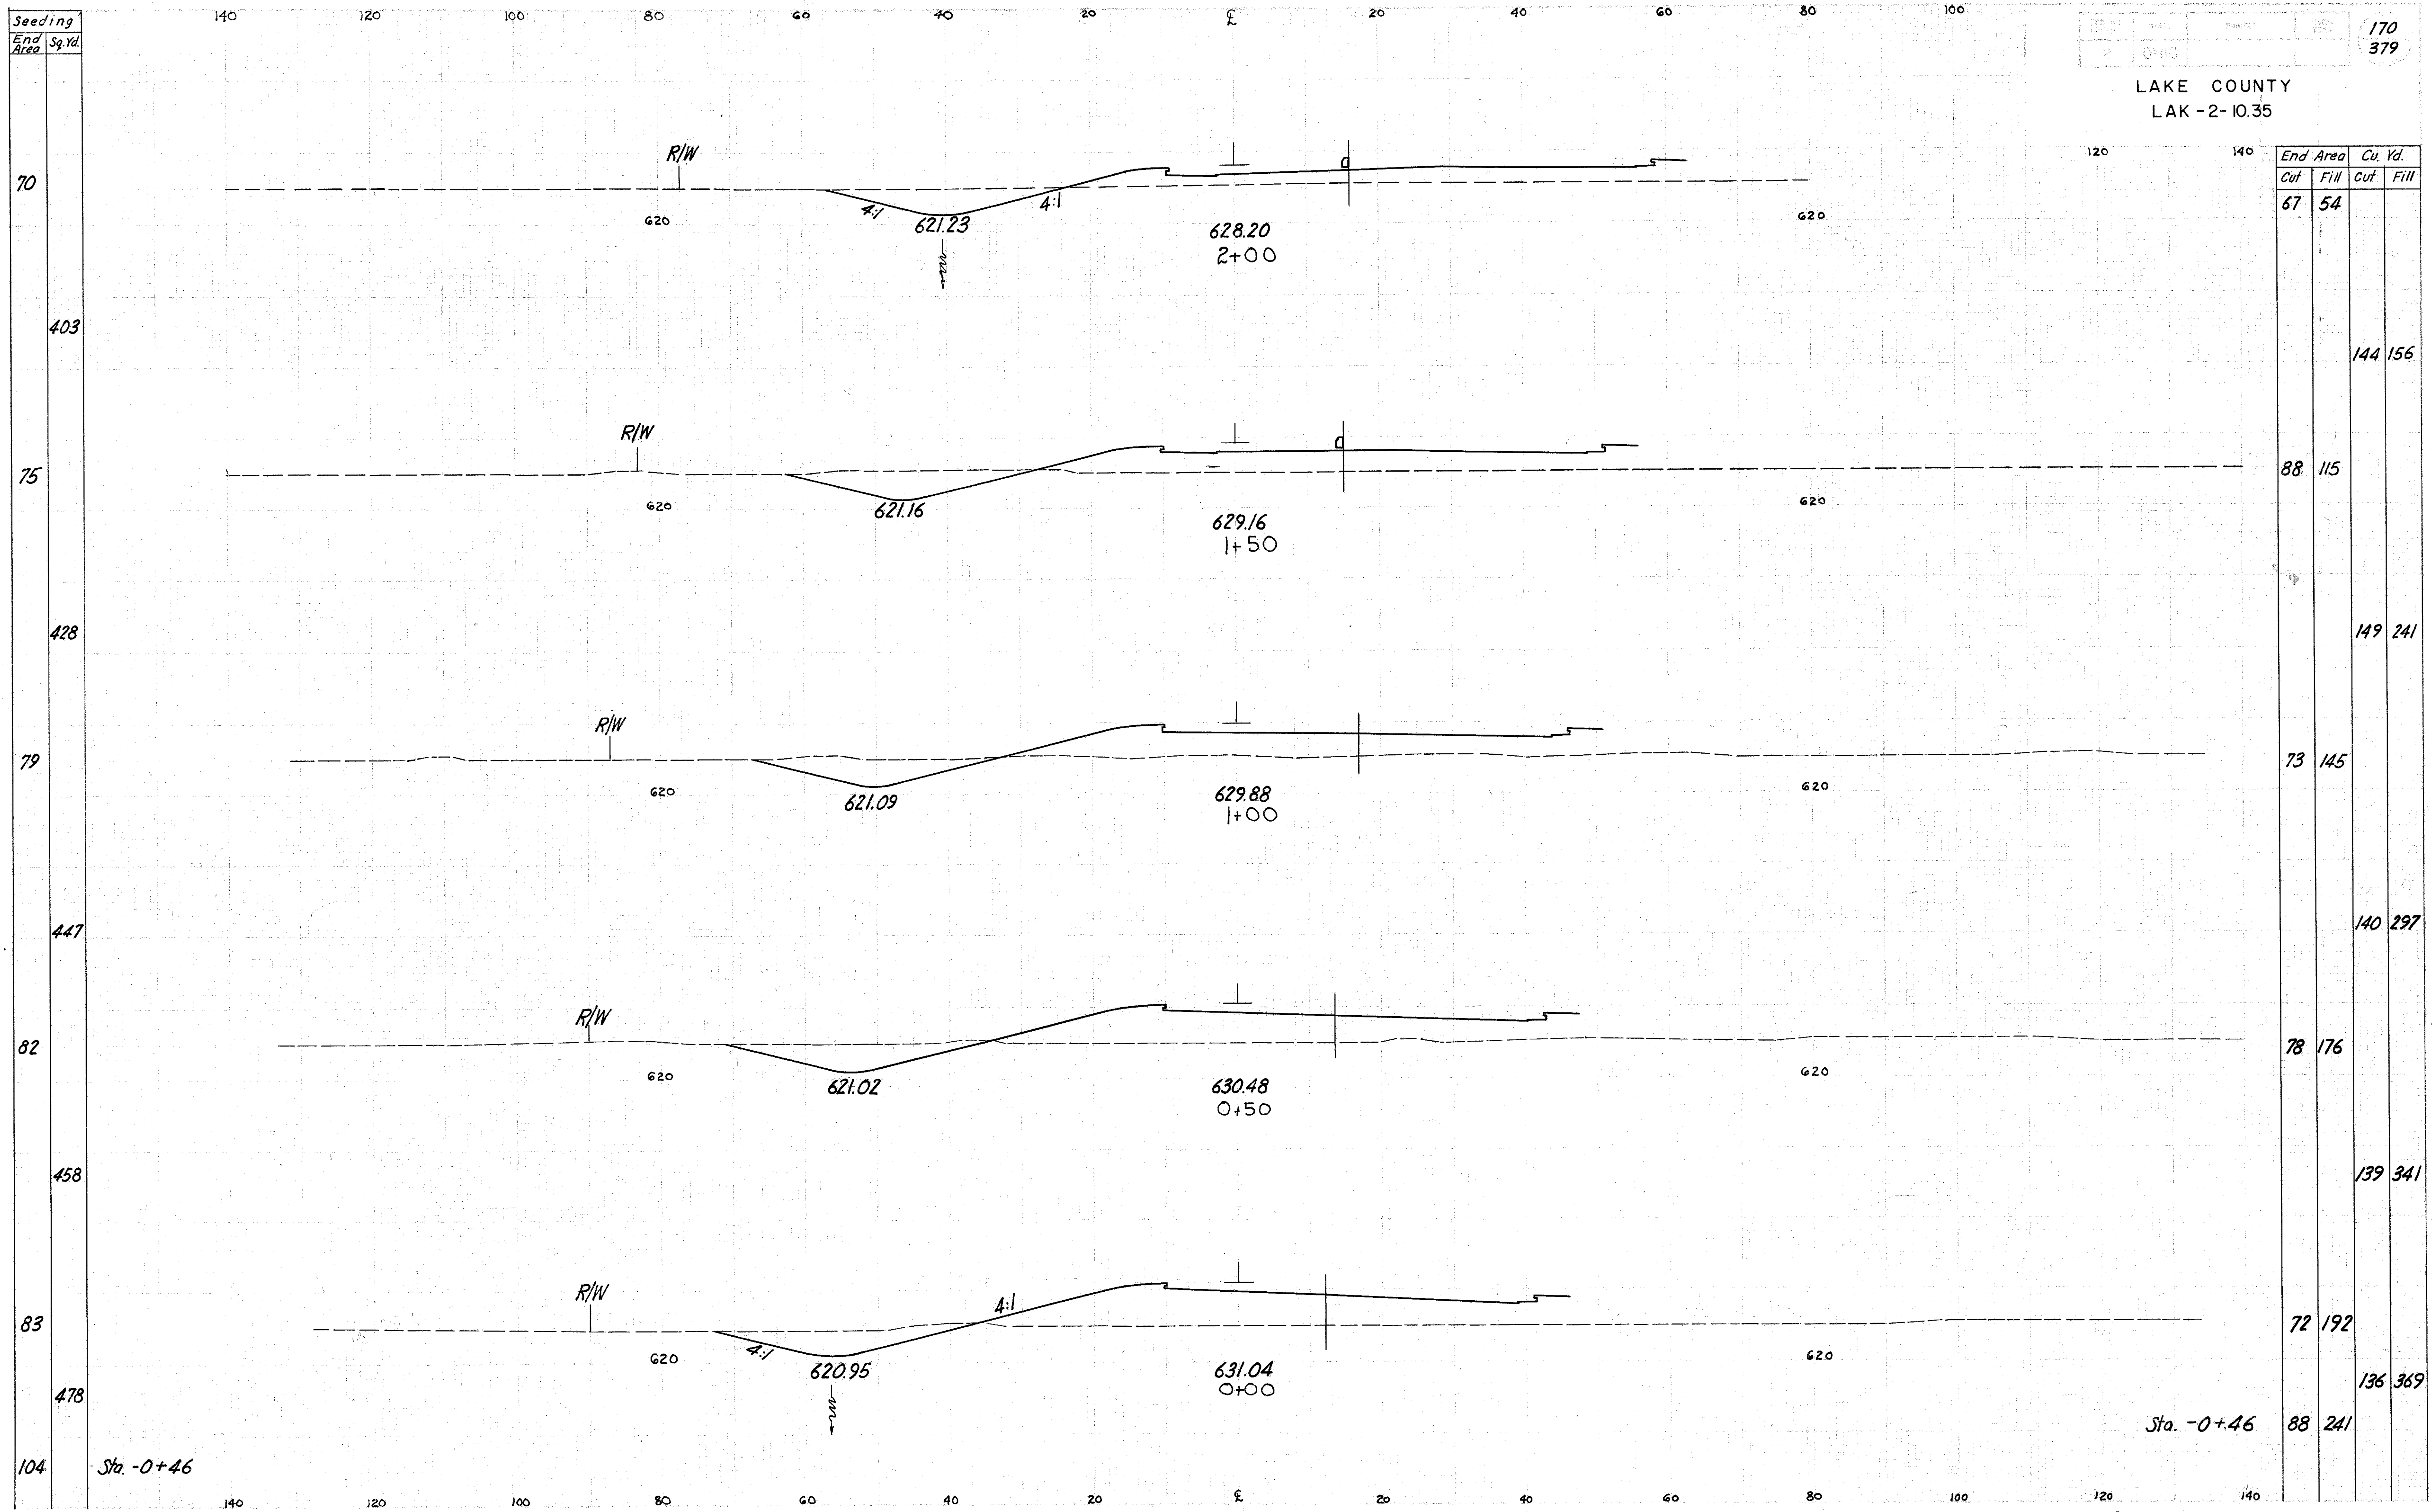

Ramp 'A' STA. 0+00 to 2+00