


Seeding	End Area	Sq. Yd.
123	42	215
667		
117	50	186
631		
110	40	144
572		
96	37	81
503		
85	38	67
436		
72	45	63

LAKE COUNTY
LAK-2-10.35

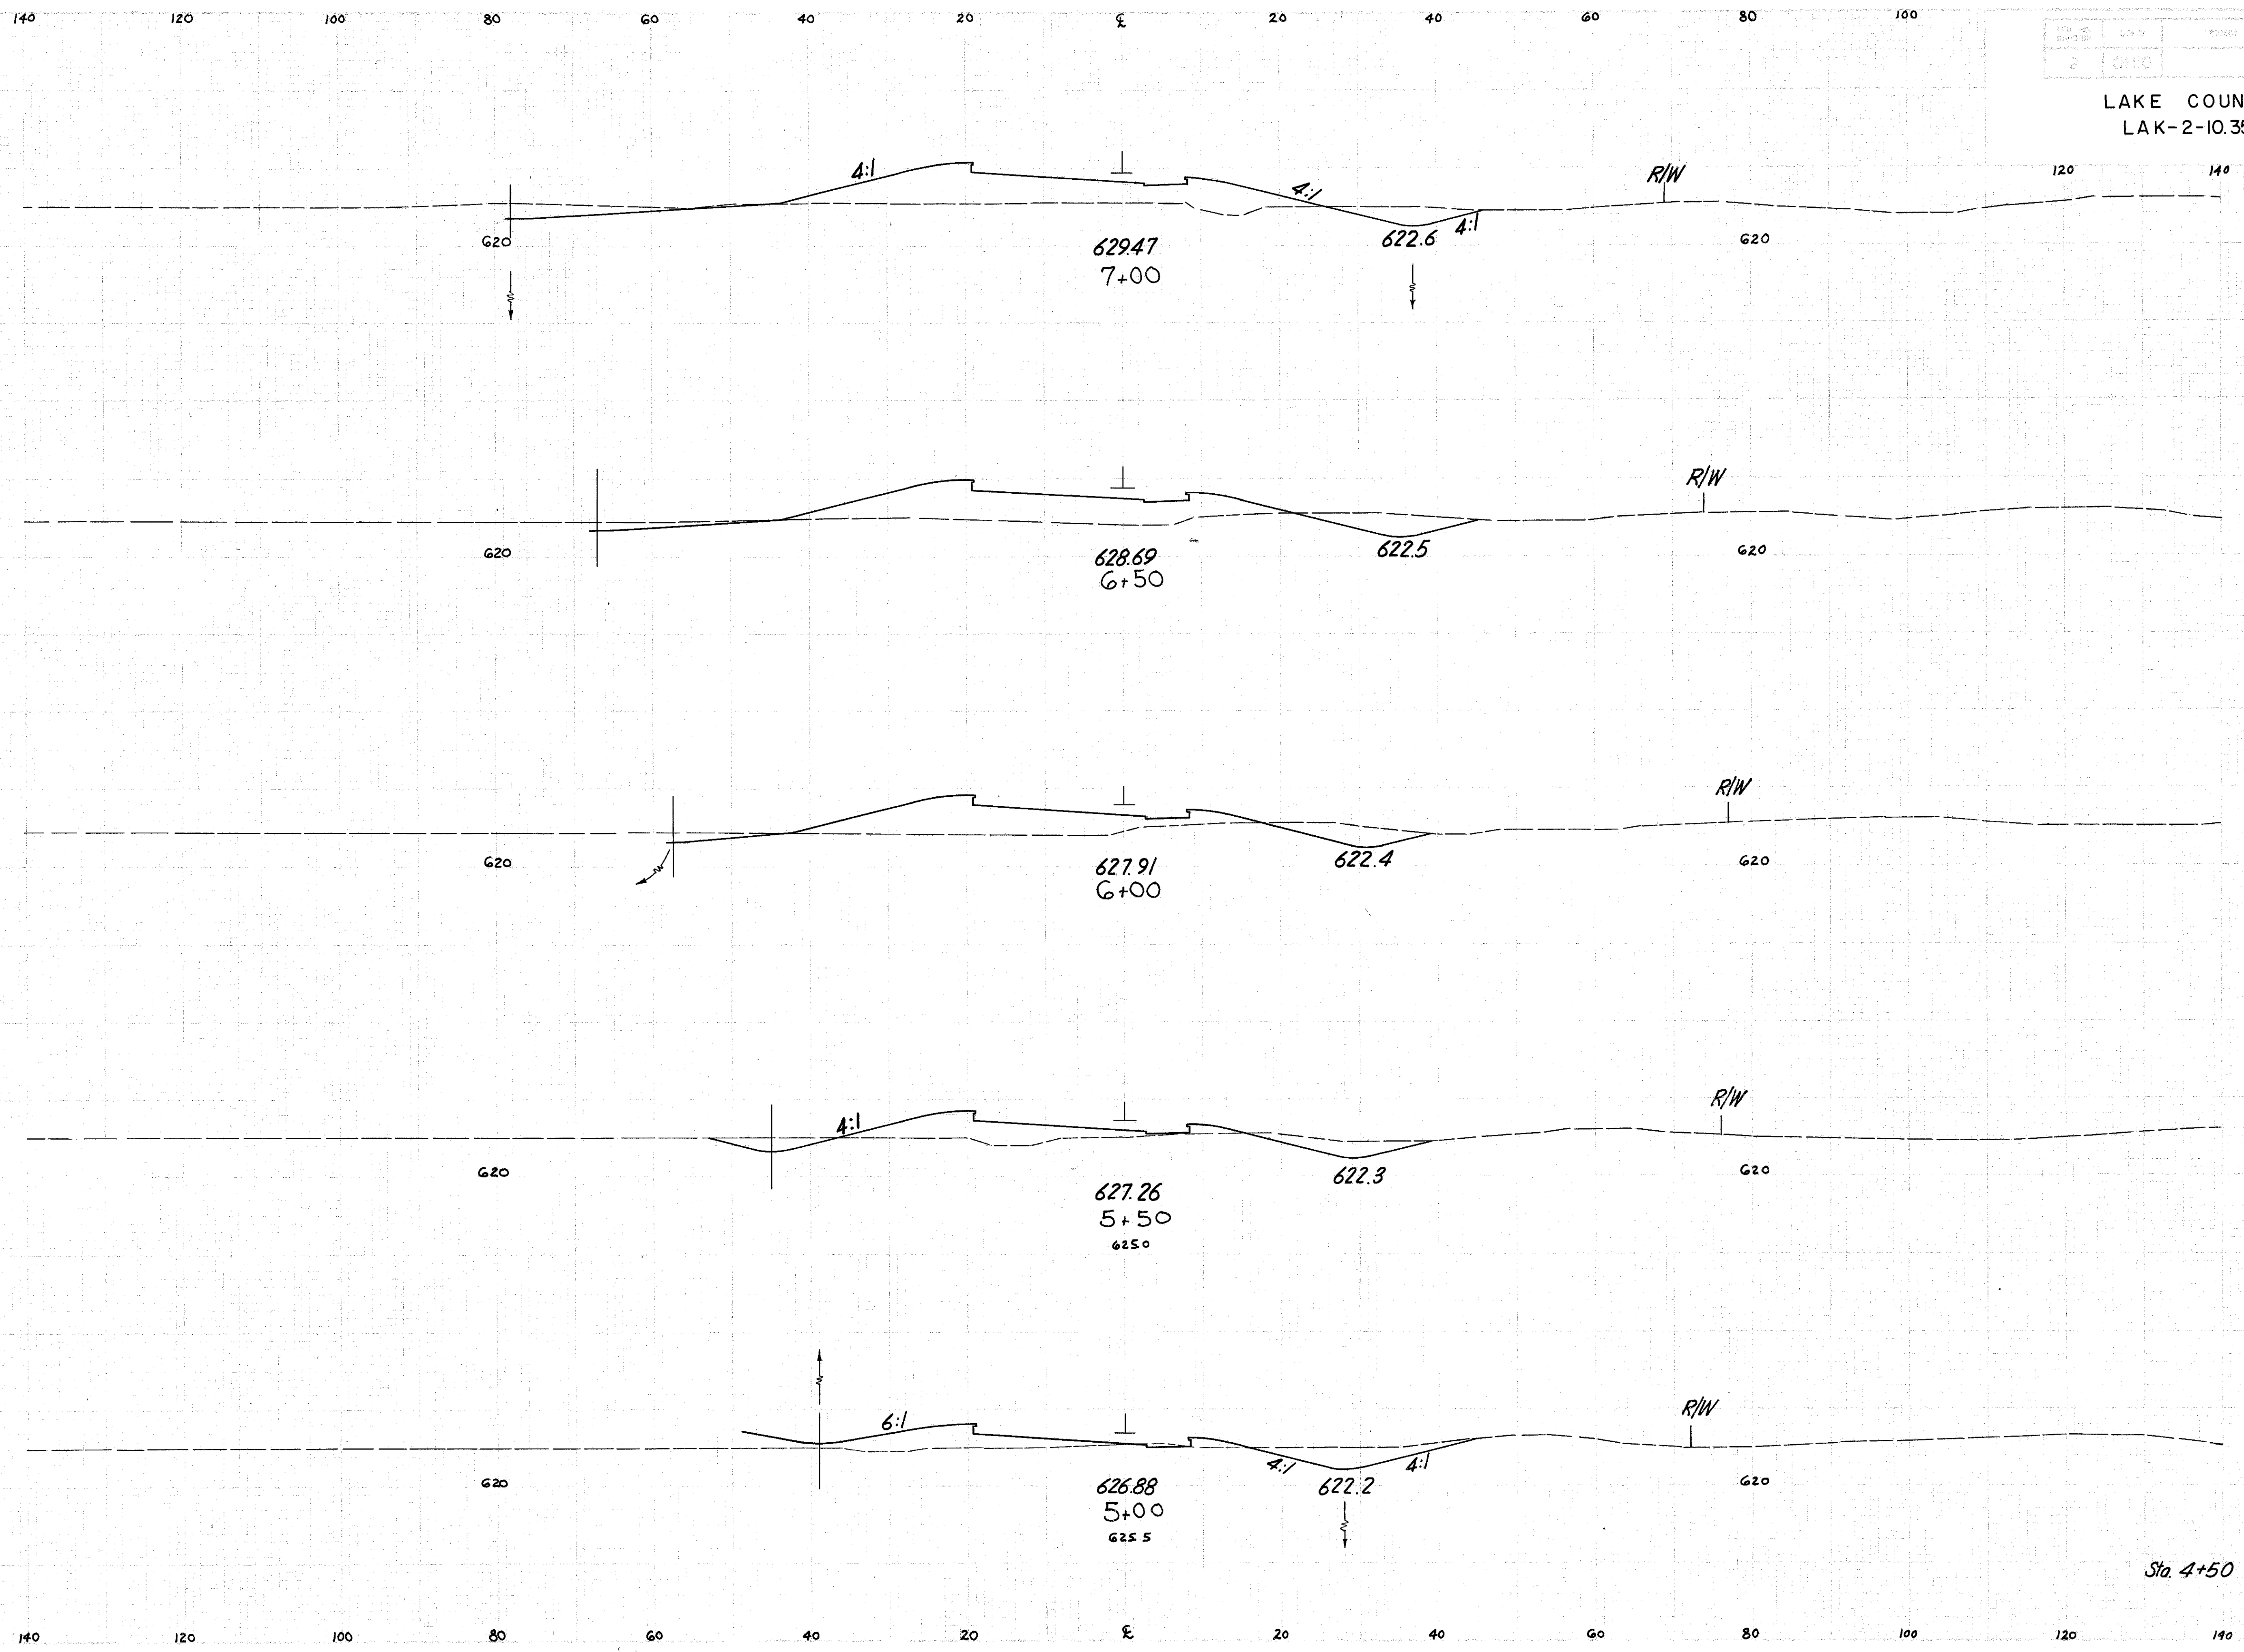

End Area	Cu. Yd.
Cut	Fill
42	215
	85
	371
50	186
	83
	306
40	144
	71
	208
37	81
	69
	137
38	67
	77
	120
45	63

Sta. 4+50

Sta. 4+50

Ramp 'B' Sta. 5+00 to 7+00