


Seeding  
End Area Sq. Yd.

PERS. NO. DIVISION	STATE	PROJECT	FISCAL YEAR
2	OHIO		

183  
379

LAKE COUNTY  
LAK-2-1035

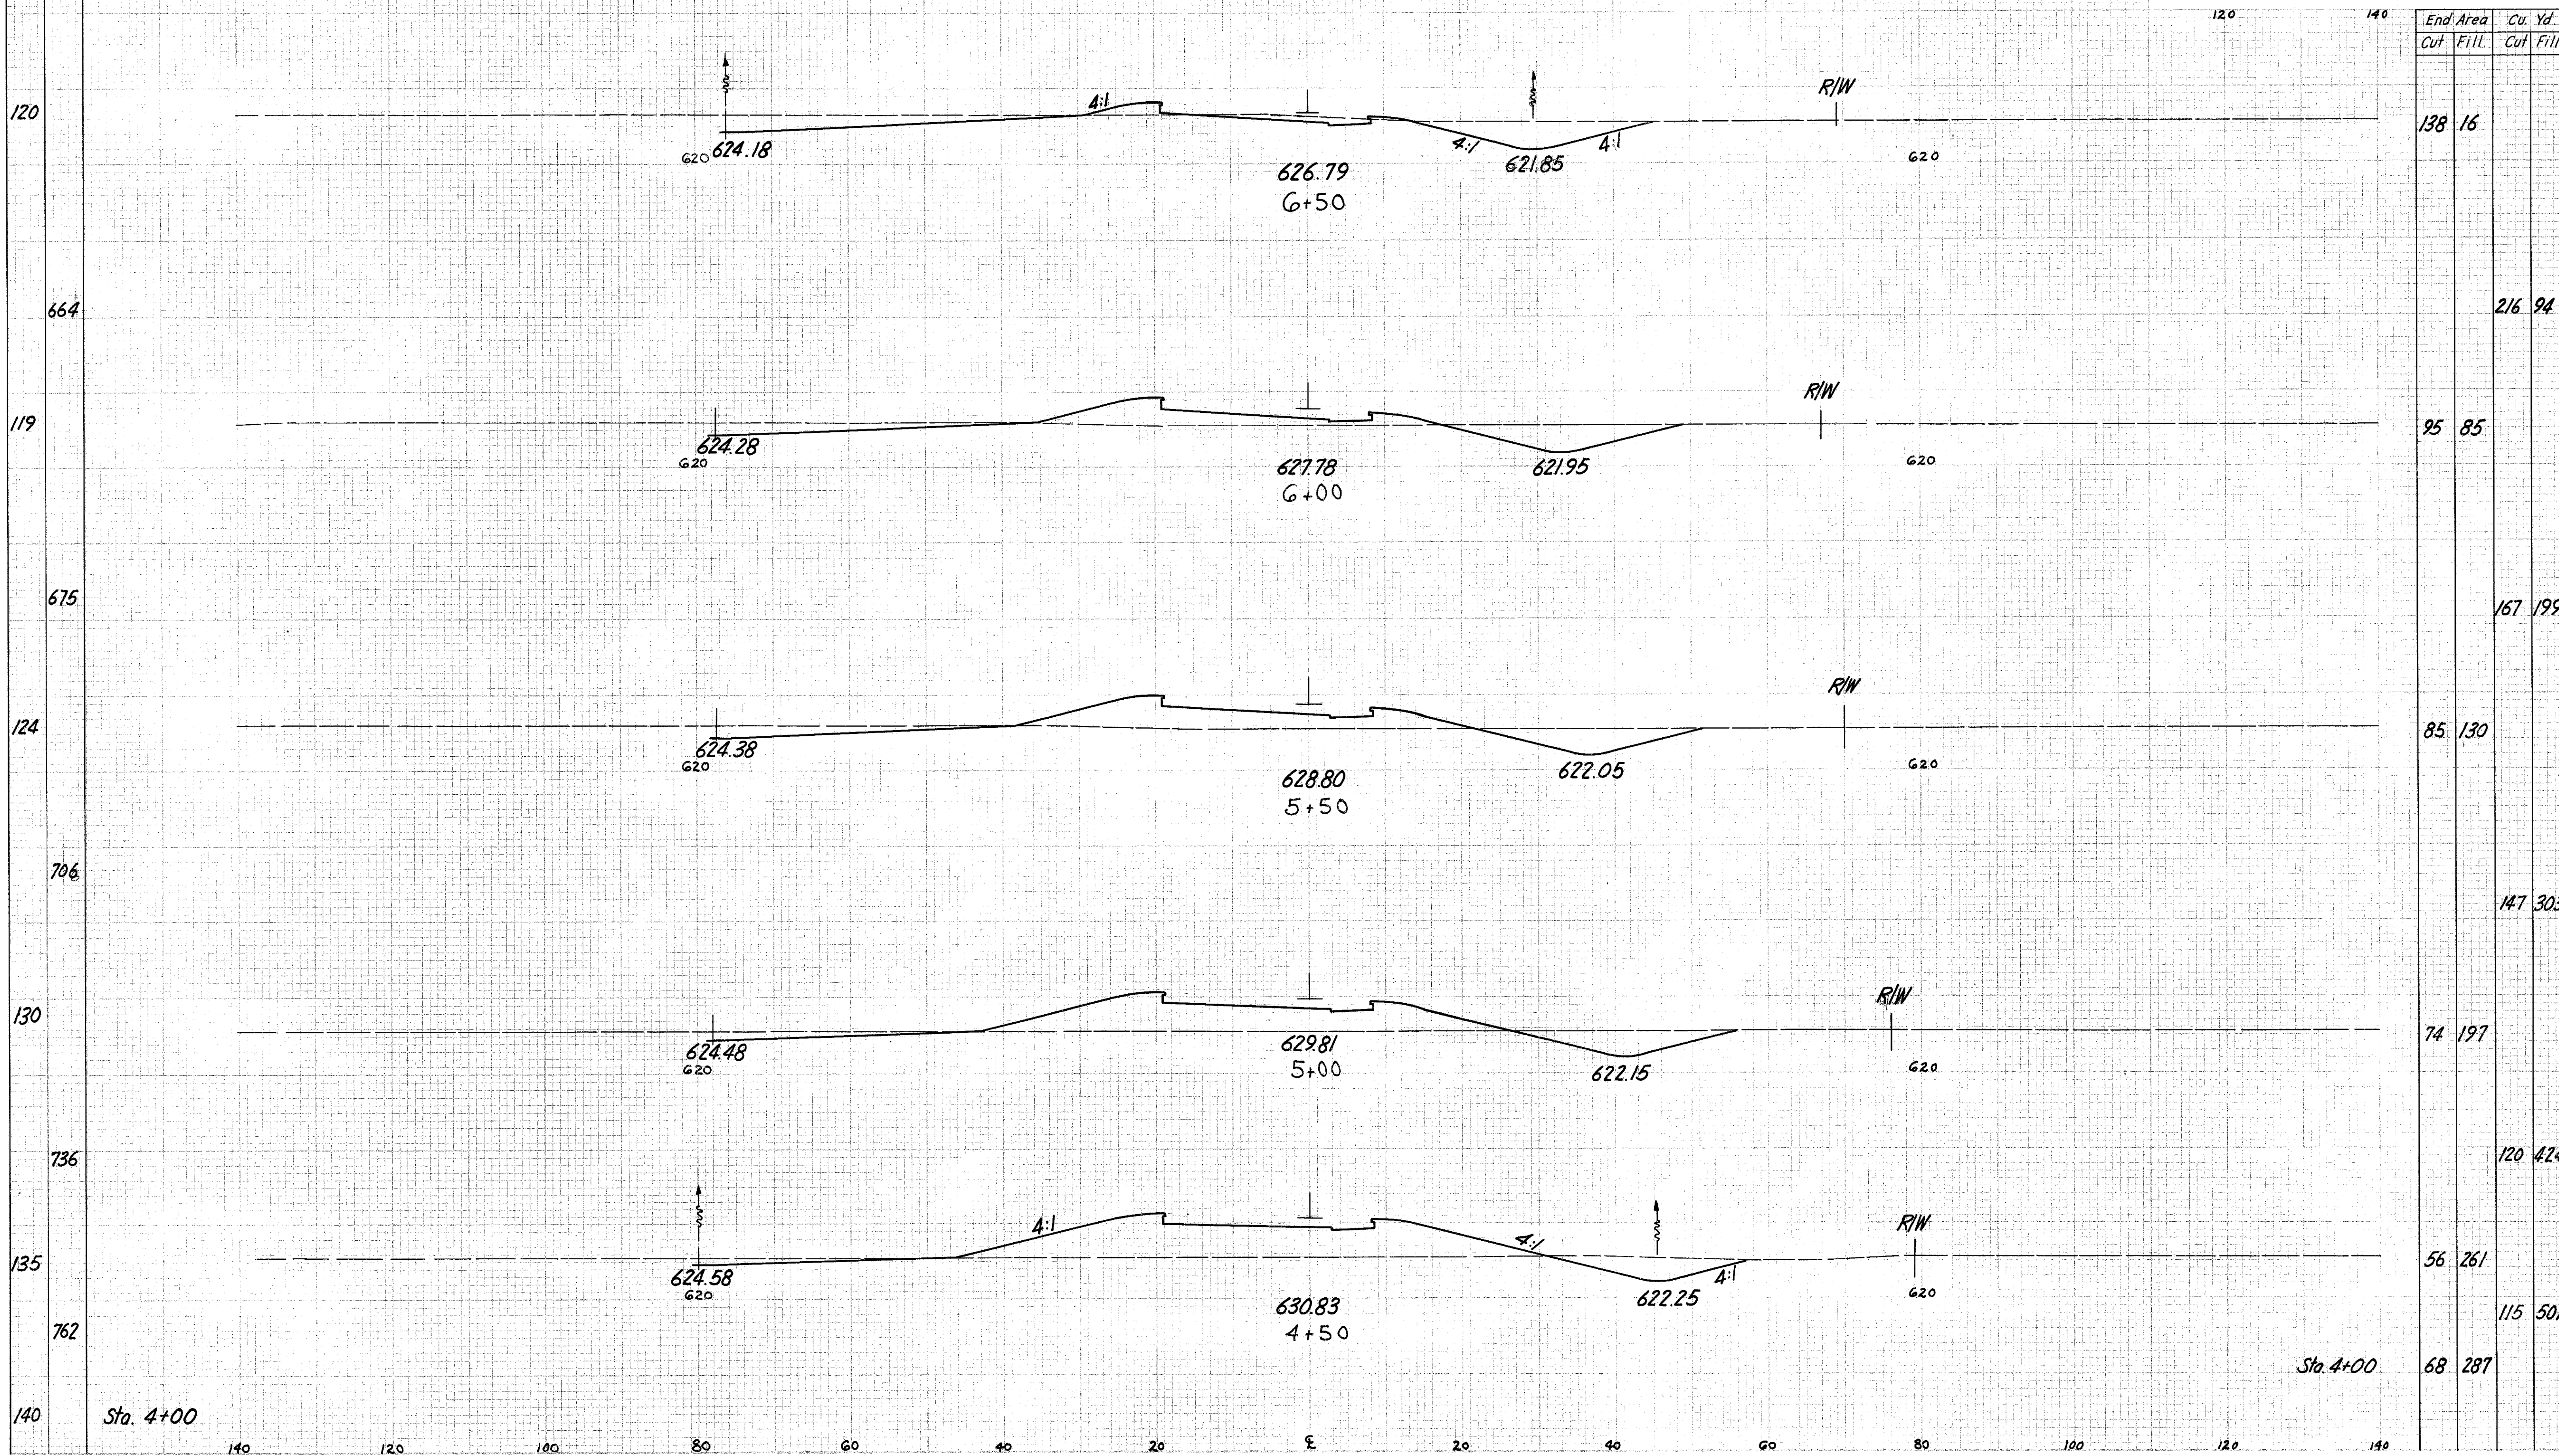

End Area		Cu. Yd.	
Cut	Fill	Cut	Fill
138	16		
		216	94
95	85		
		167	199
85	130		
		147	303
74	197		
		120	424
56	261		
		115	507
68	287		

Ramp 'C' Sta. 4+50 to G+50