


Seeding	
End Area	Sq. Yd.
40	
214	
37	
211	
39	
256	
53	
154	
58	

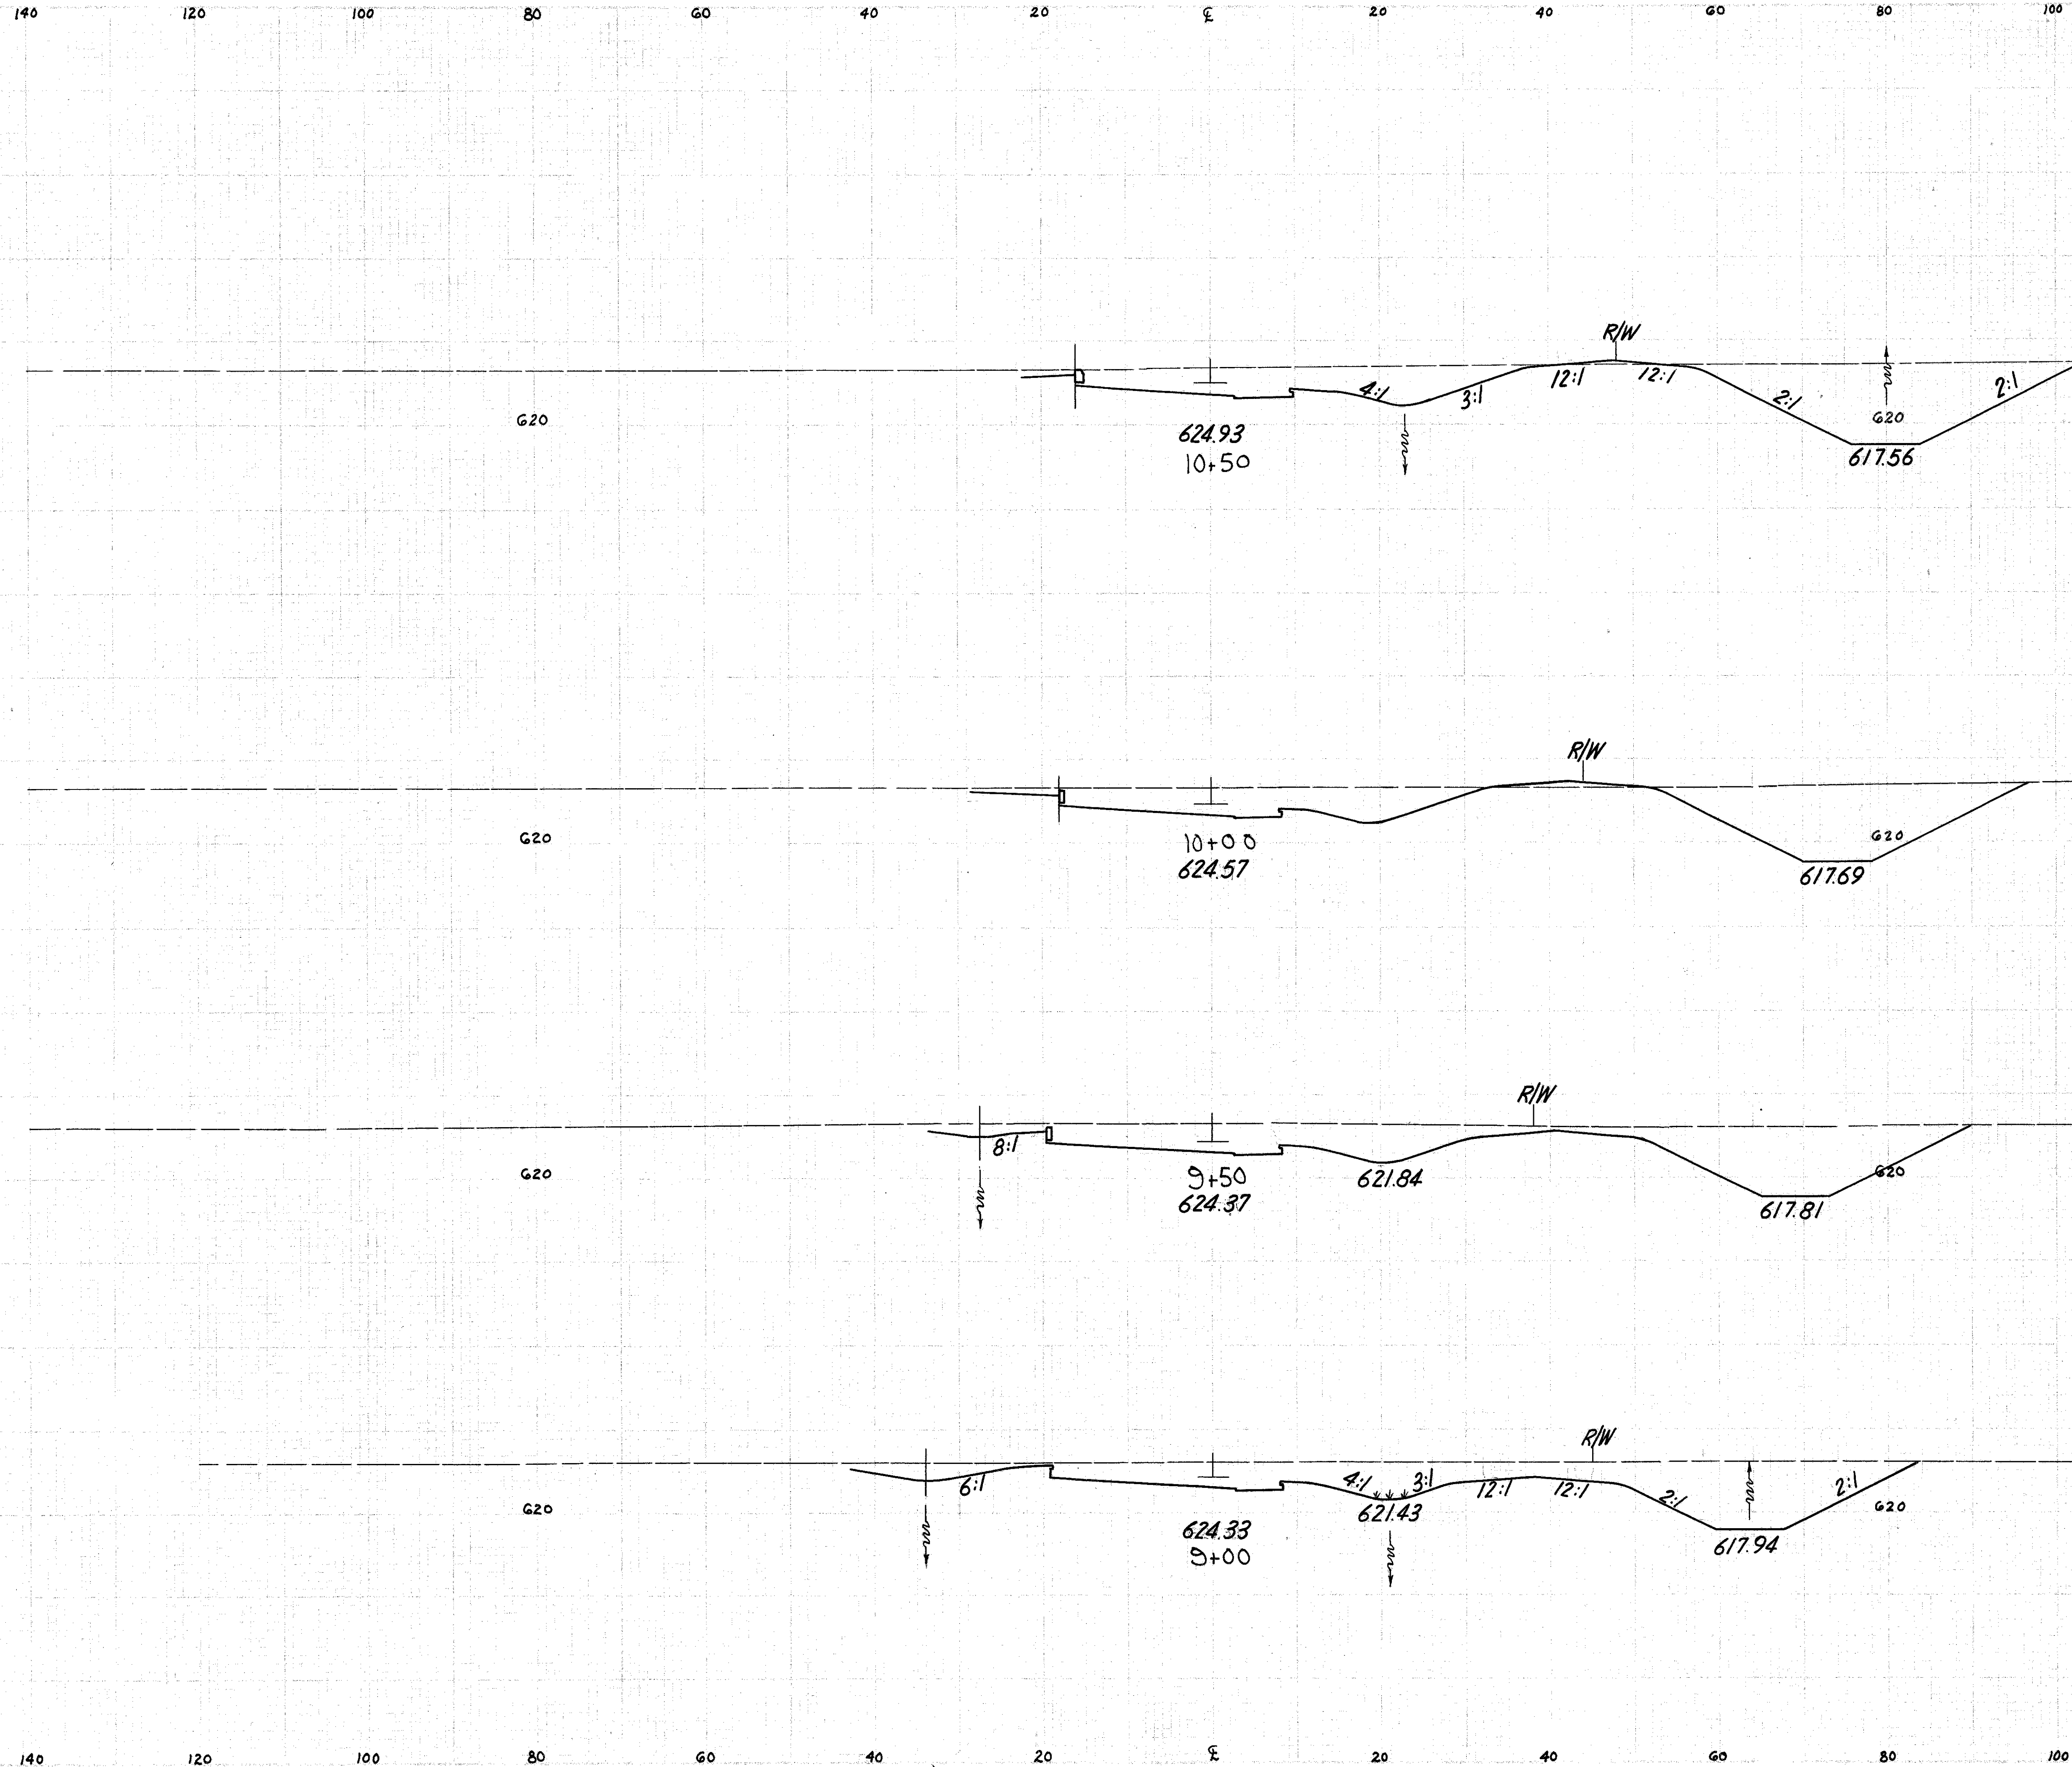

PLAN NO.	DATE	PROJECT	SHEET NO.
2	OHIO		185 379

LAKE COUNTY
LAK-2-10.35

End Area		Cu. Yd.	
Cut	Fill	Cut	Fill
157	4		
		286	11
152	8		
		314	4
			0
187			
		356	
197			
		175	
180			

Ramp 'C' Sta. 9+00 to 10+50