


Seeding	End Area	Sq. Yd.
	49	132
	47	253
	44	239
	42	231
	41	225
	40	

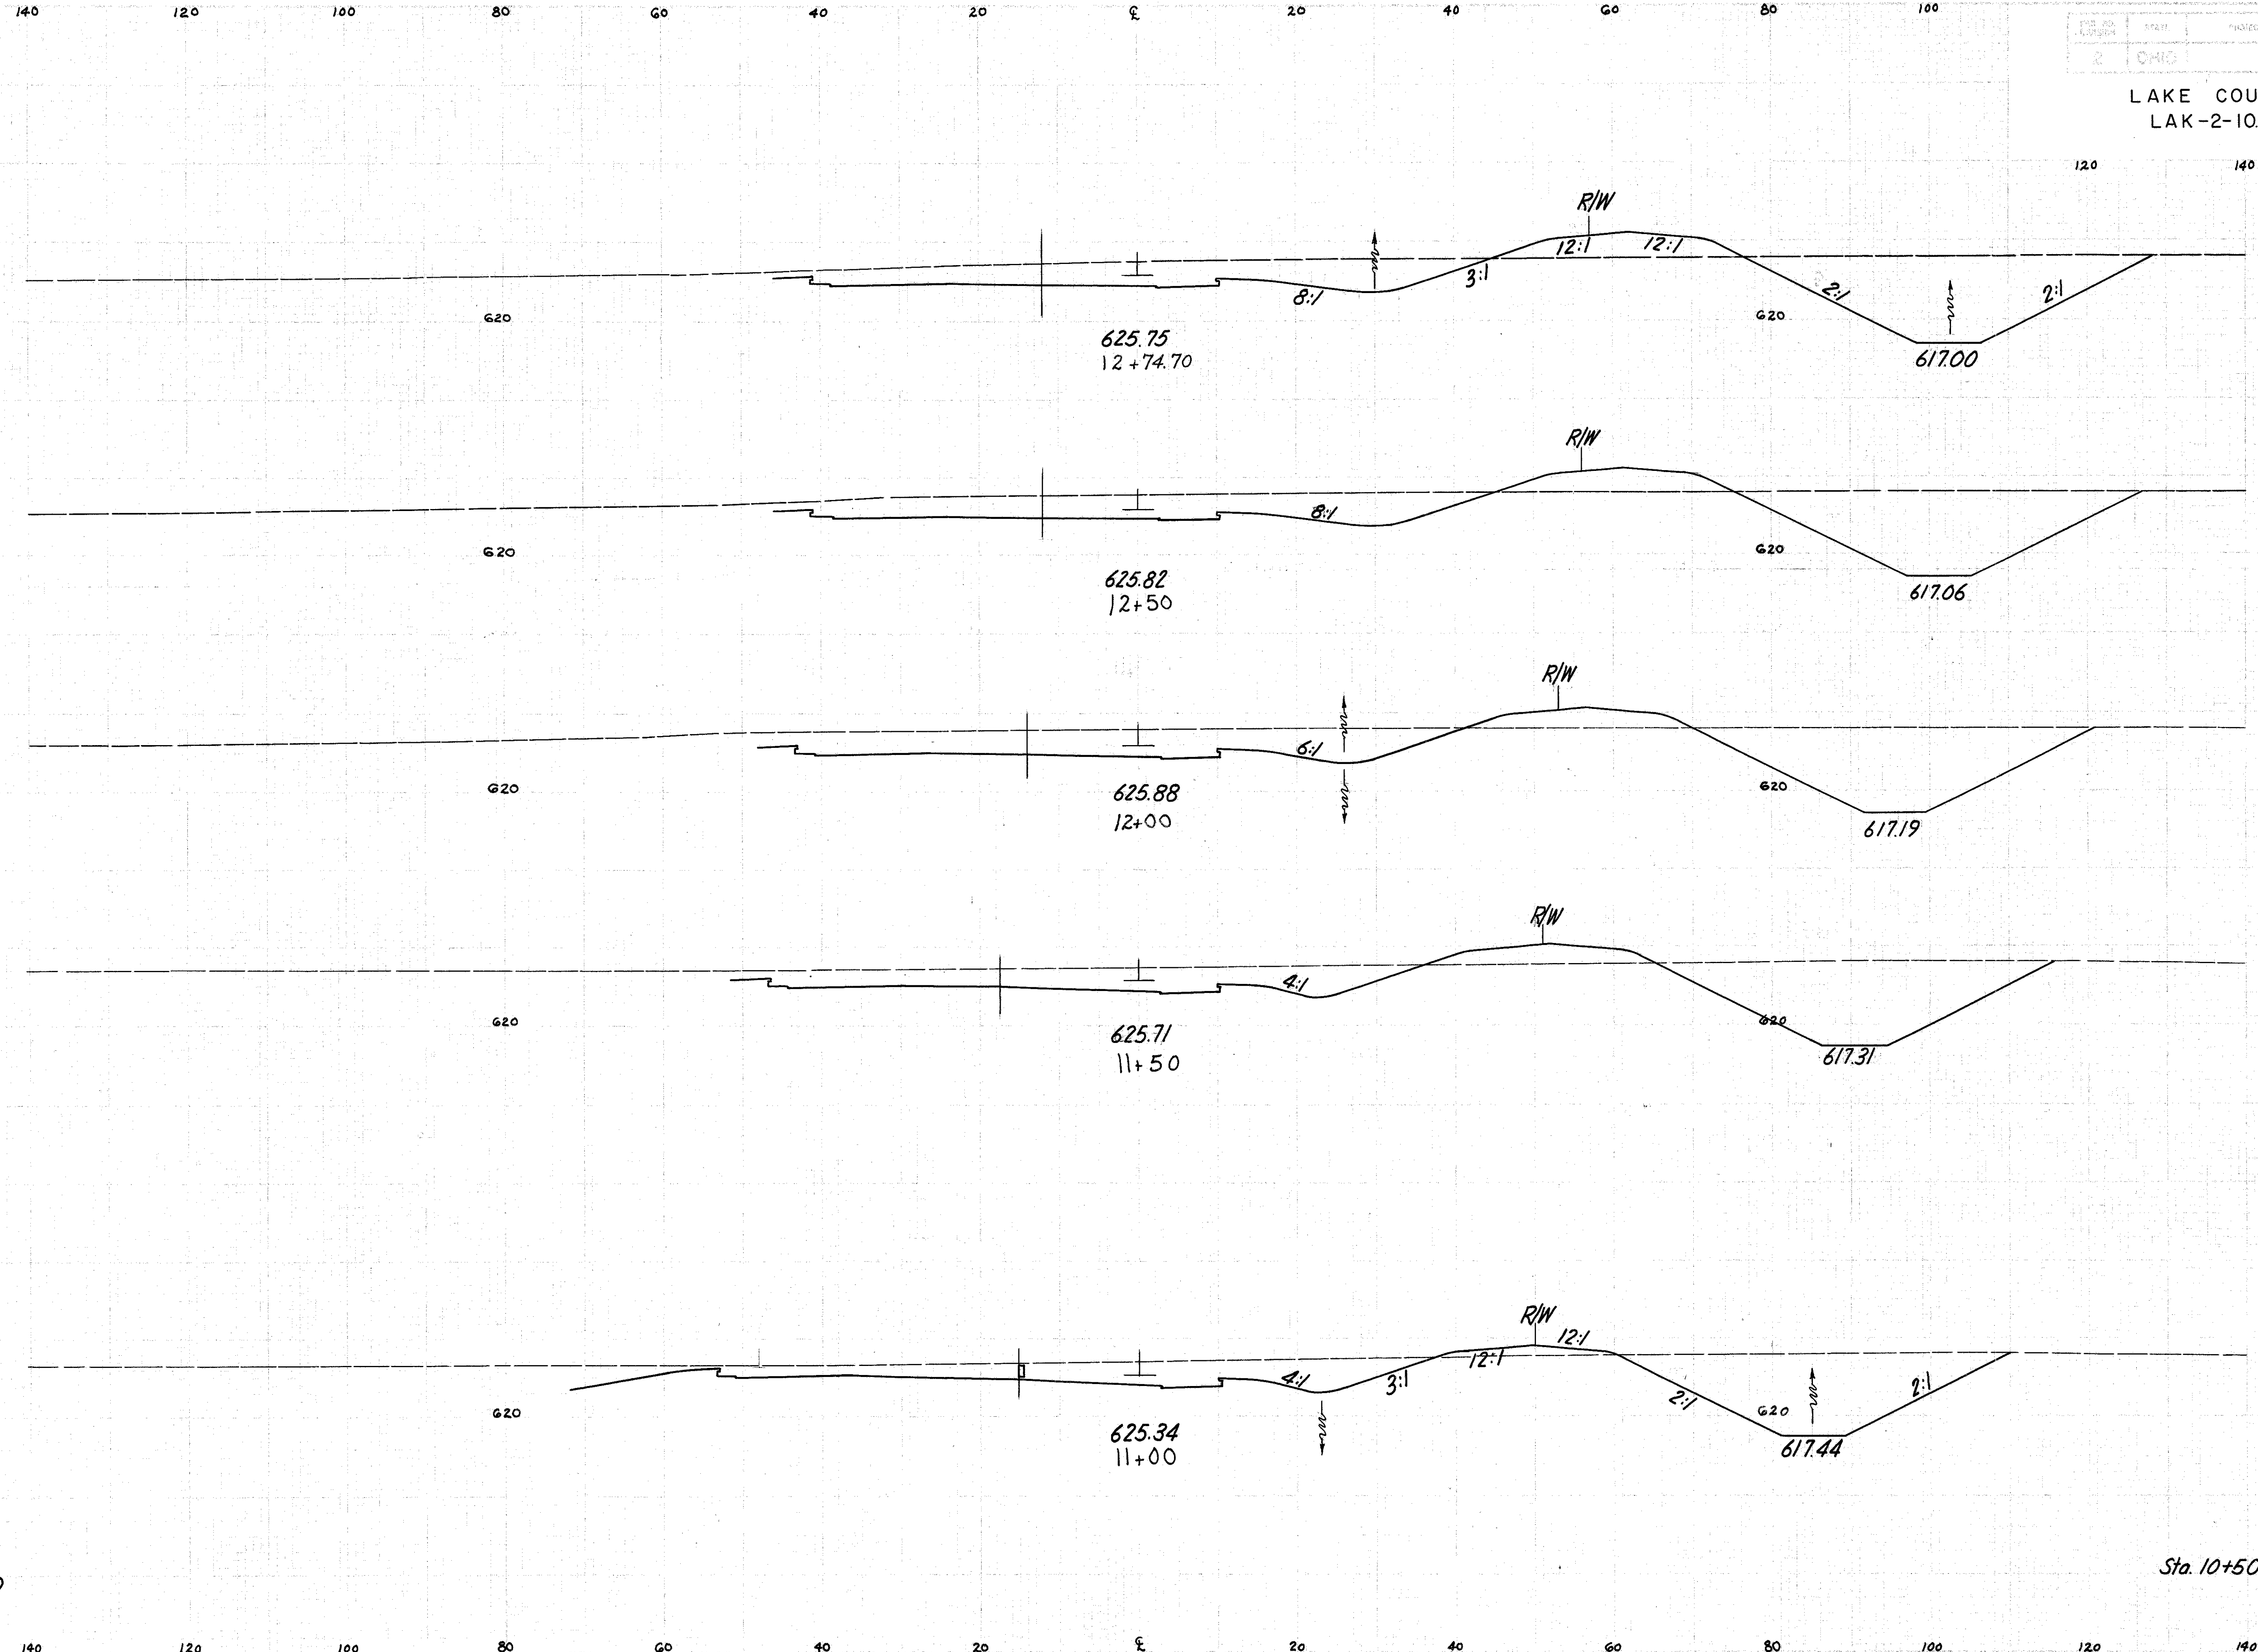

LAKE COUNTY  
LAK-2-10.35

End Area		Cu. Yd.	
Cut	Fill	Cut	Fill
170	65		
		153	58
165	62		
		309	106
169	53		
		286	104
140	59		
		259	71
140	18		
		275	20
157	4		

Sta. 10+50

Sta. 10+50

Ramp "c" Sta. 11+00 to 12+74.70