


LAKE COUNTY
LAK-2-10.35

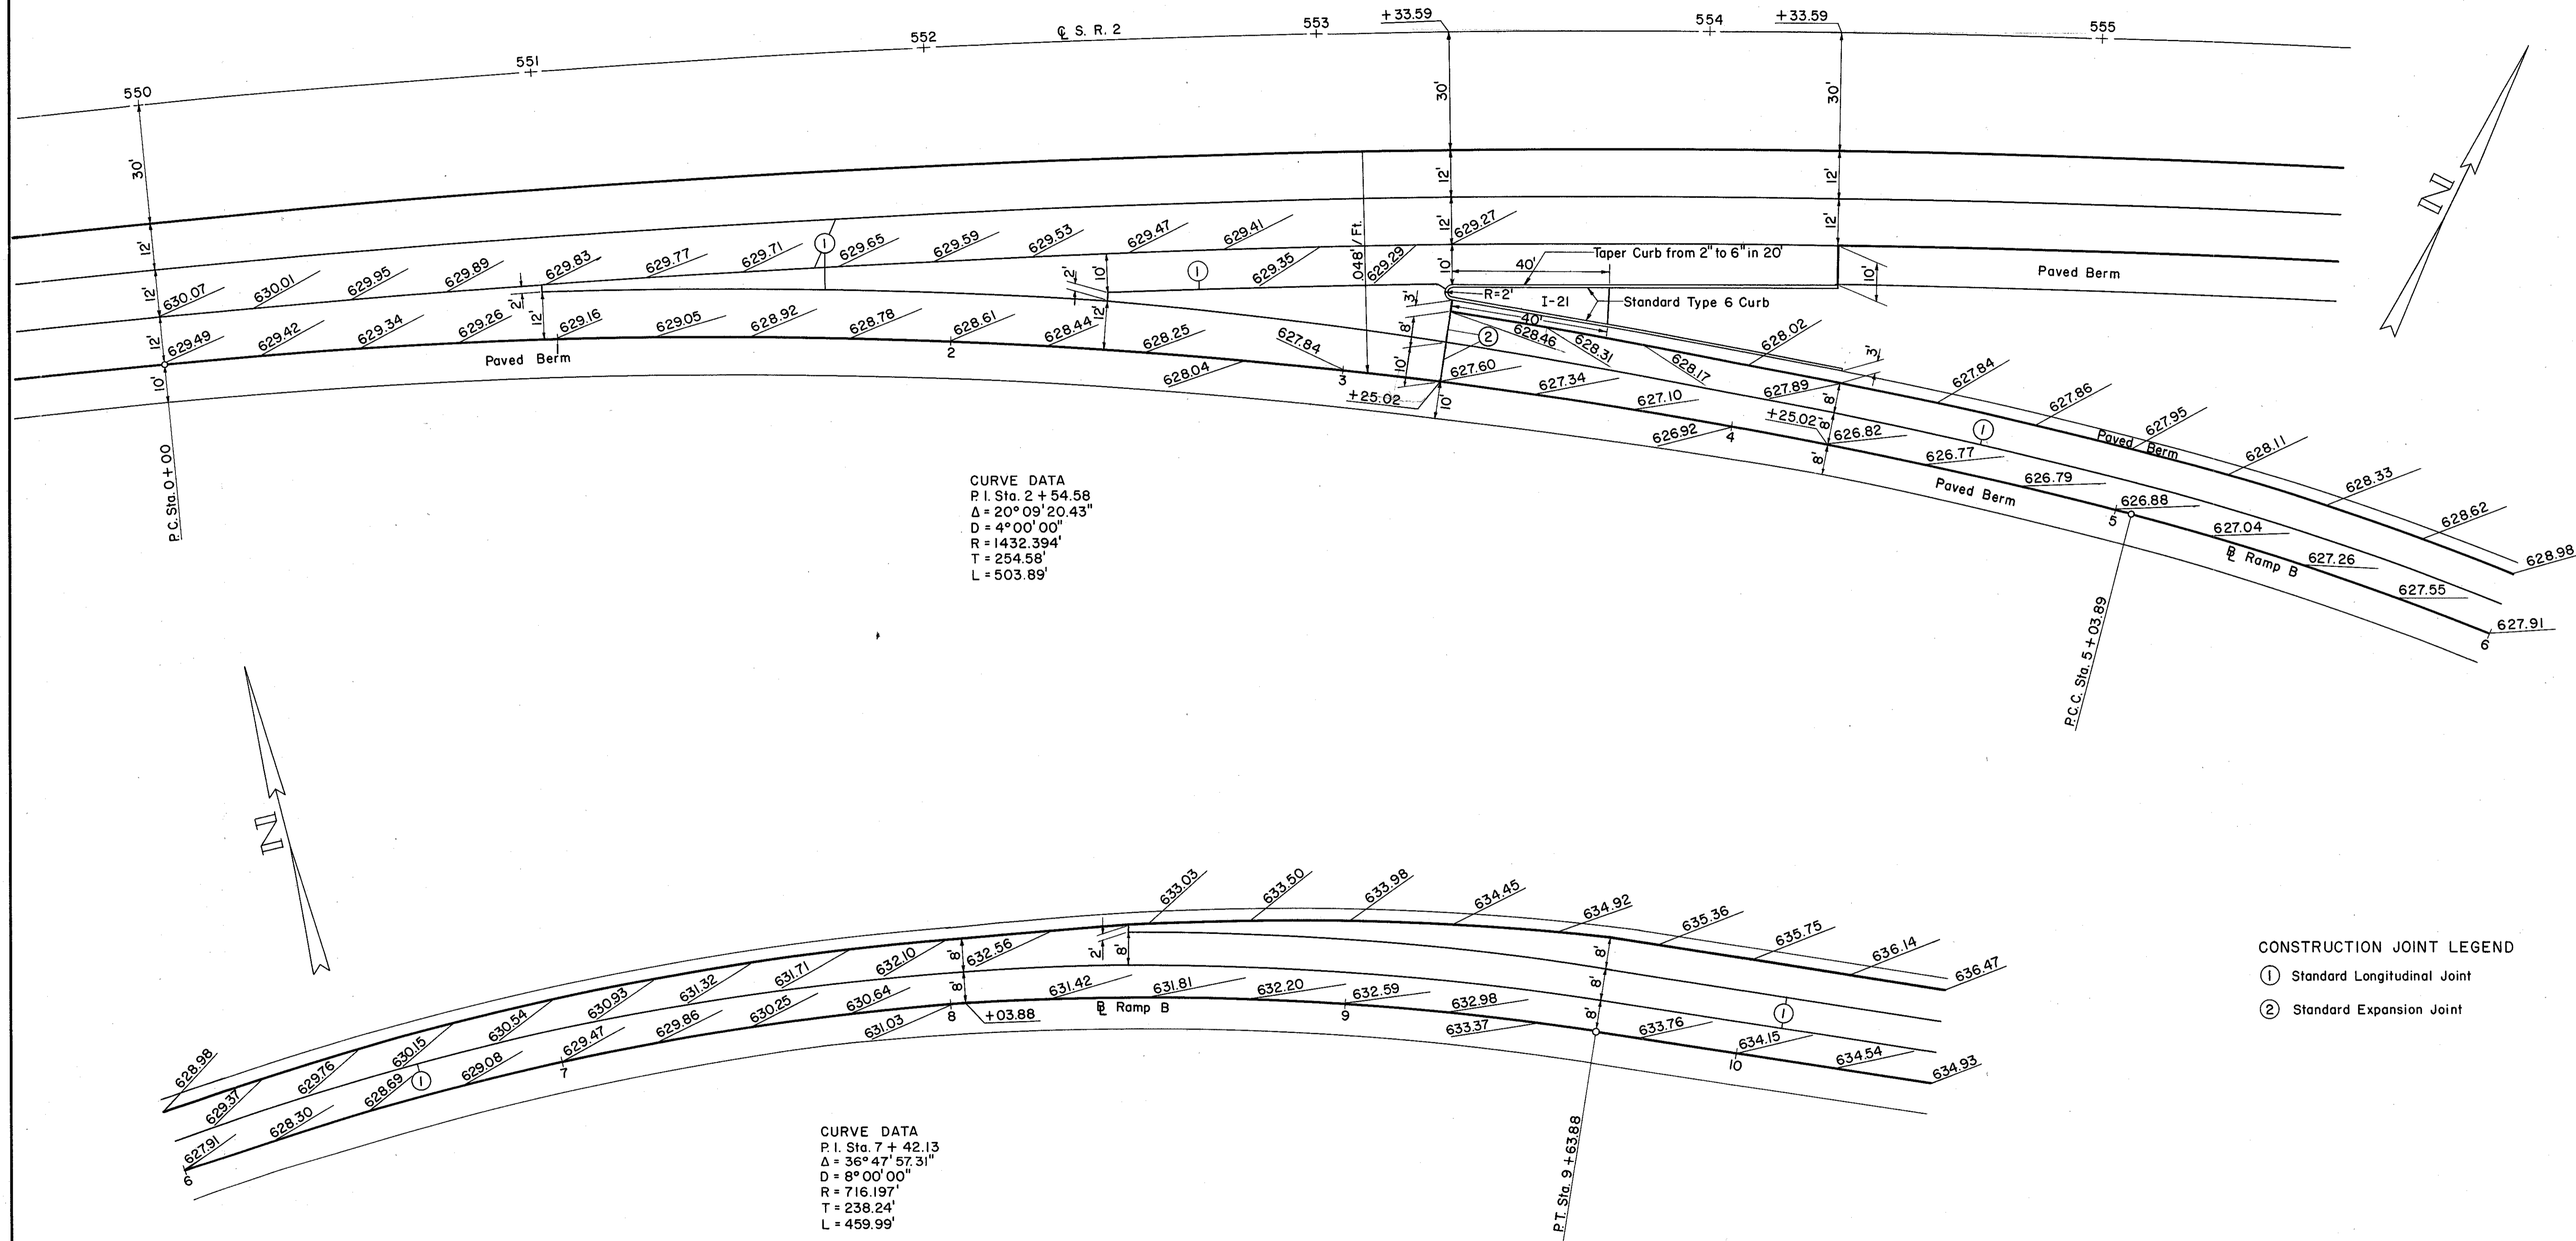

CONSTRUCTION JOINT LEGEND
① Standard Longitudinal Joint
② Standard Expansion Joint

RAMP B EXIT TERMINAL

HEISLEY ROAD INTERCHANGE
RAMP B
SCALE: 1" = 20'