
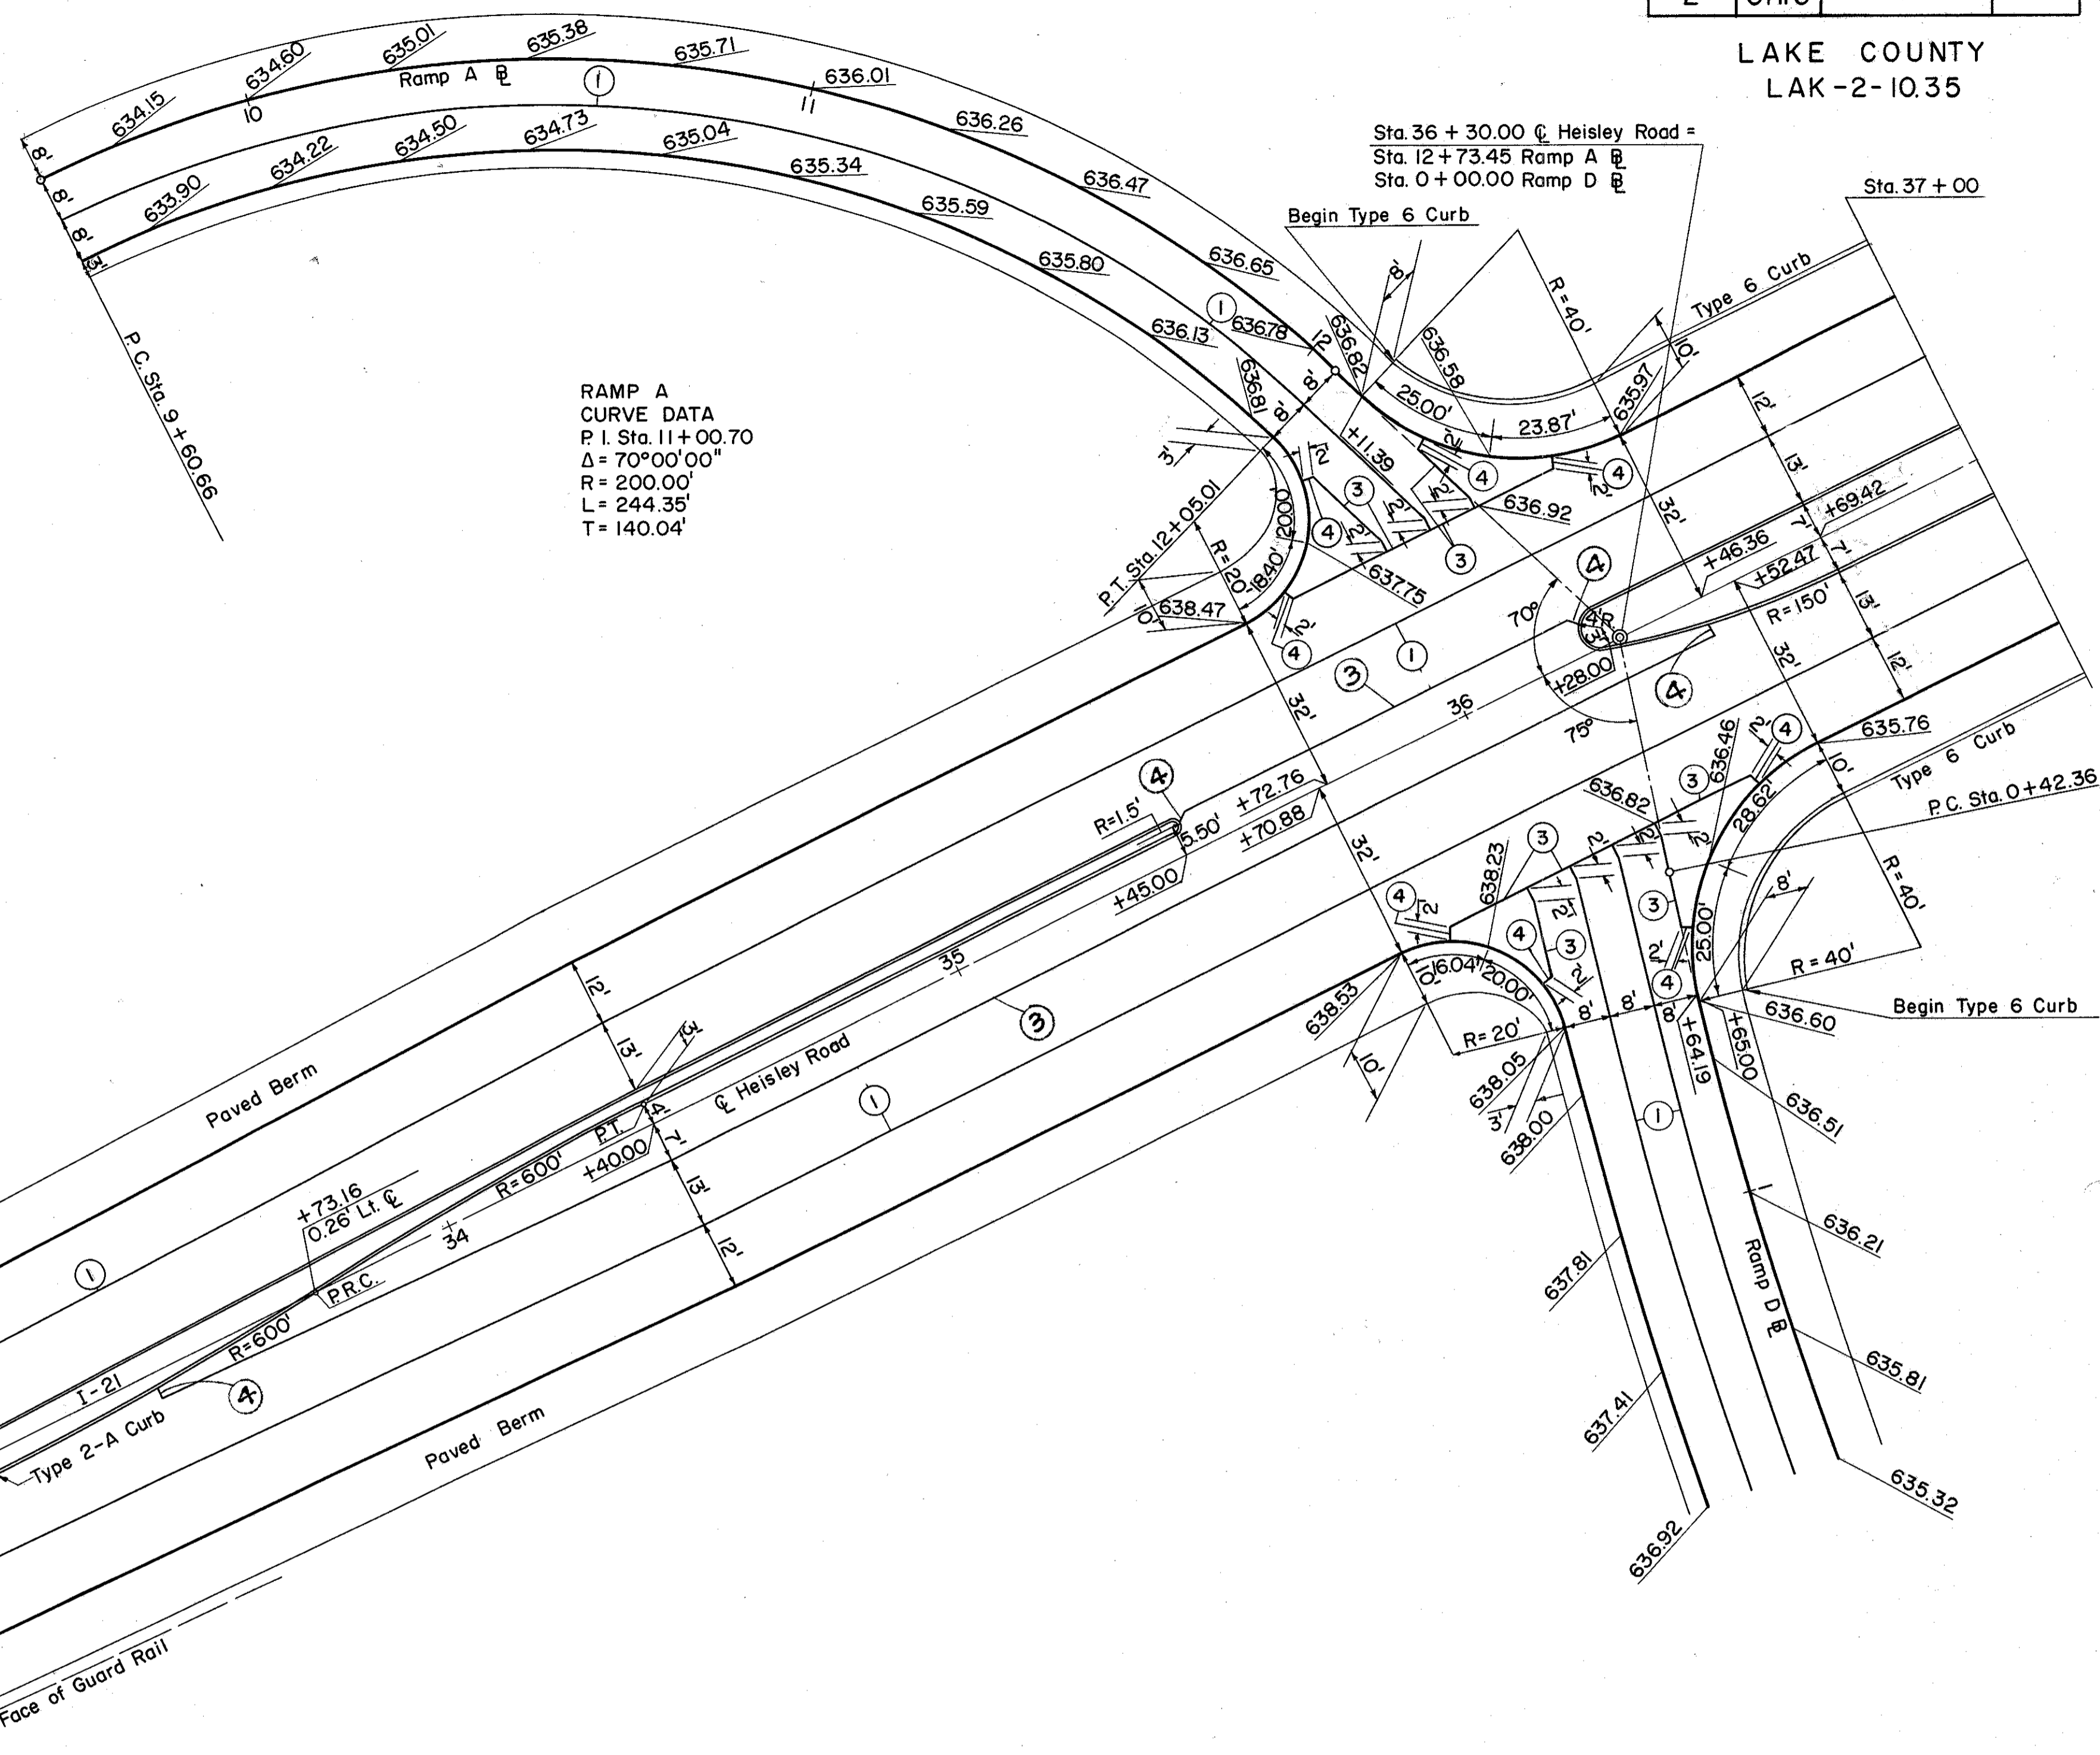


LAKE COUNTY  
LAK-2-10.35

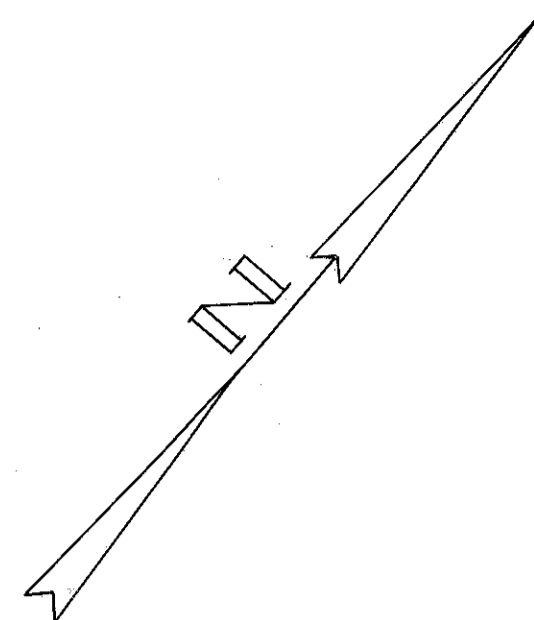

RAMP A  
CURVE DATA  
P. I. Sta. 11+00.70  
 $\Delta = 70^{\circ}00'00''$   
R = 200.00'  
L = 244.35'  
T = 140.04'

Sta. 36 + 30.00 @ Heisley Road =  
Sta. 12 + 73.45 Ramp A @  
Sta. 0 + 00.00 Ramp D @

Sta. 564 + 99.00 @ S.R. 2 =  
Sta. 30 + 00.00 @ Heisley Road

CONSTRUCTION JOINT LEGEND

- ① Standard Longitudinal Joint.
- ③ Standard Key Joint Without Tie Bars.
- ④ Expansion Joint Without Dowels.

HEISLEY ROAD INTERCHANGE  
INTERSECTION DETAILS  
RAMPS A, D & HEISLEY ROAD

Scale: 1" = 20'