


Seeding
End Area
Sq. Yds.

140 120 100 80 60 40 20 0 20 40 60 80 100

NO. OF SECTION	STATE	PROJECT
2	OHIO	

222
379

LAKE COUNTY
LAK-2-10.35

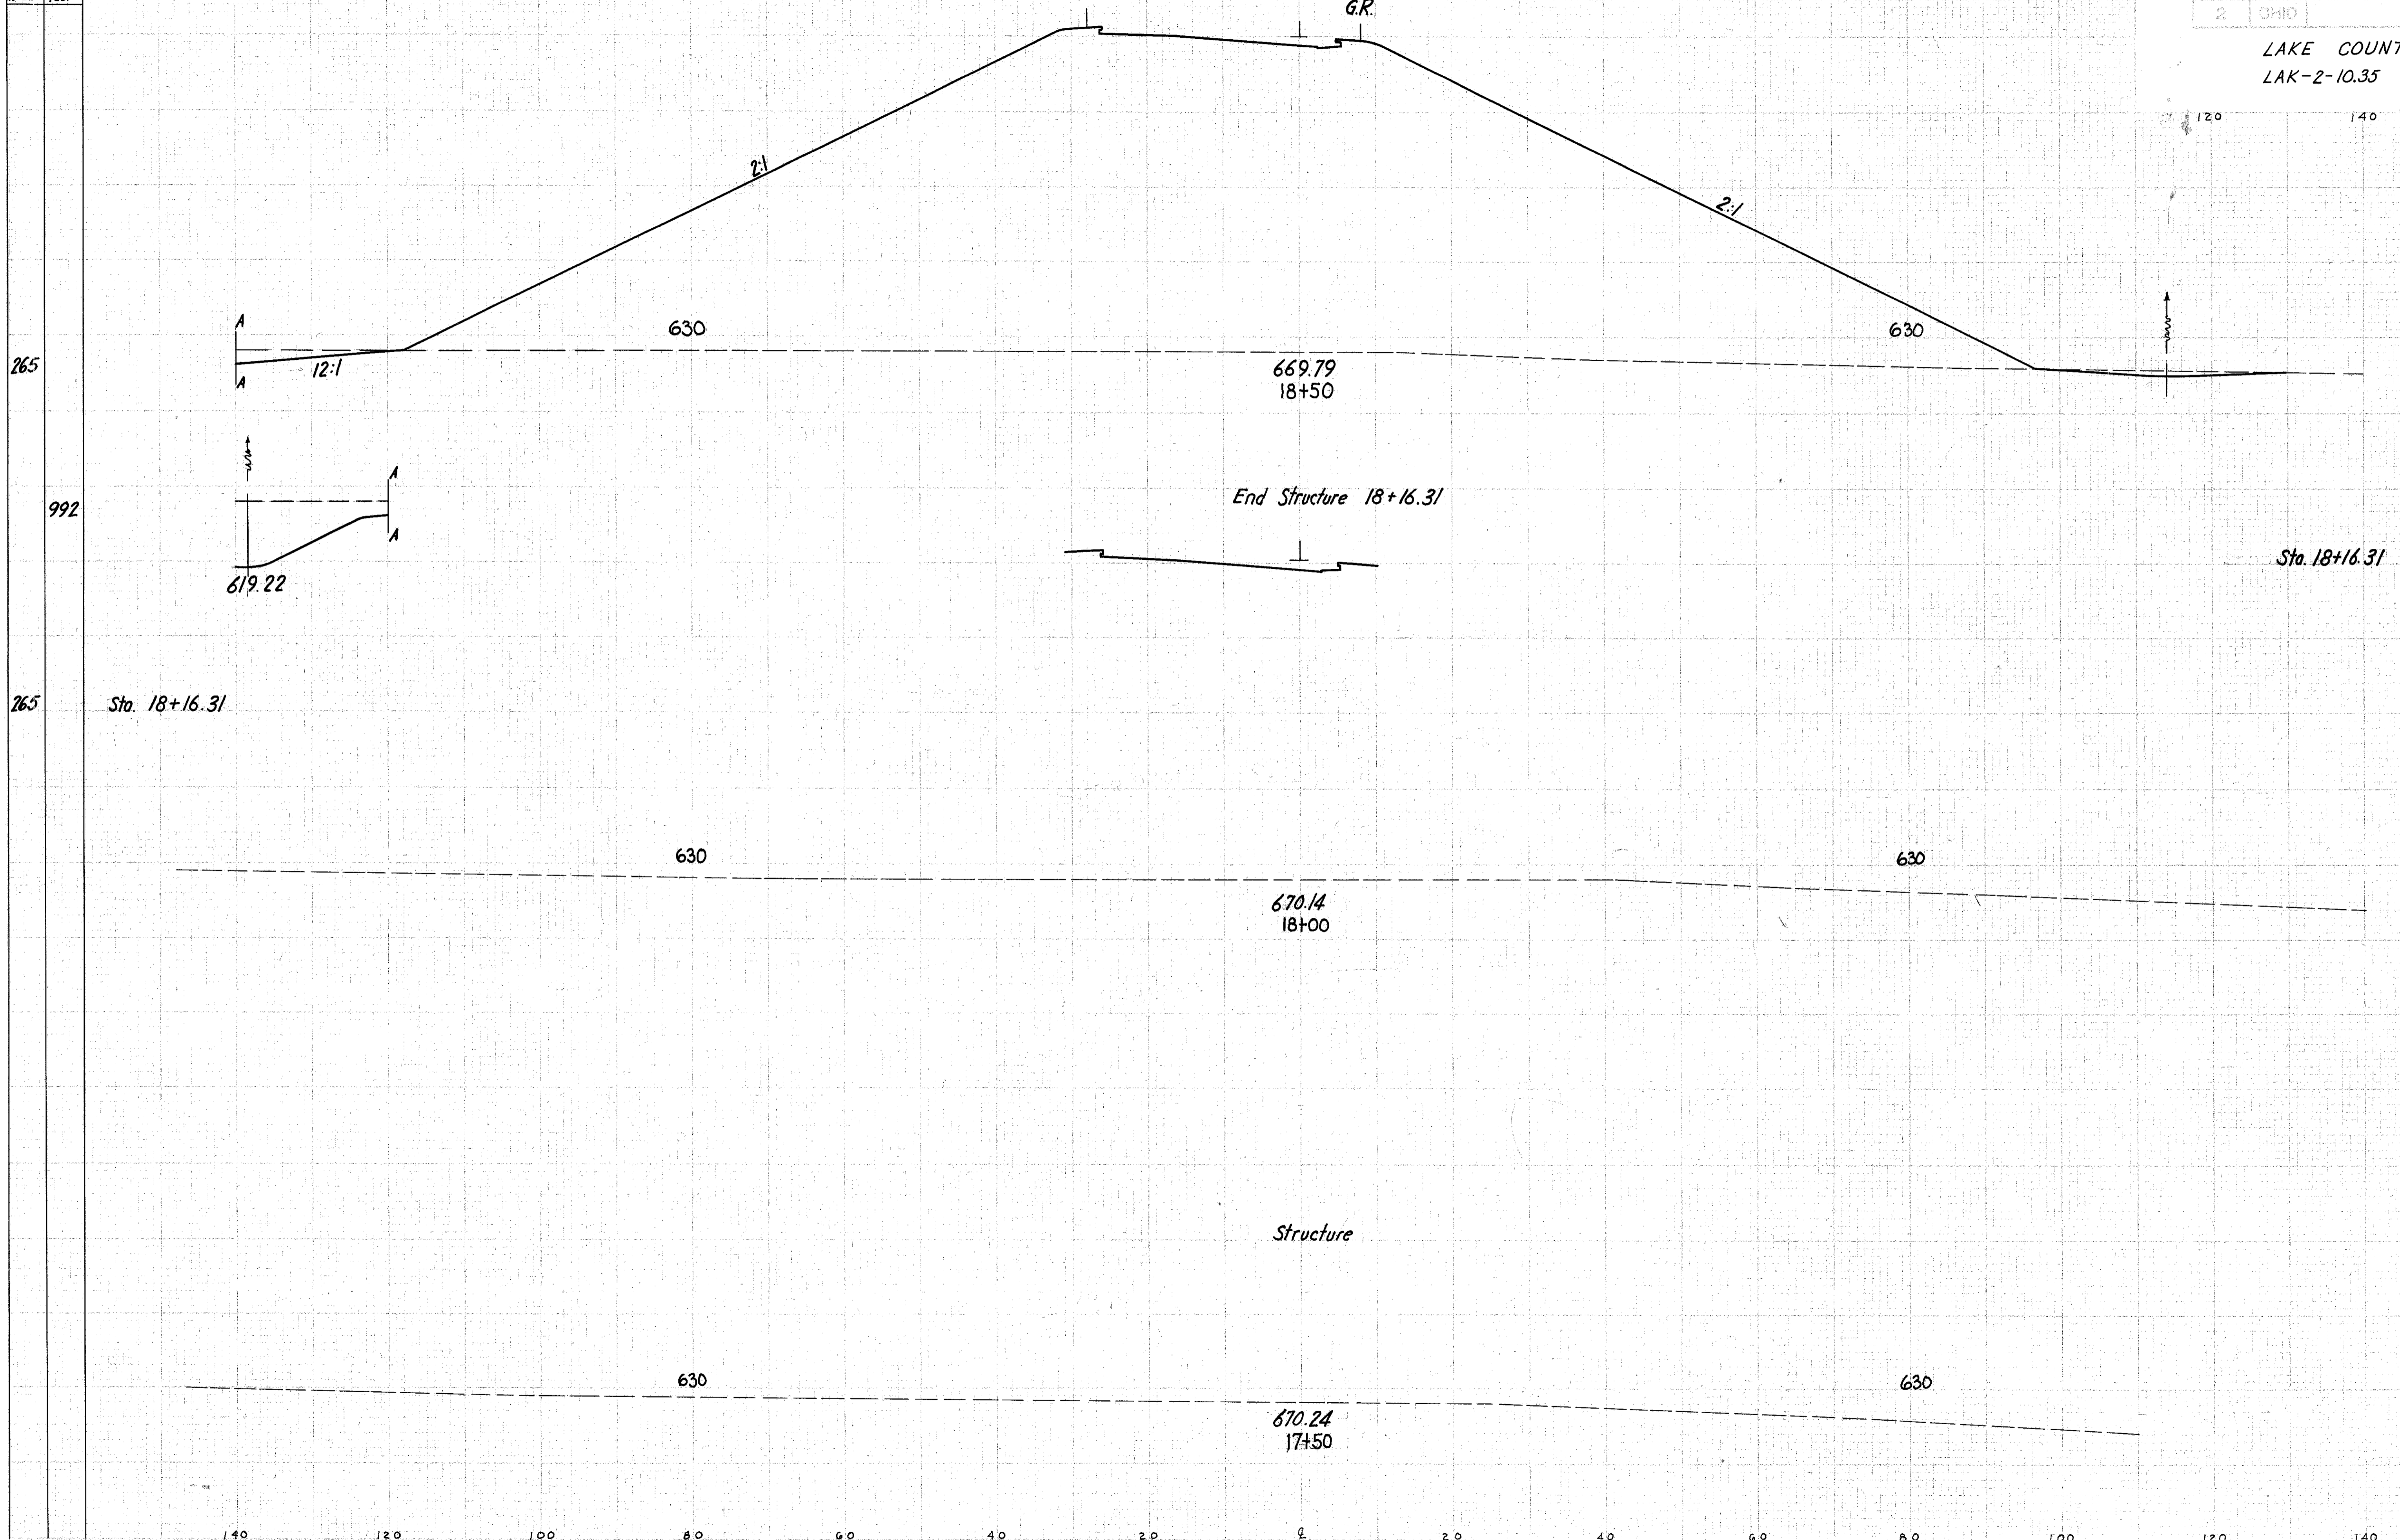

END AREA		CU. YDS.	
CUT	FILL	CUT	FILL
119	5445		
		148	6794
119	5445		

Ramp "E" Sta. 17+50 to 18+50