


Seeding  
End Area  
Sq. Yds.

LAKE COUNTY  
LAK-2-10.35

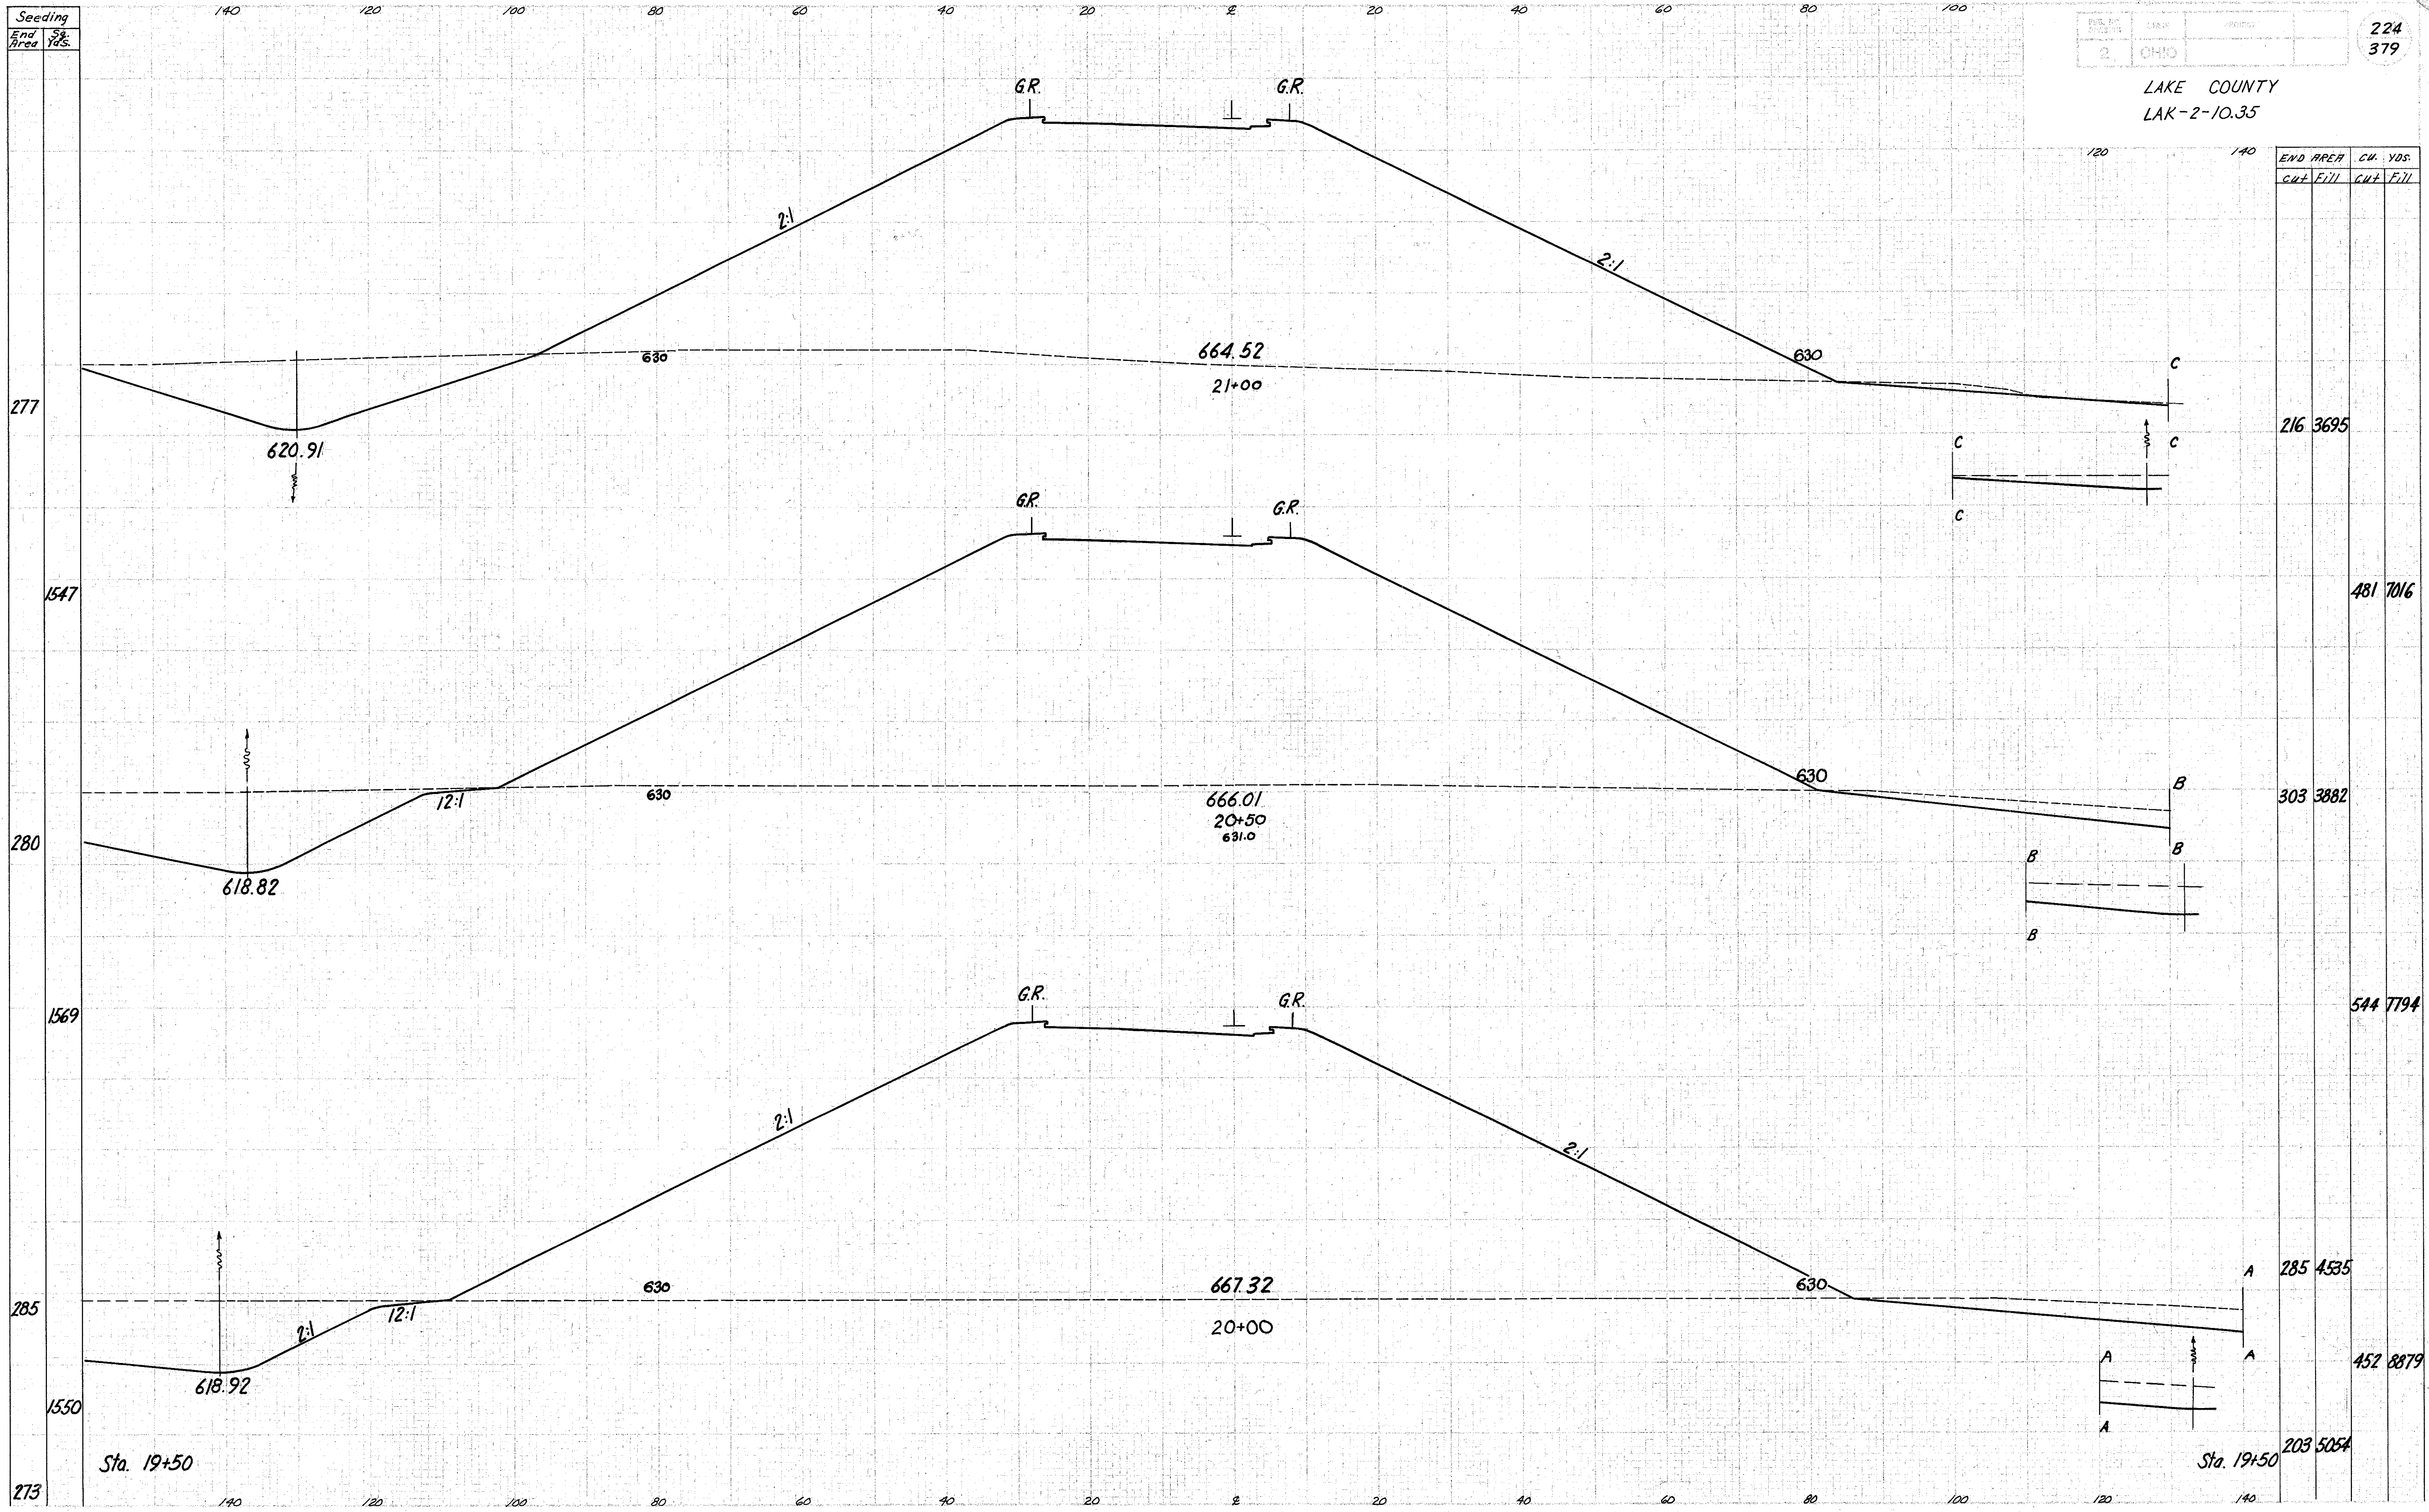

Ramp 'E' Sta. 20+00 to 21+00