


Seeding
End Area
Sta. Yds.

232
1342
251
1453
272
1525
277

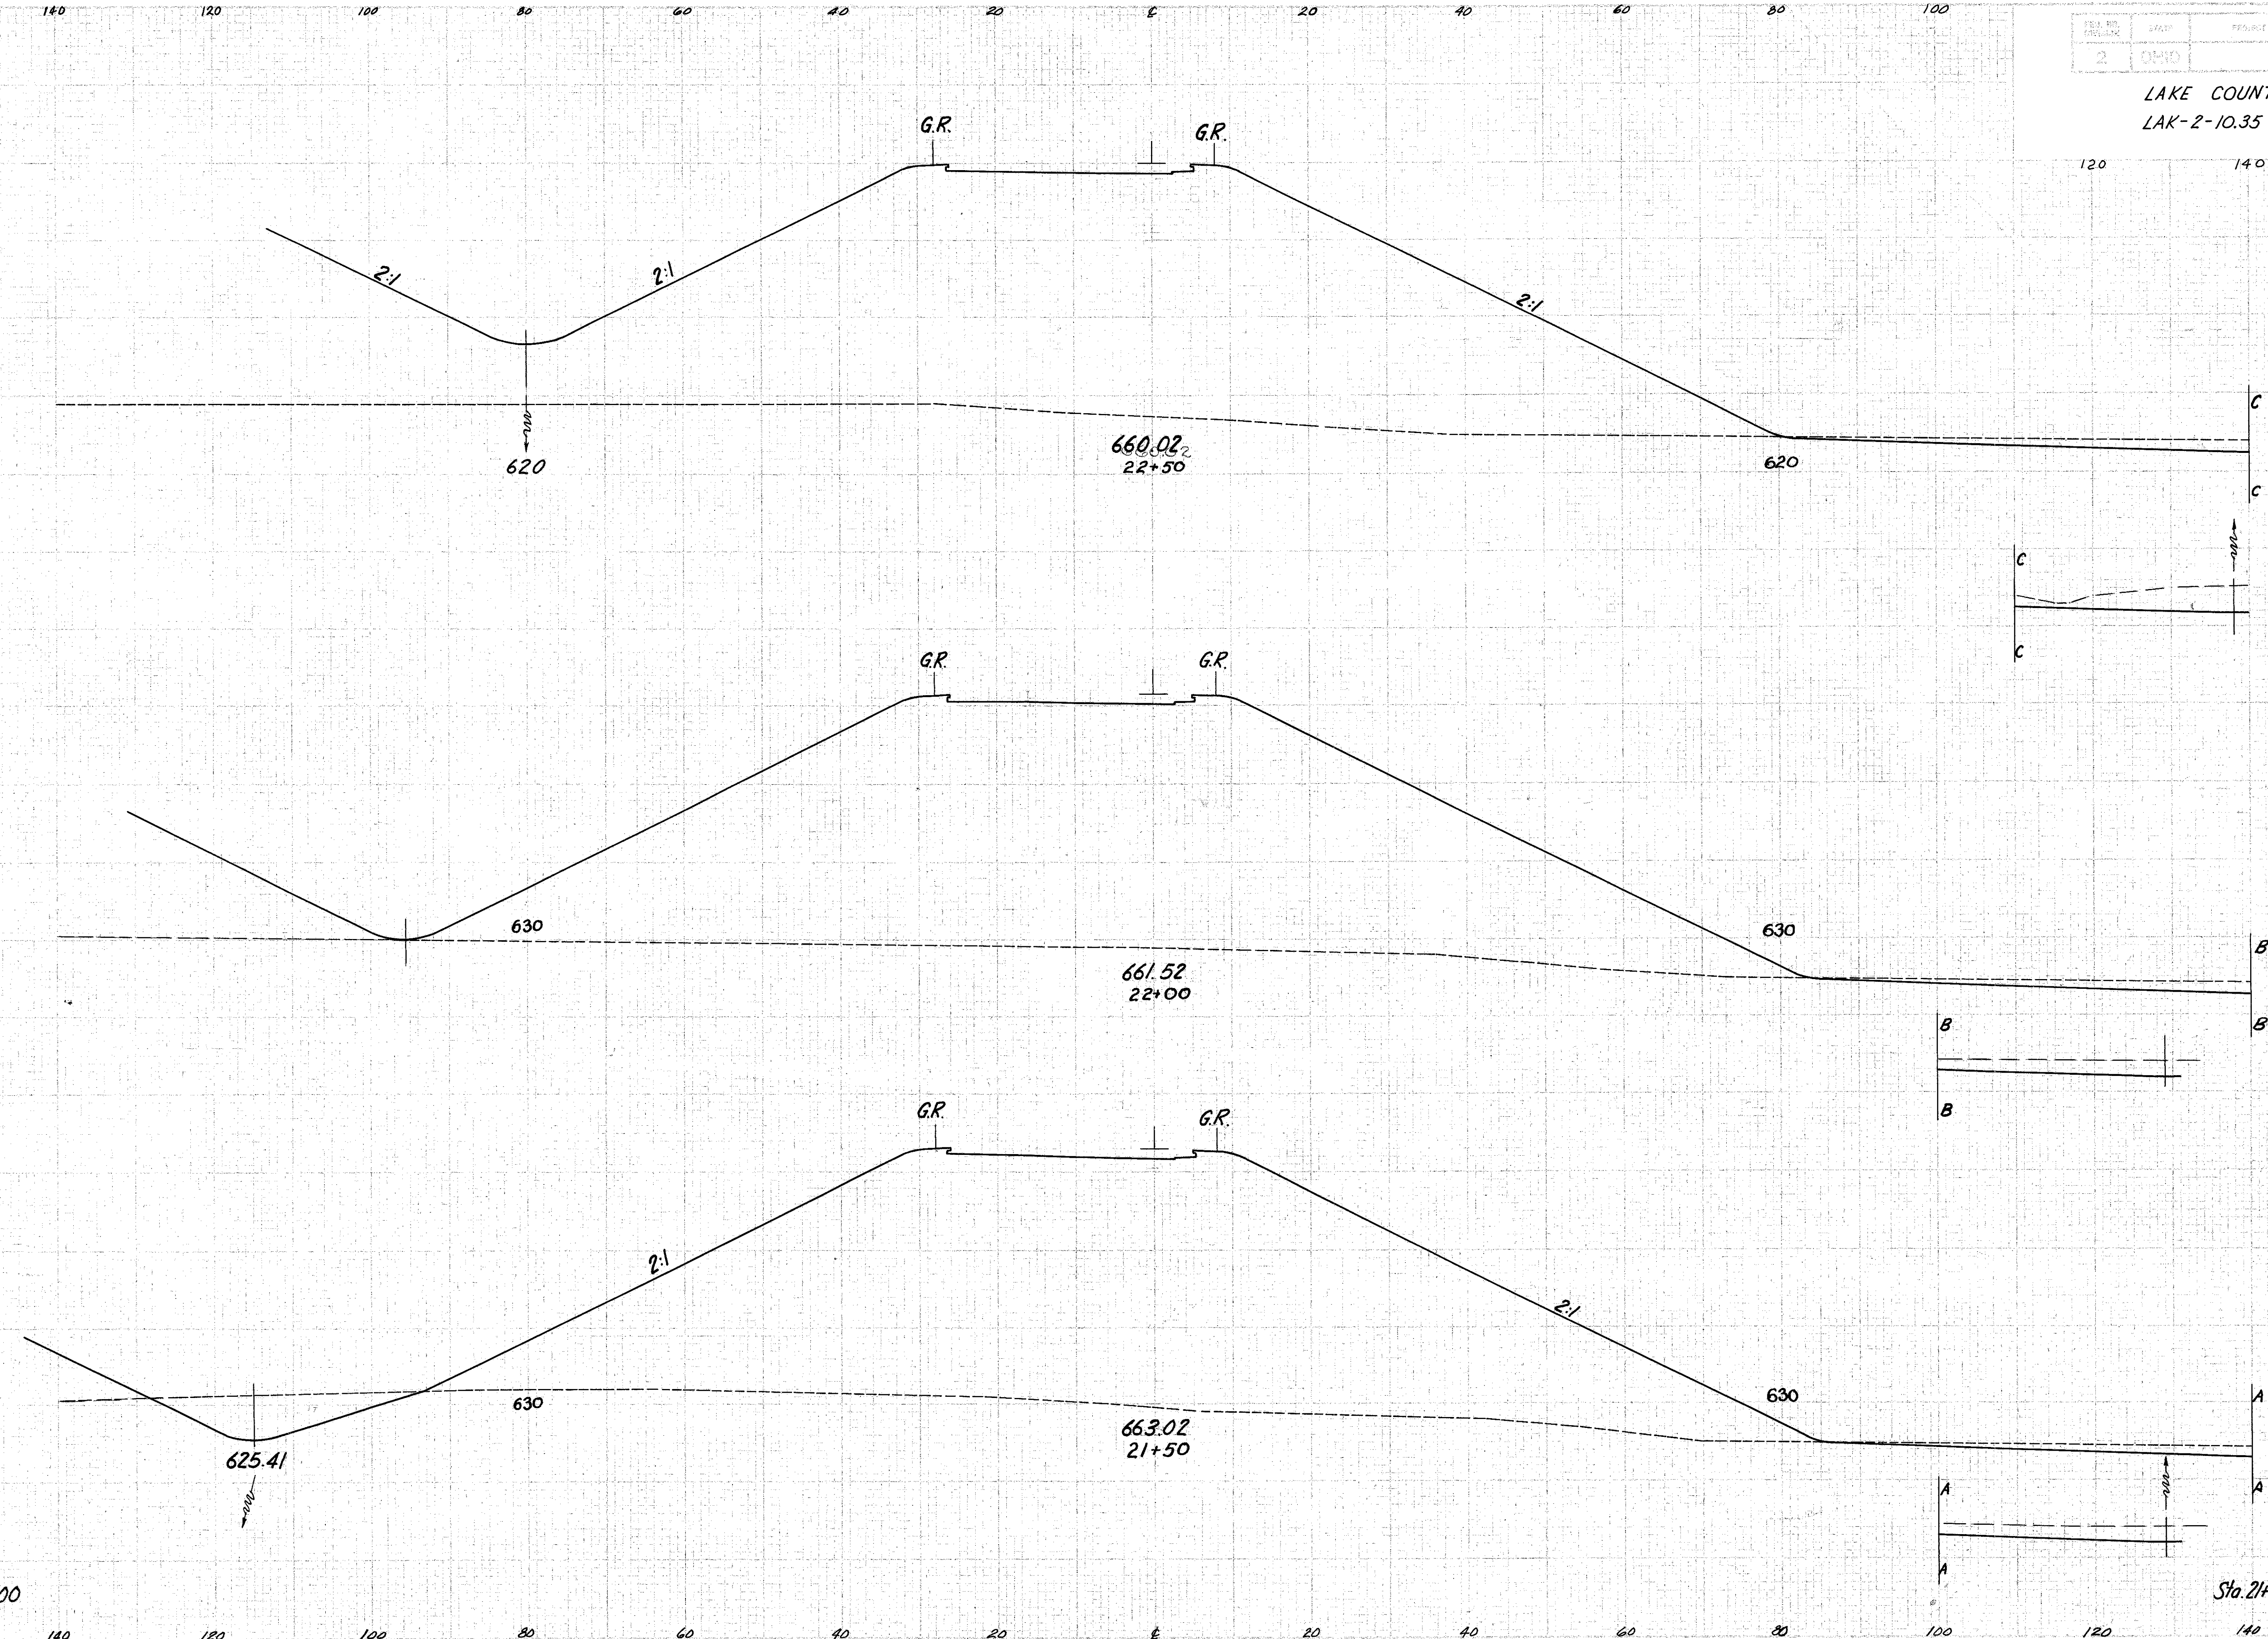

END AREA		CU. YDS.	
CUT	FILL	CUT	FILL
103	3405		
92	3468		
155	3527		
216	3695		
181	6364		
229	6477		
344	6687		

Ramp "E" Sta. 21+50 to 22+50