


Seeding
End Area
8 g.
Yds.

DATE: _____ PROJECT: _____
COUNTY: OHIO
234
379

LAKE COUNTY
LAK-2-10.35

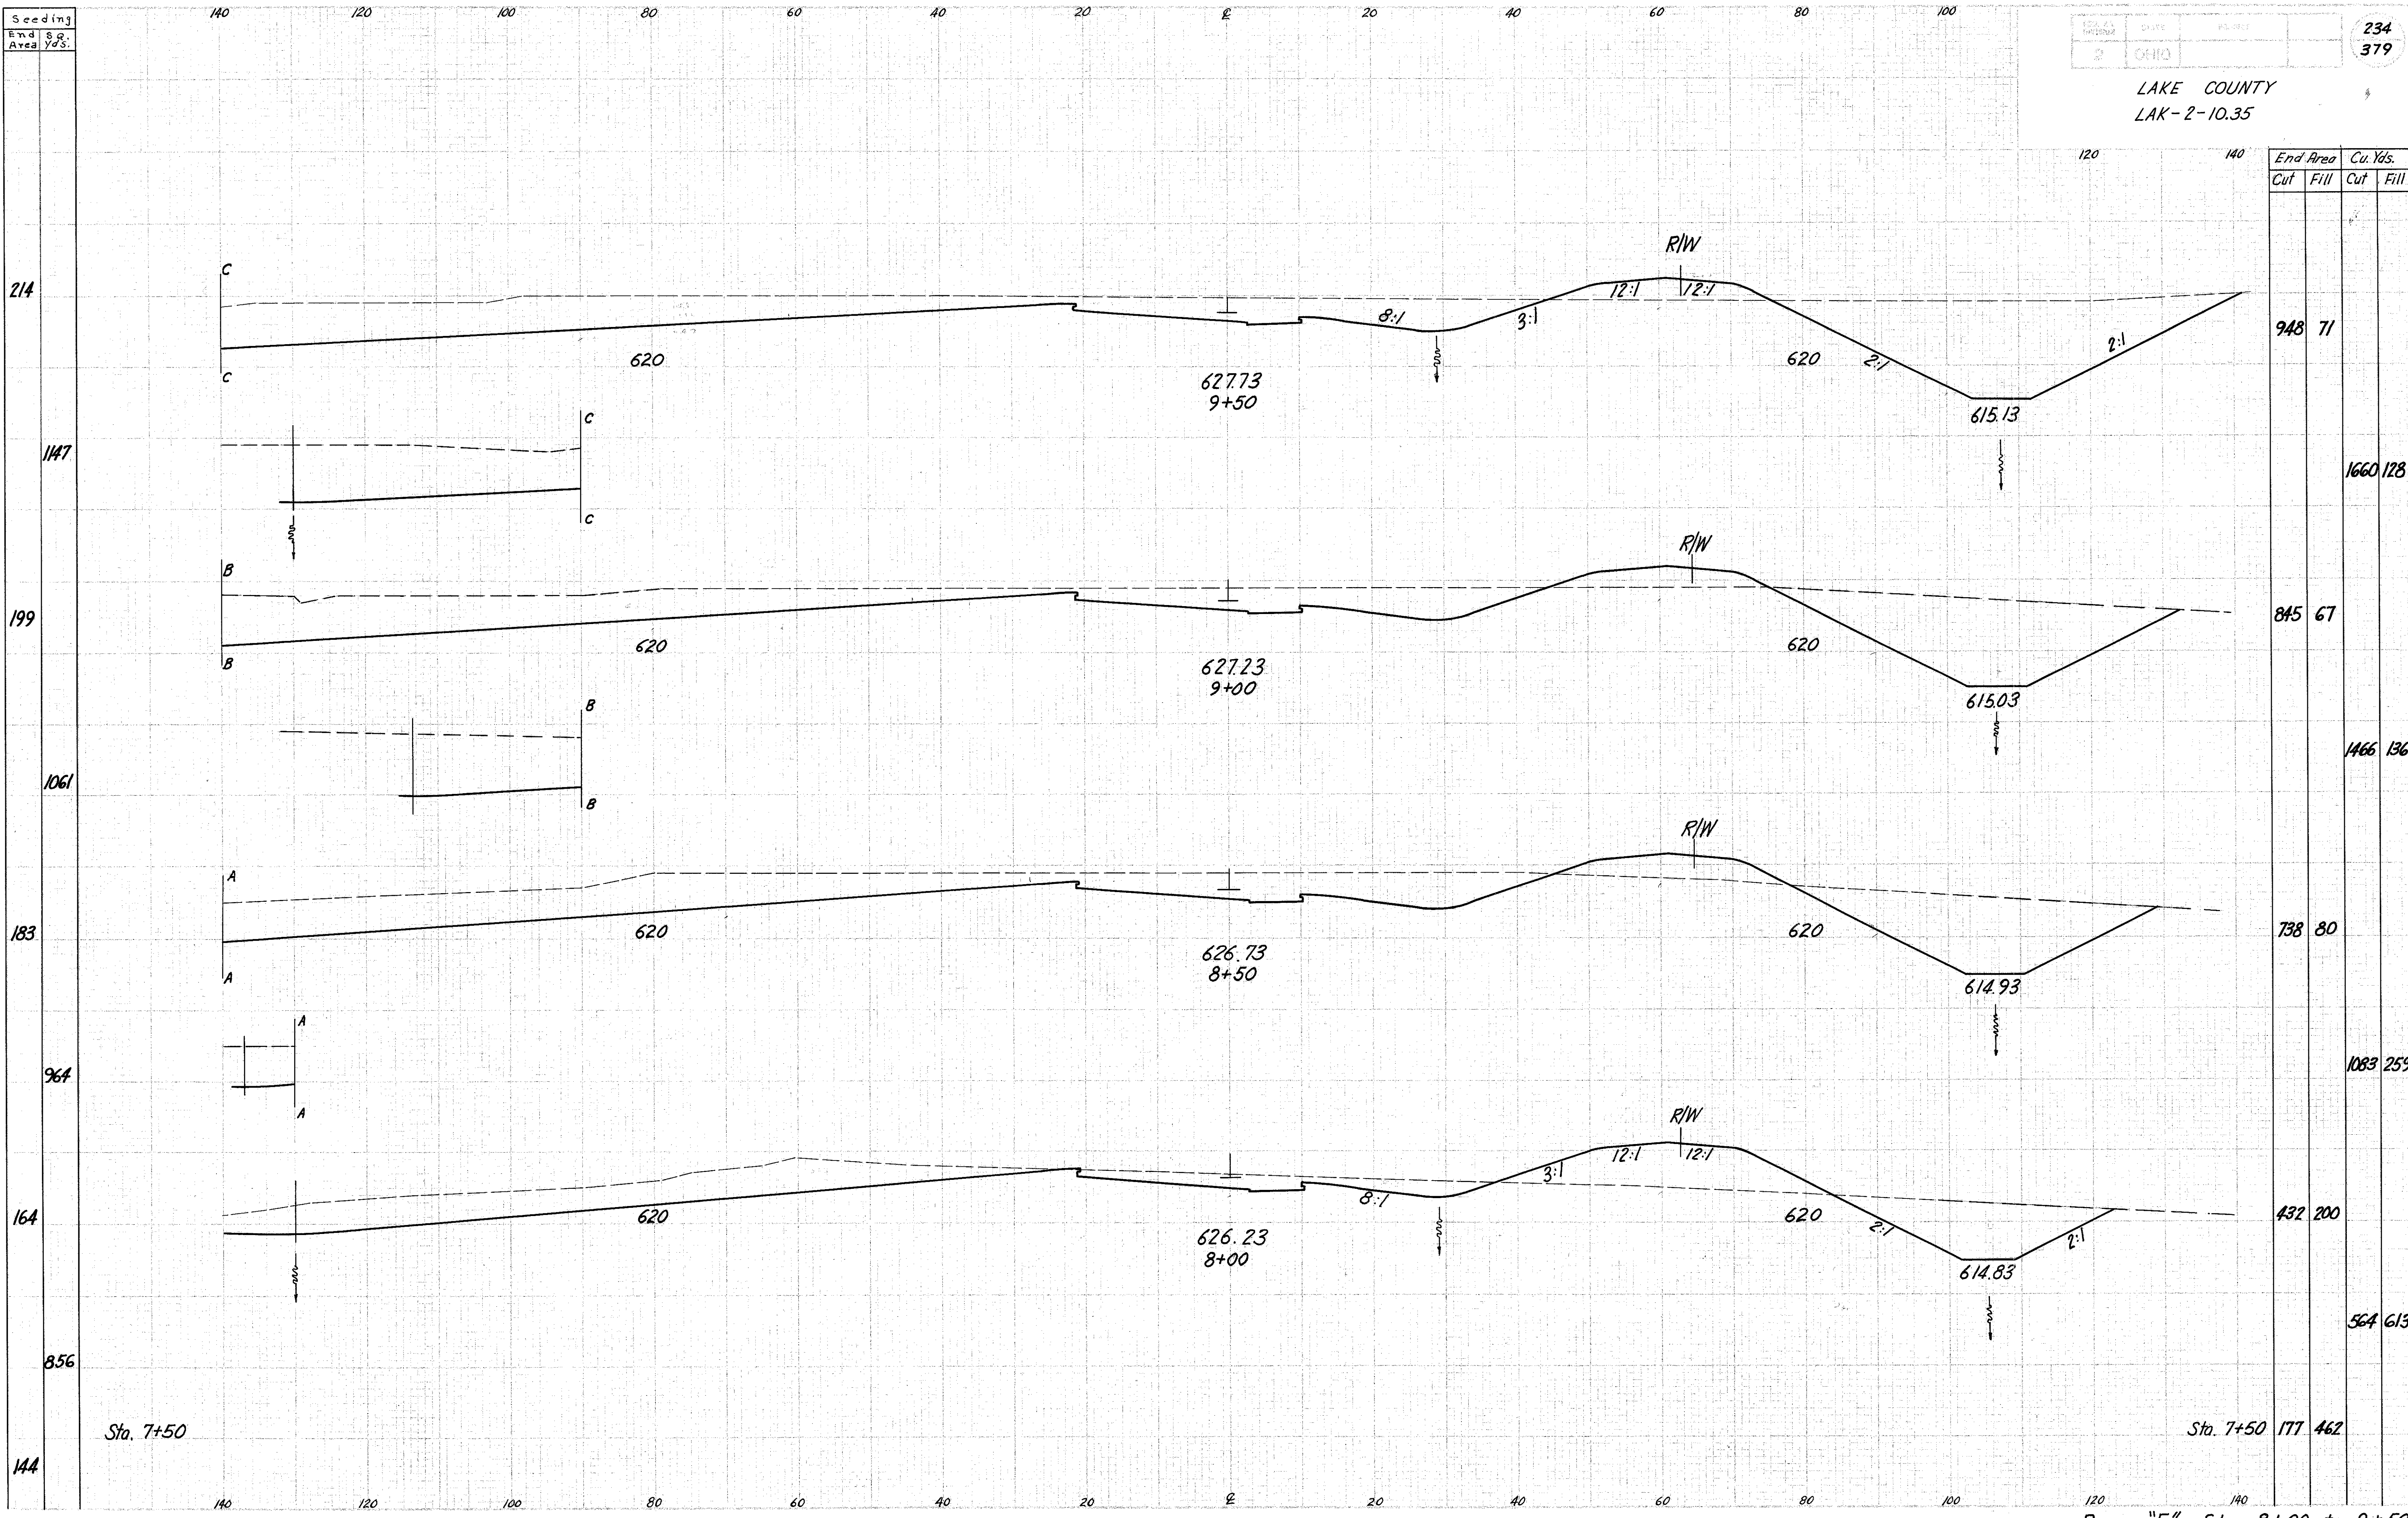

Ramp "F" Sta. 8+00 to 9+50