


Seeding
End Area
So. Yds.

LAKE COUNTY
LAK-2-10.35

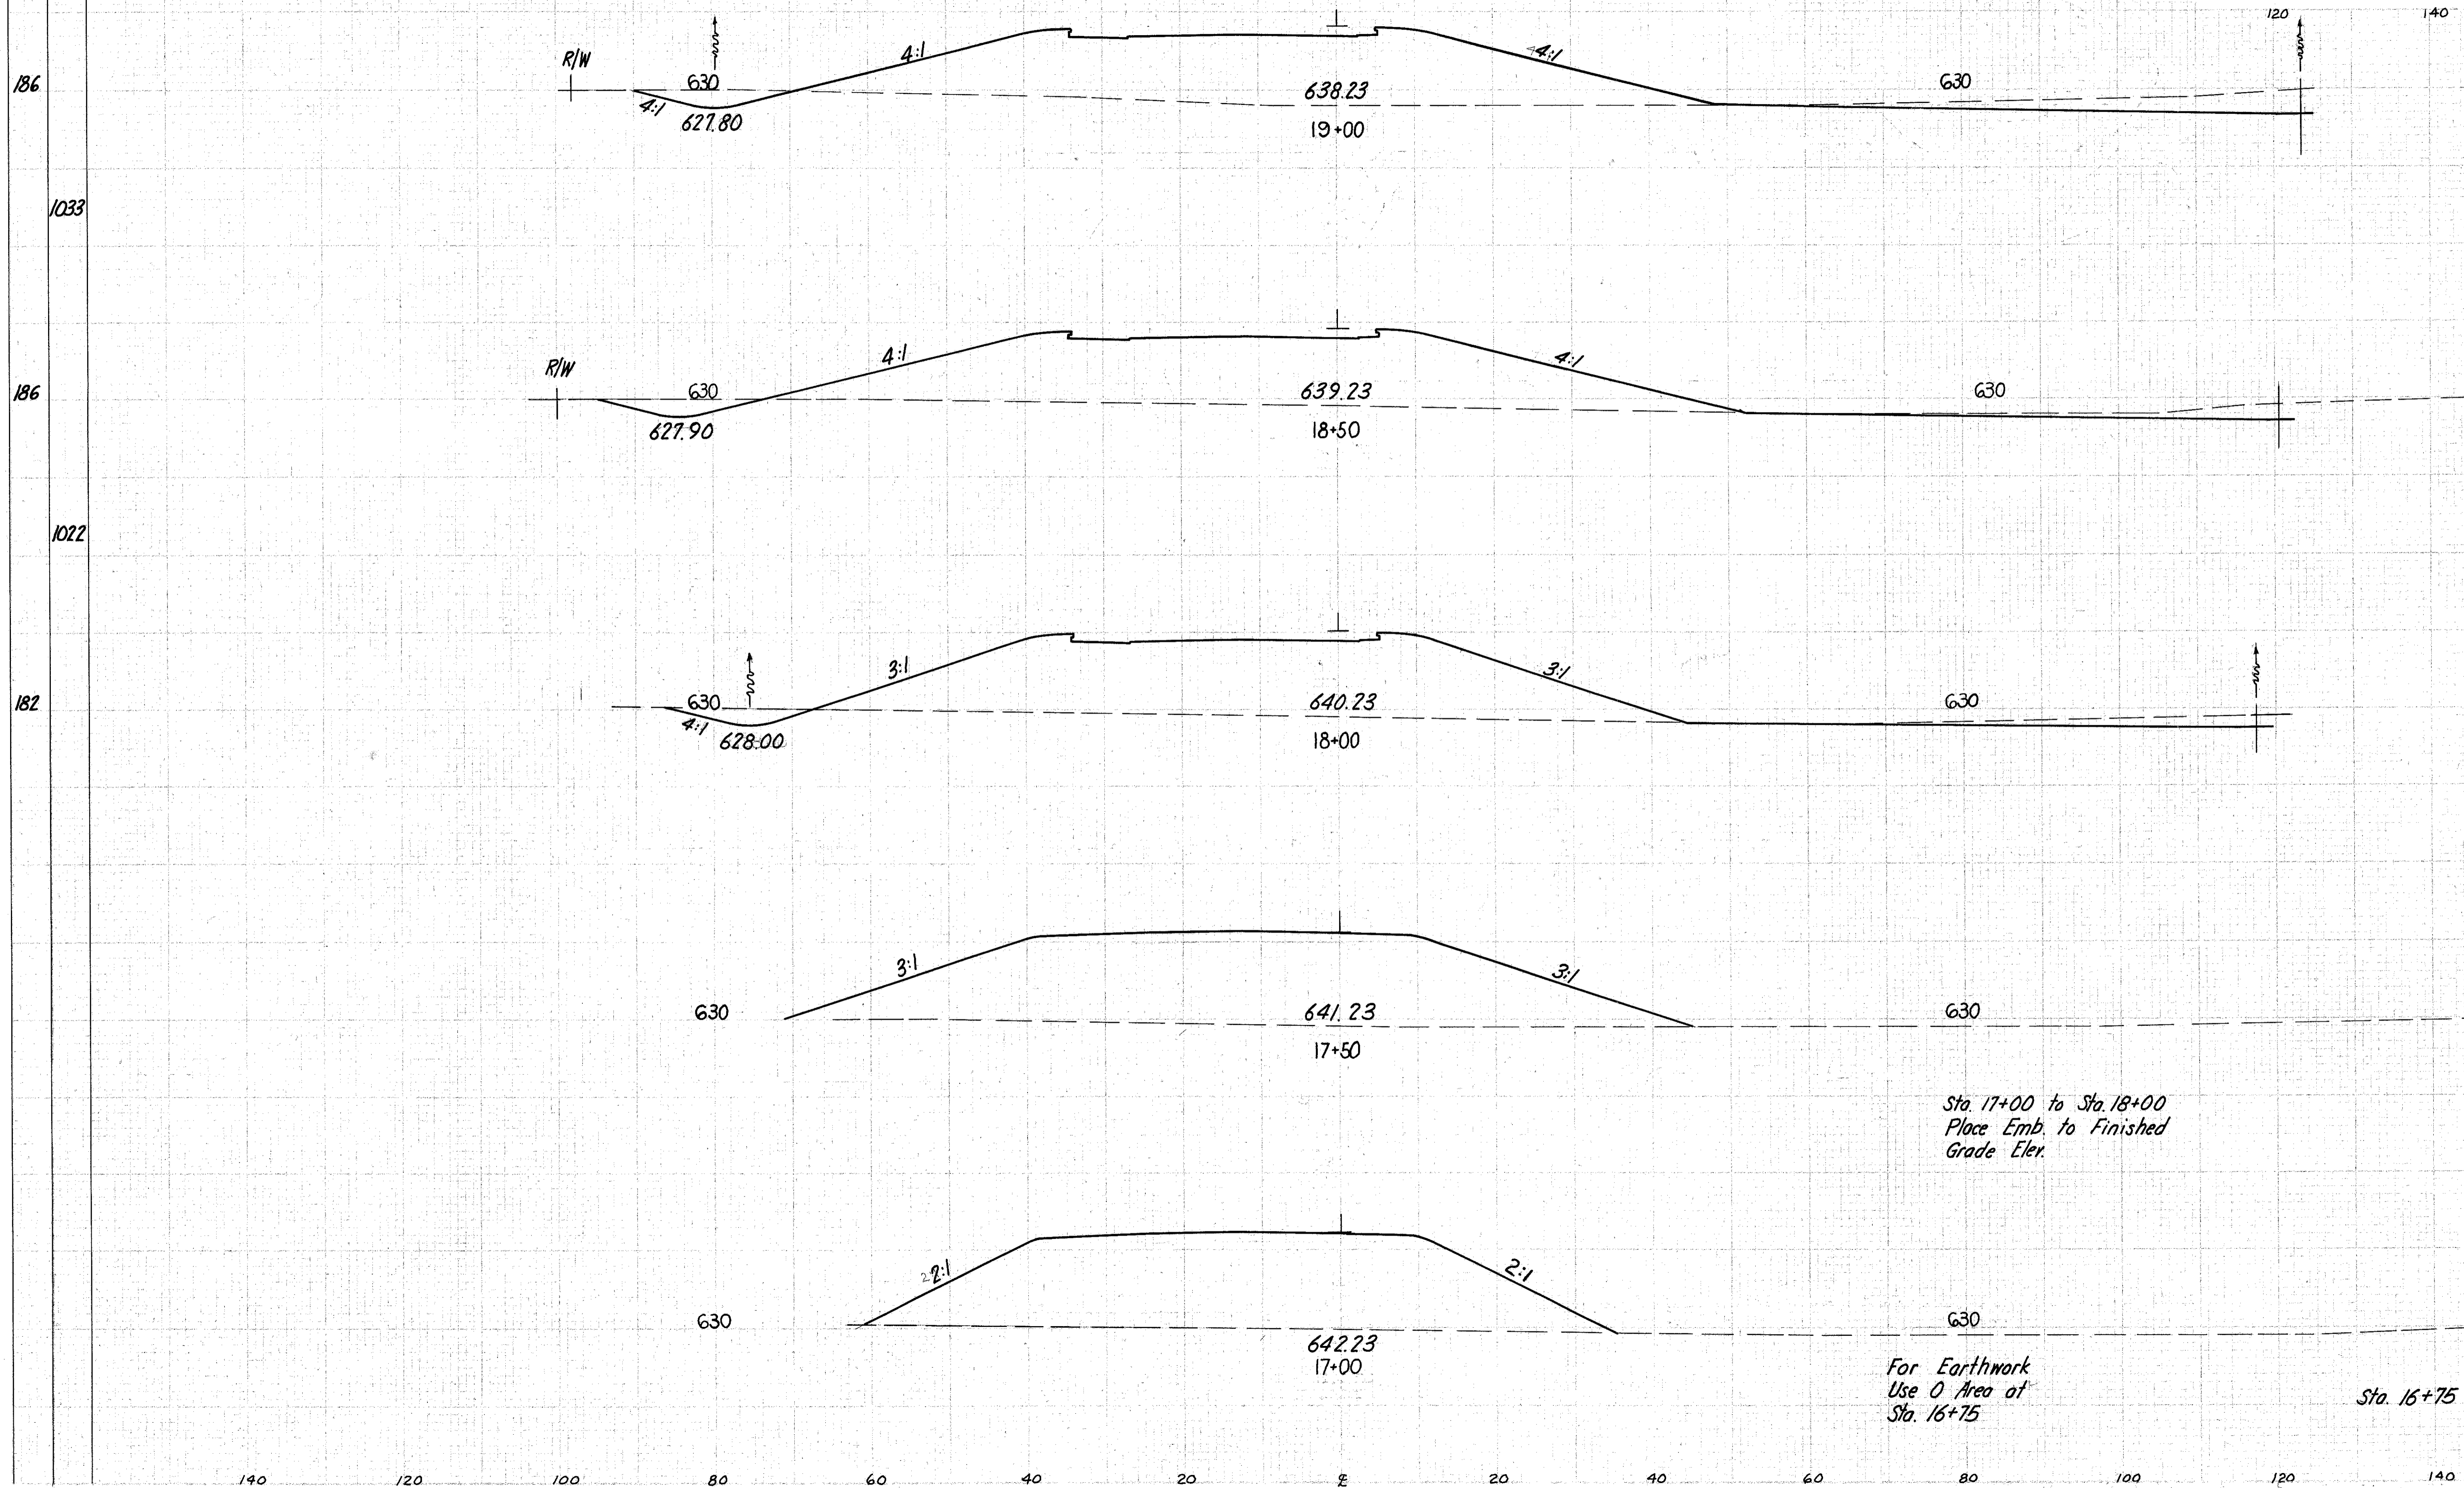

END AREA		C.U. VDS.	
Cut	Fill	Cut	Fill
60	730		
		81	1401
28	783		
		46	1469
22	803		
			1657
		987	
			1741
		893	
			413
		0	

Sta 17+00 to Sta. 18+00
Place Emb. to Finished
Grade Elev.

For Earthwork
Use 0 Area at
Sta. 16+75

Sta. 16+75

Ramp G Sta. 17+00 to 19+00