


Seeding
End Area
Sq. Yds.

243
379

LAKE COUNTY
LAK-2-10.35

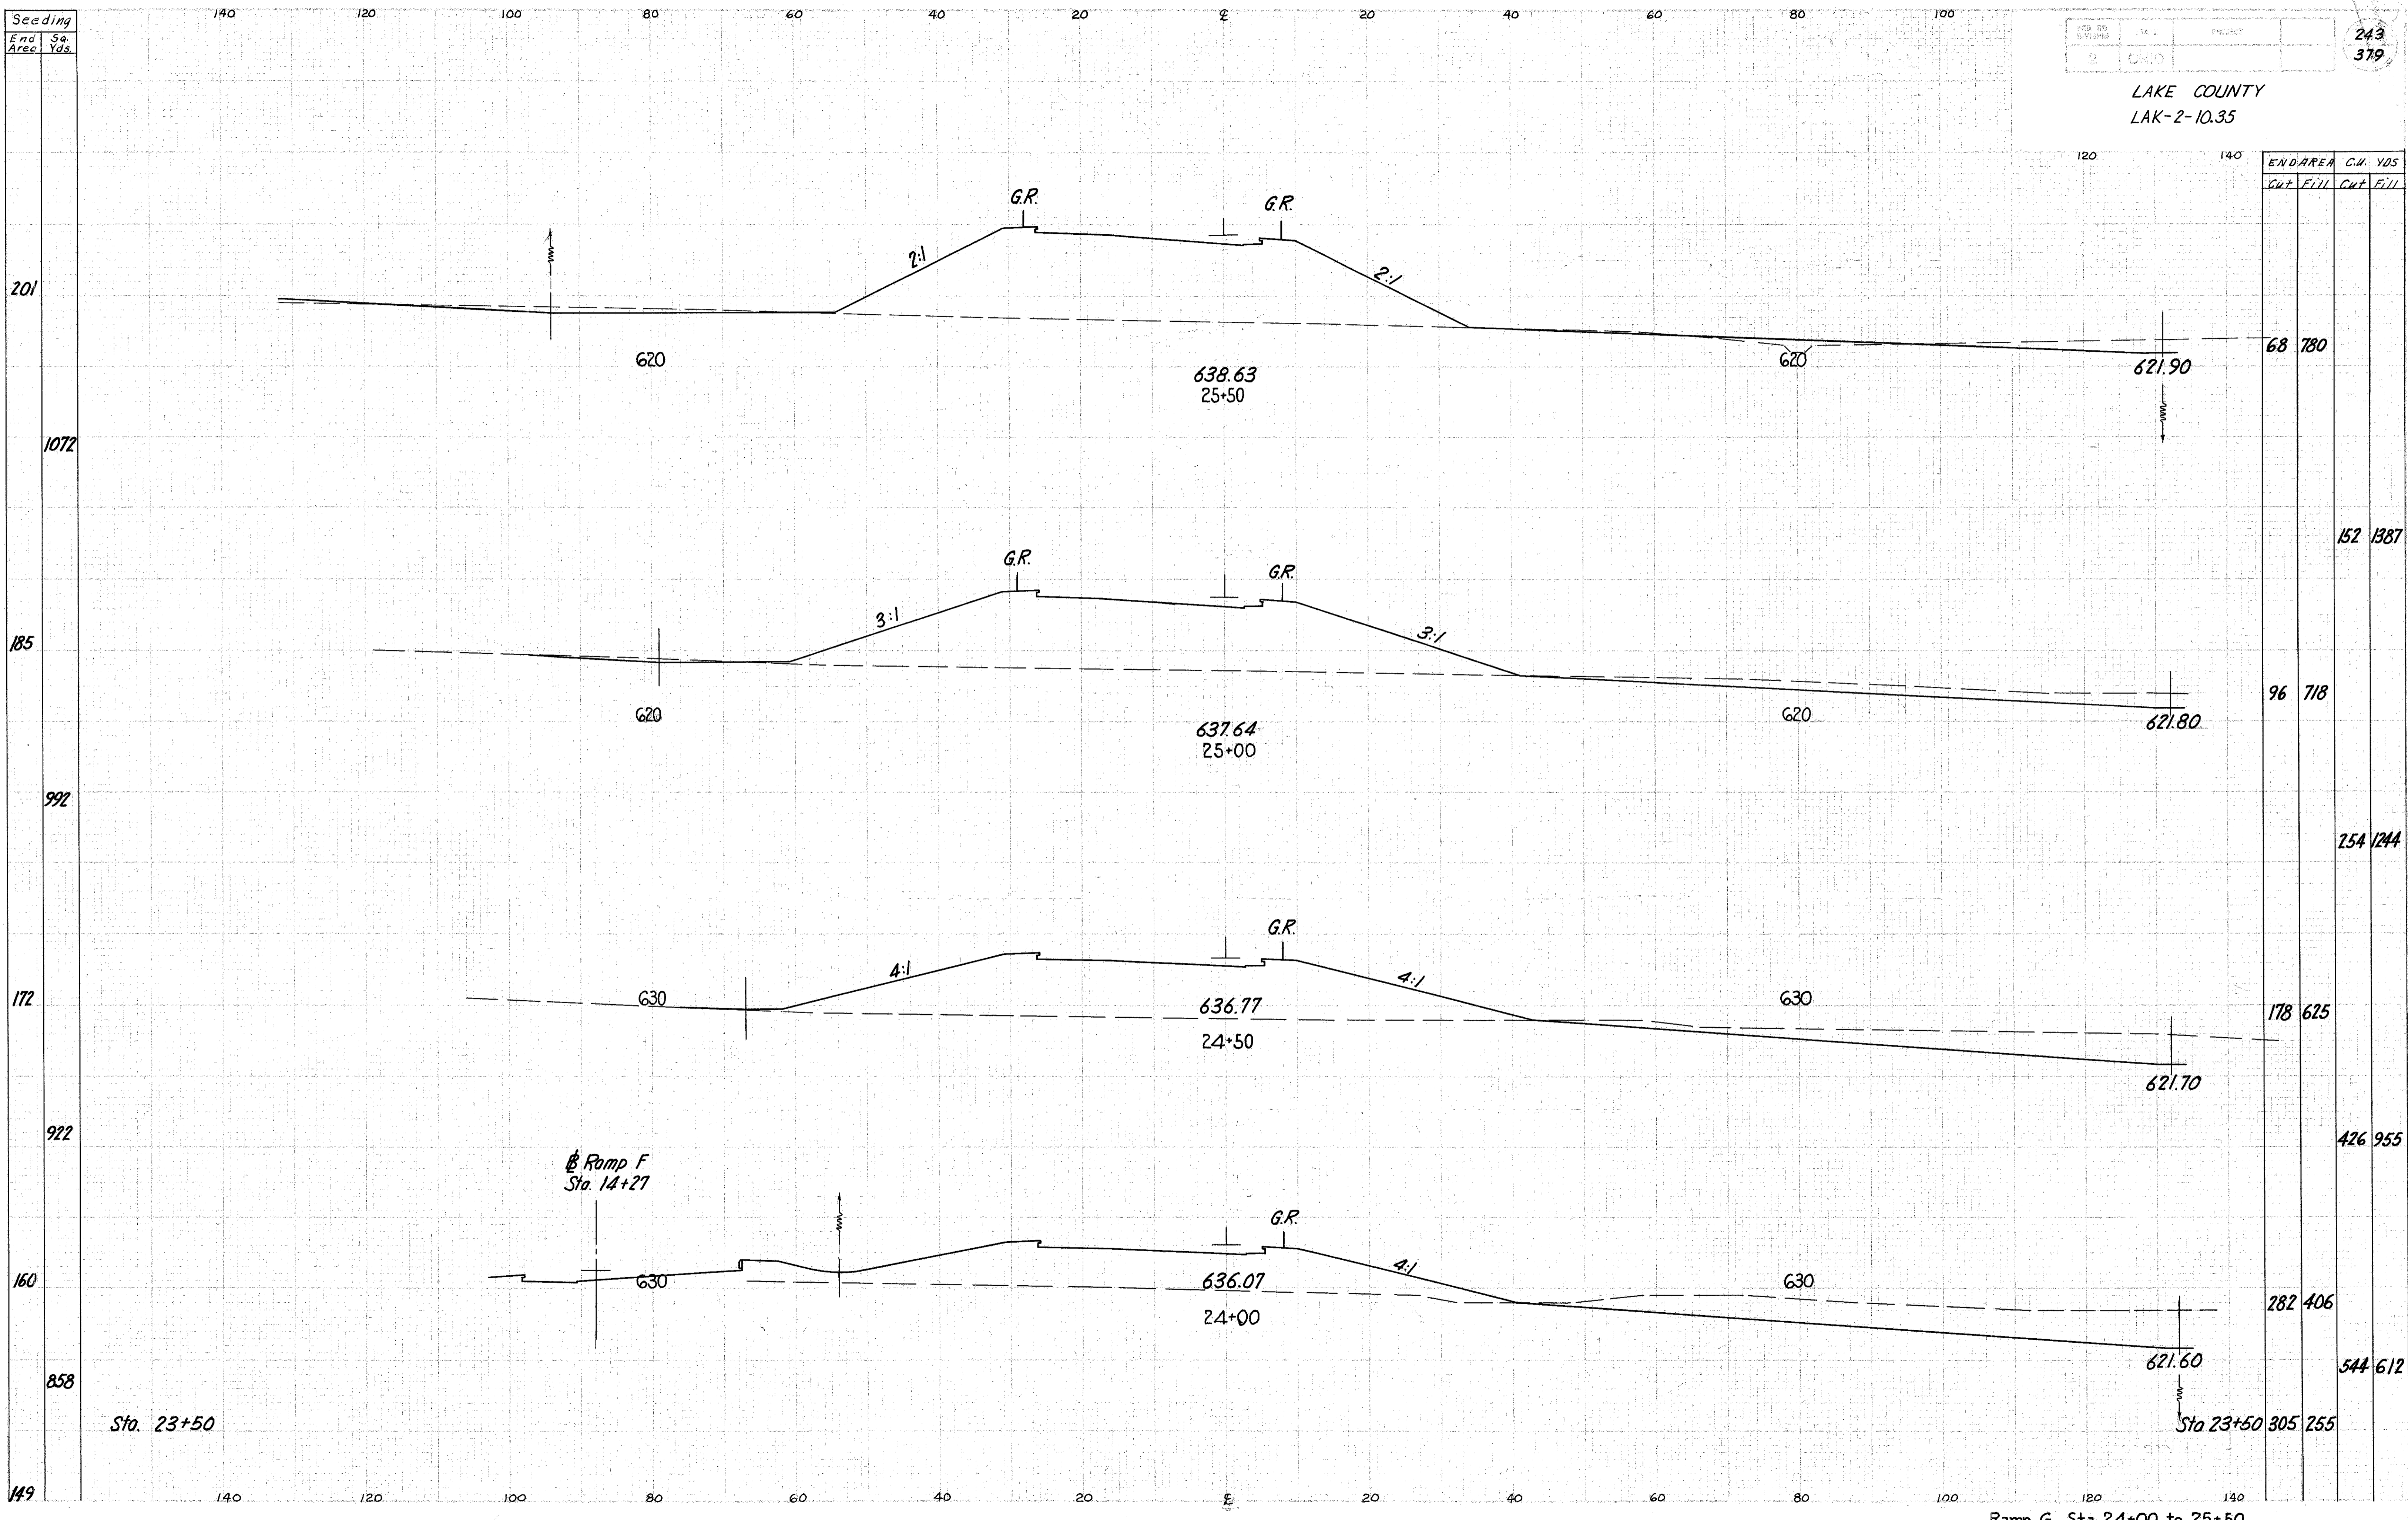

Ramp F
Sta. 14+27

Sta. 23+50

Ramp G Sta. 24+00 to 25+50

Sta. 23+50 305 255